




TOMLINSON CONDOMINIUMS PHASE 1 BUILDING 4 UNIT PLANS

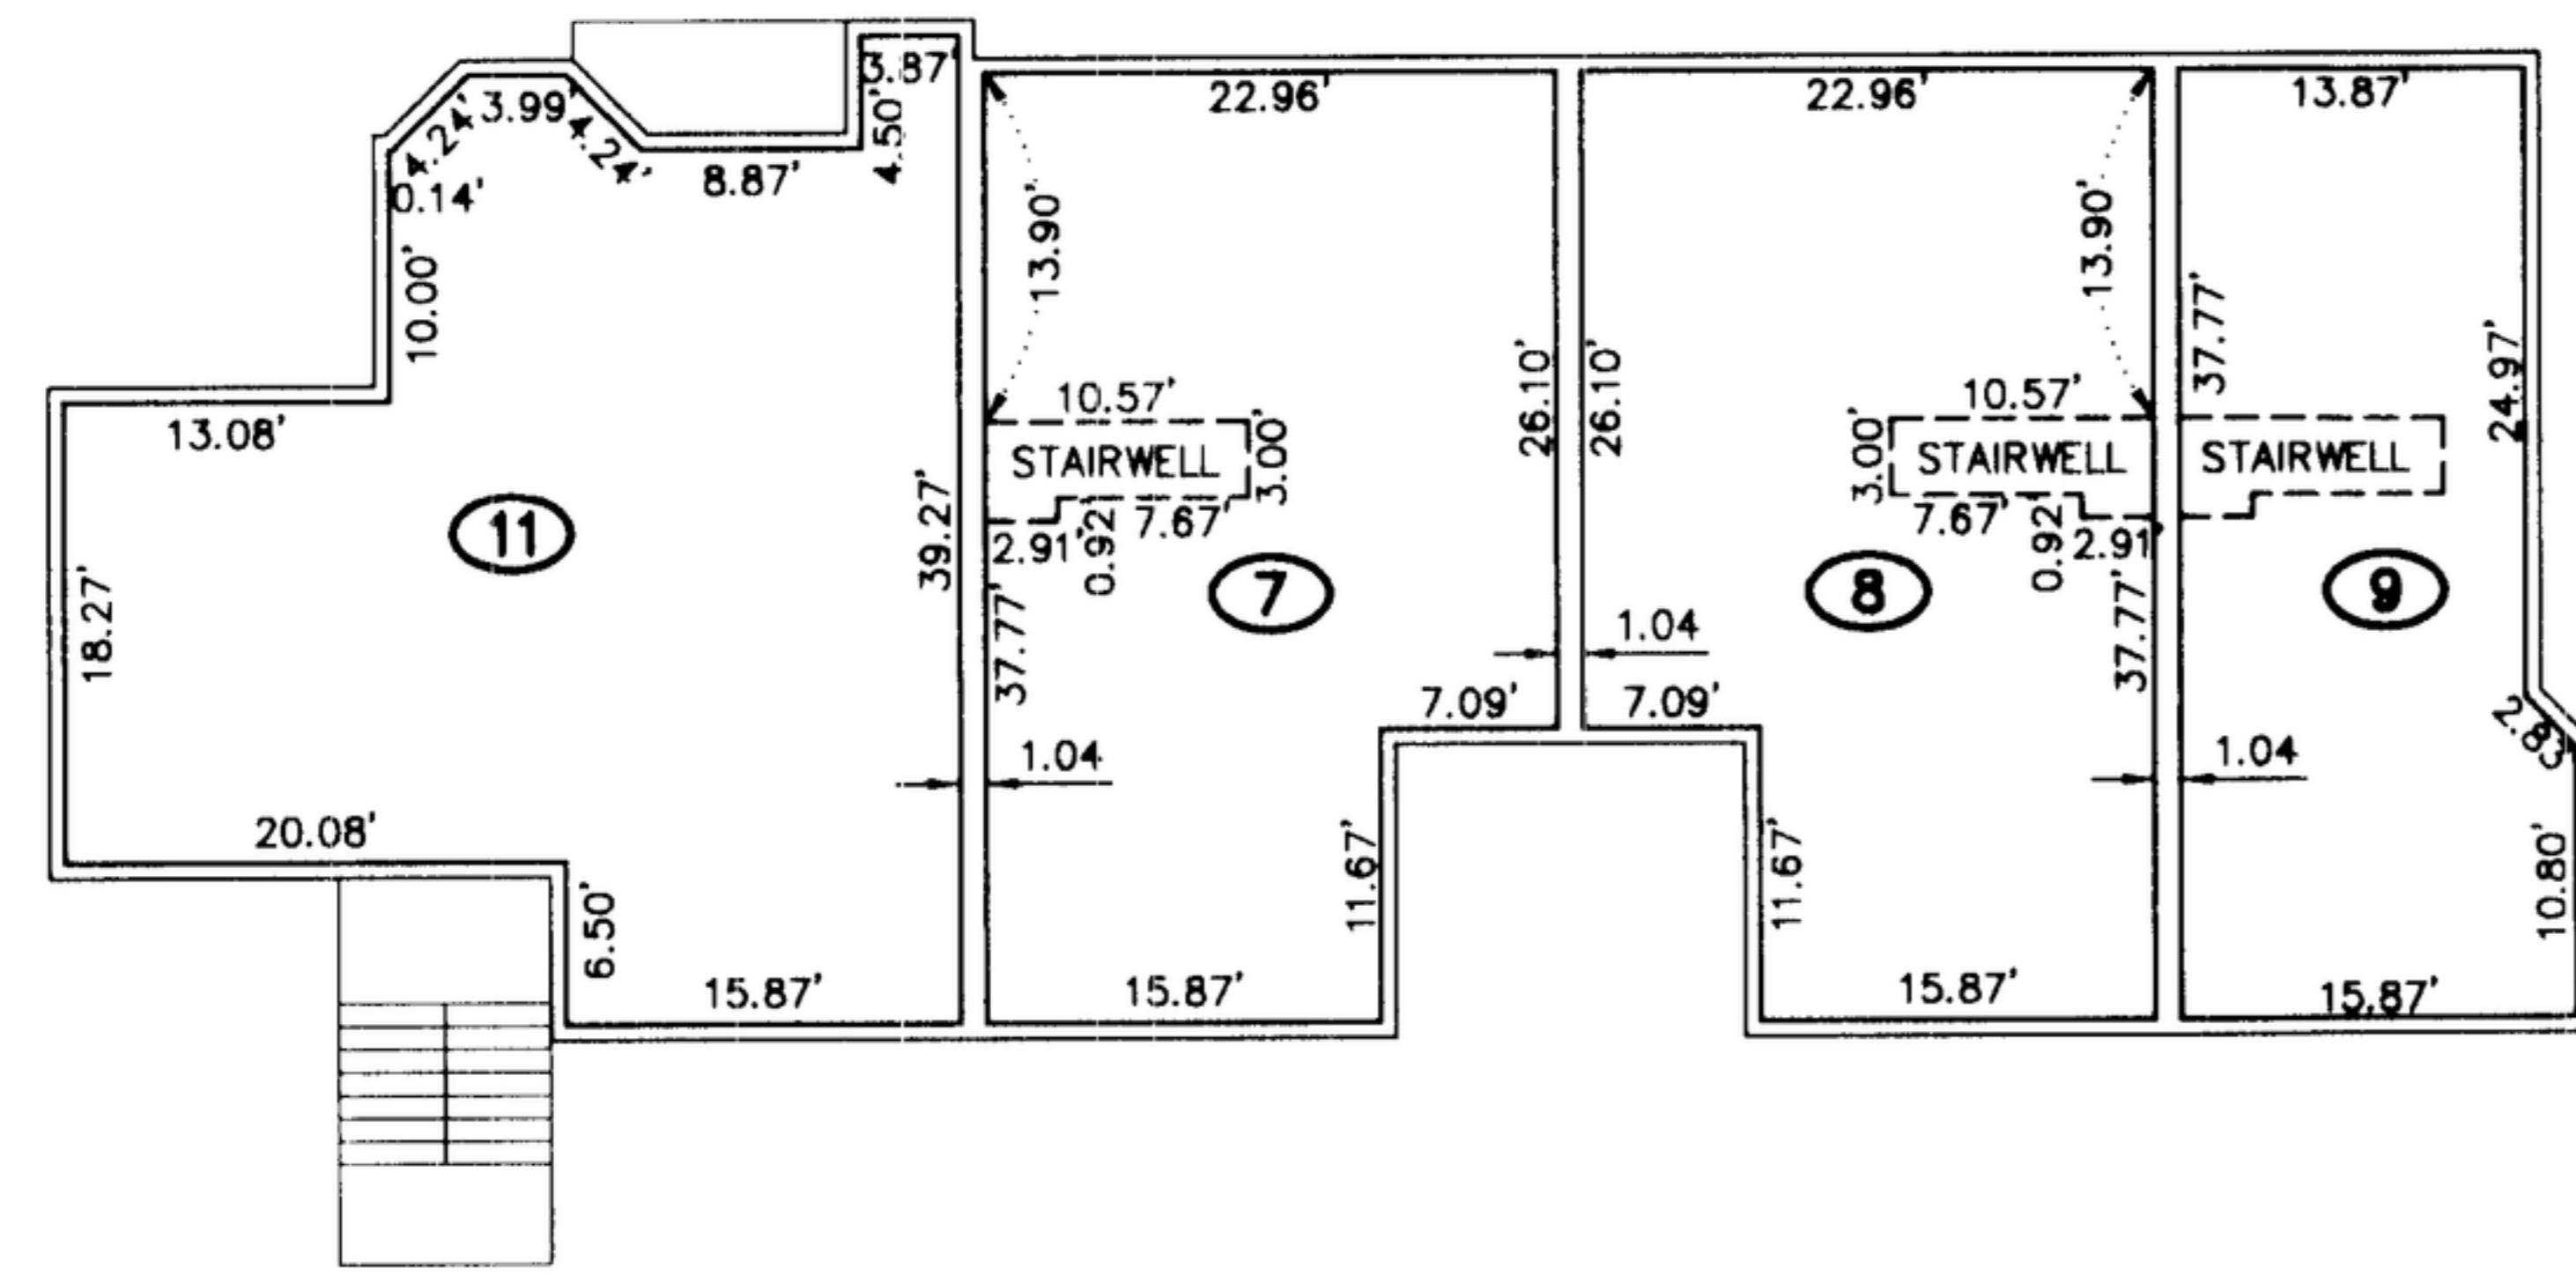

THIRD FLOOR

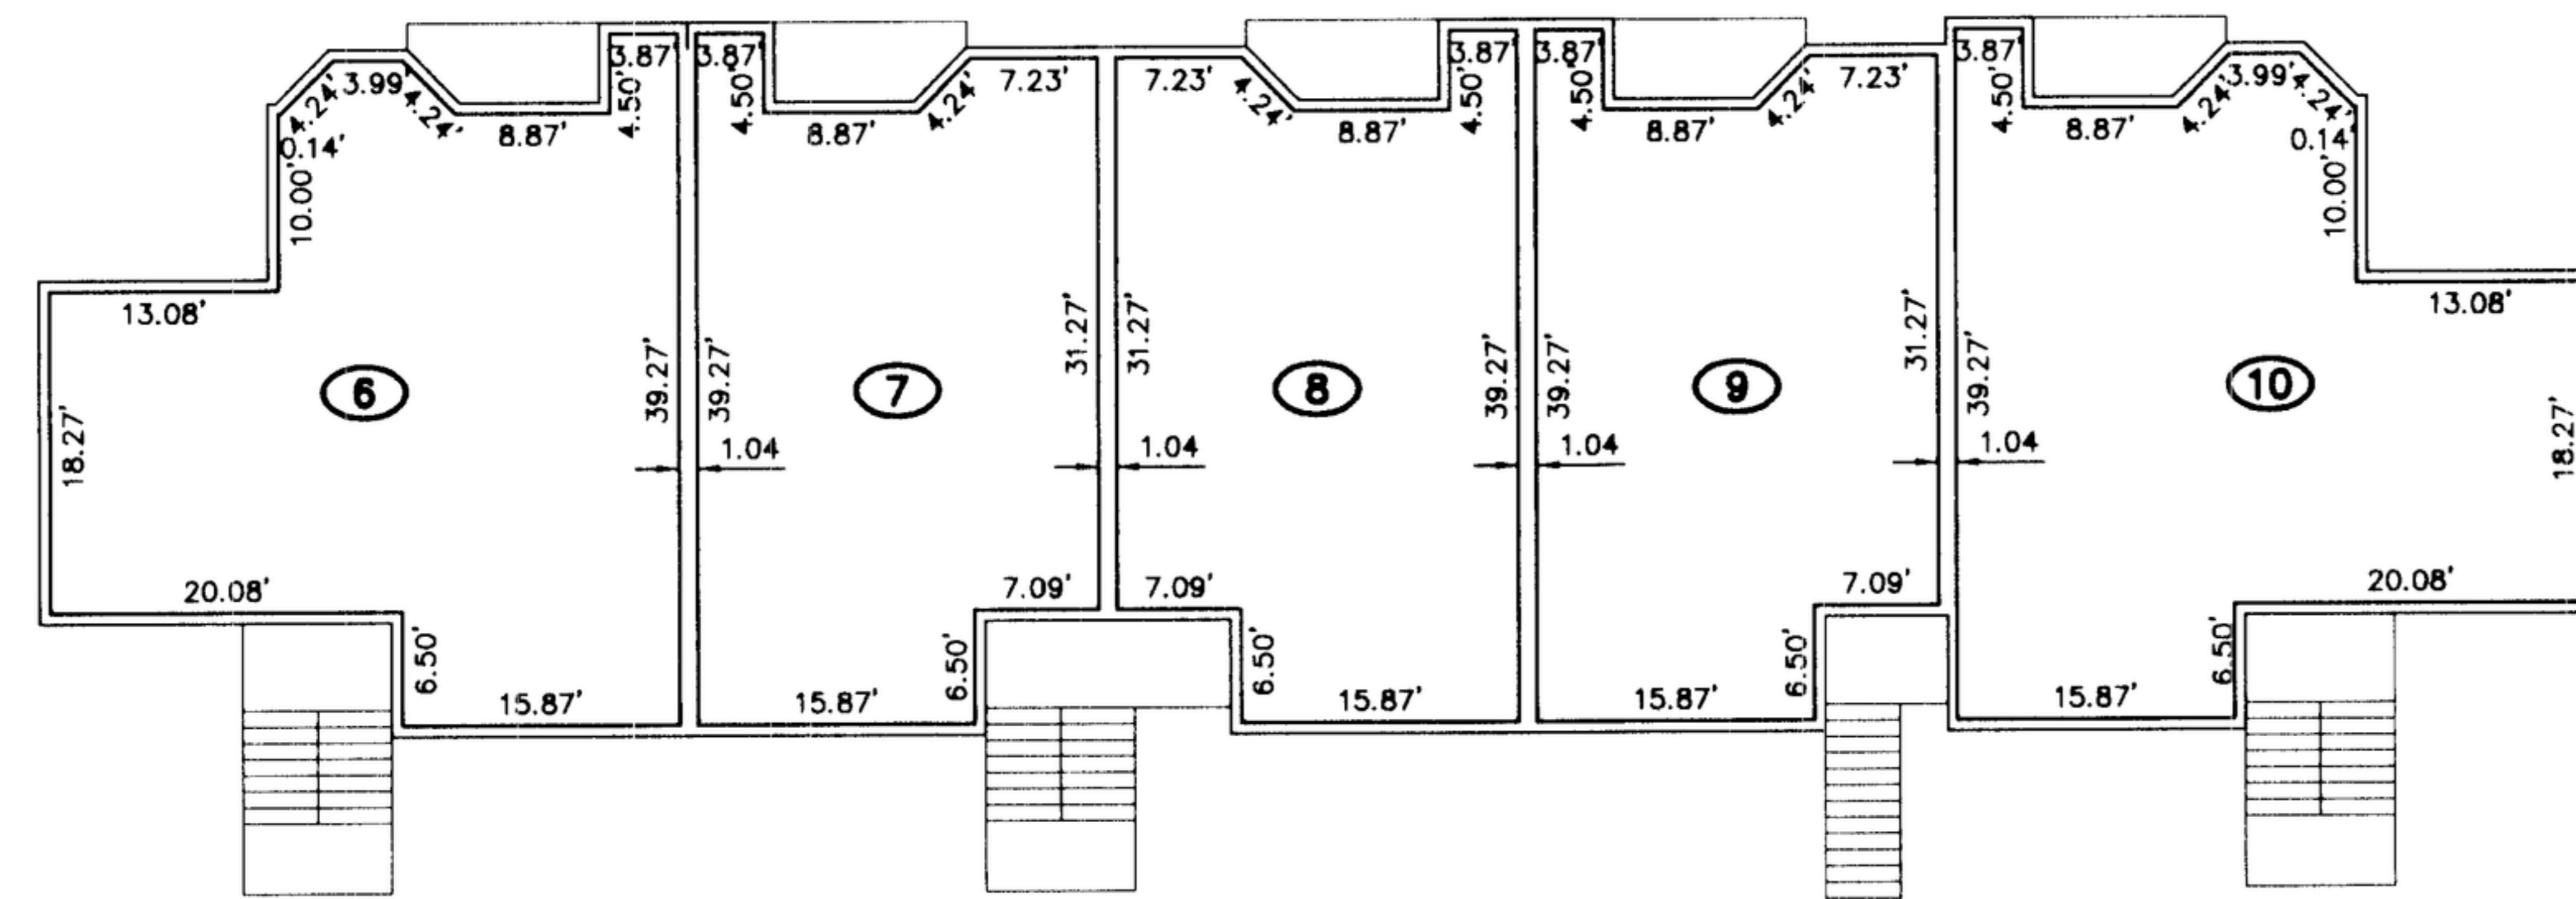

SECOND FLOOR

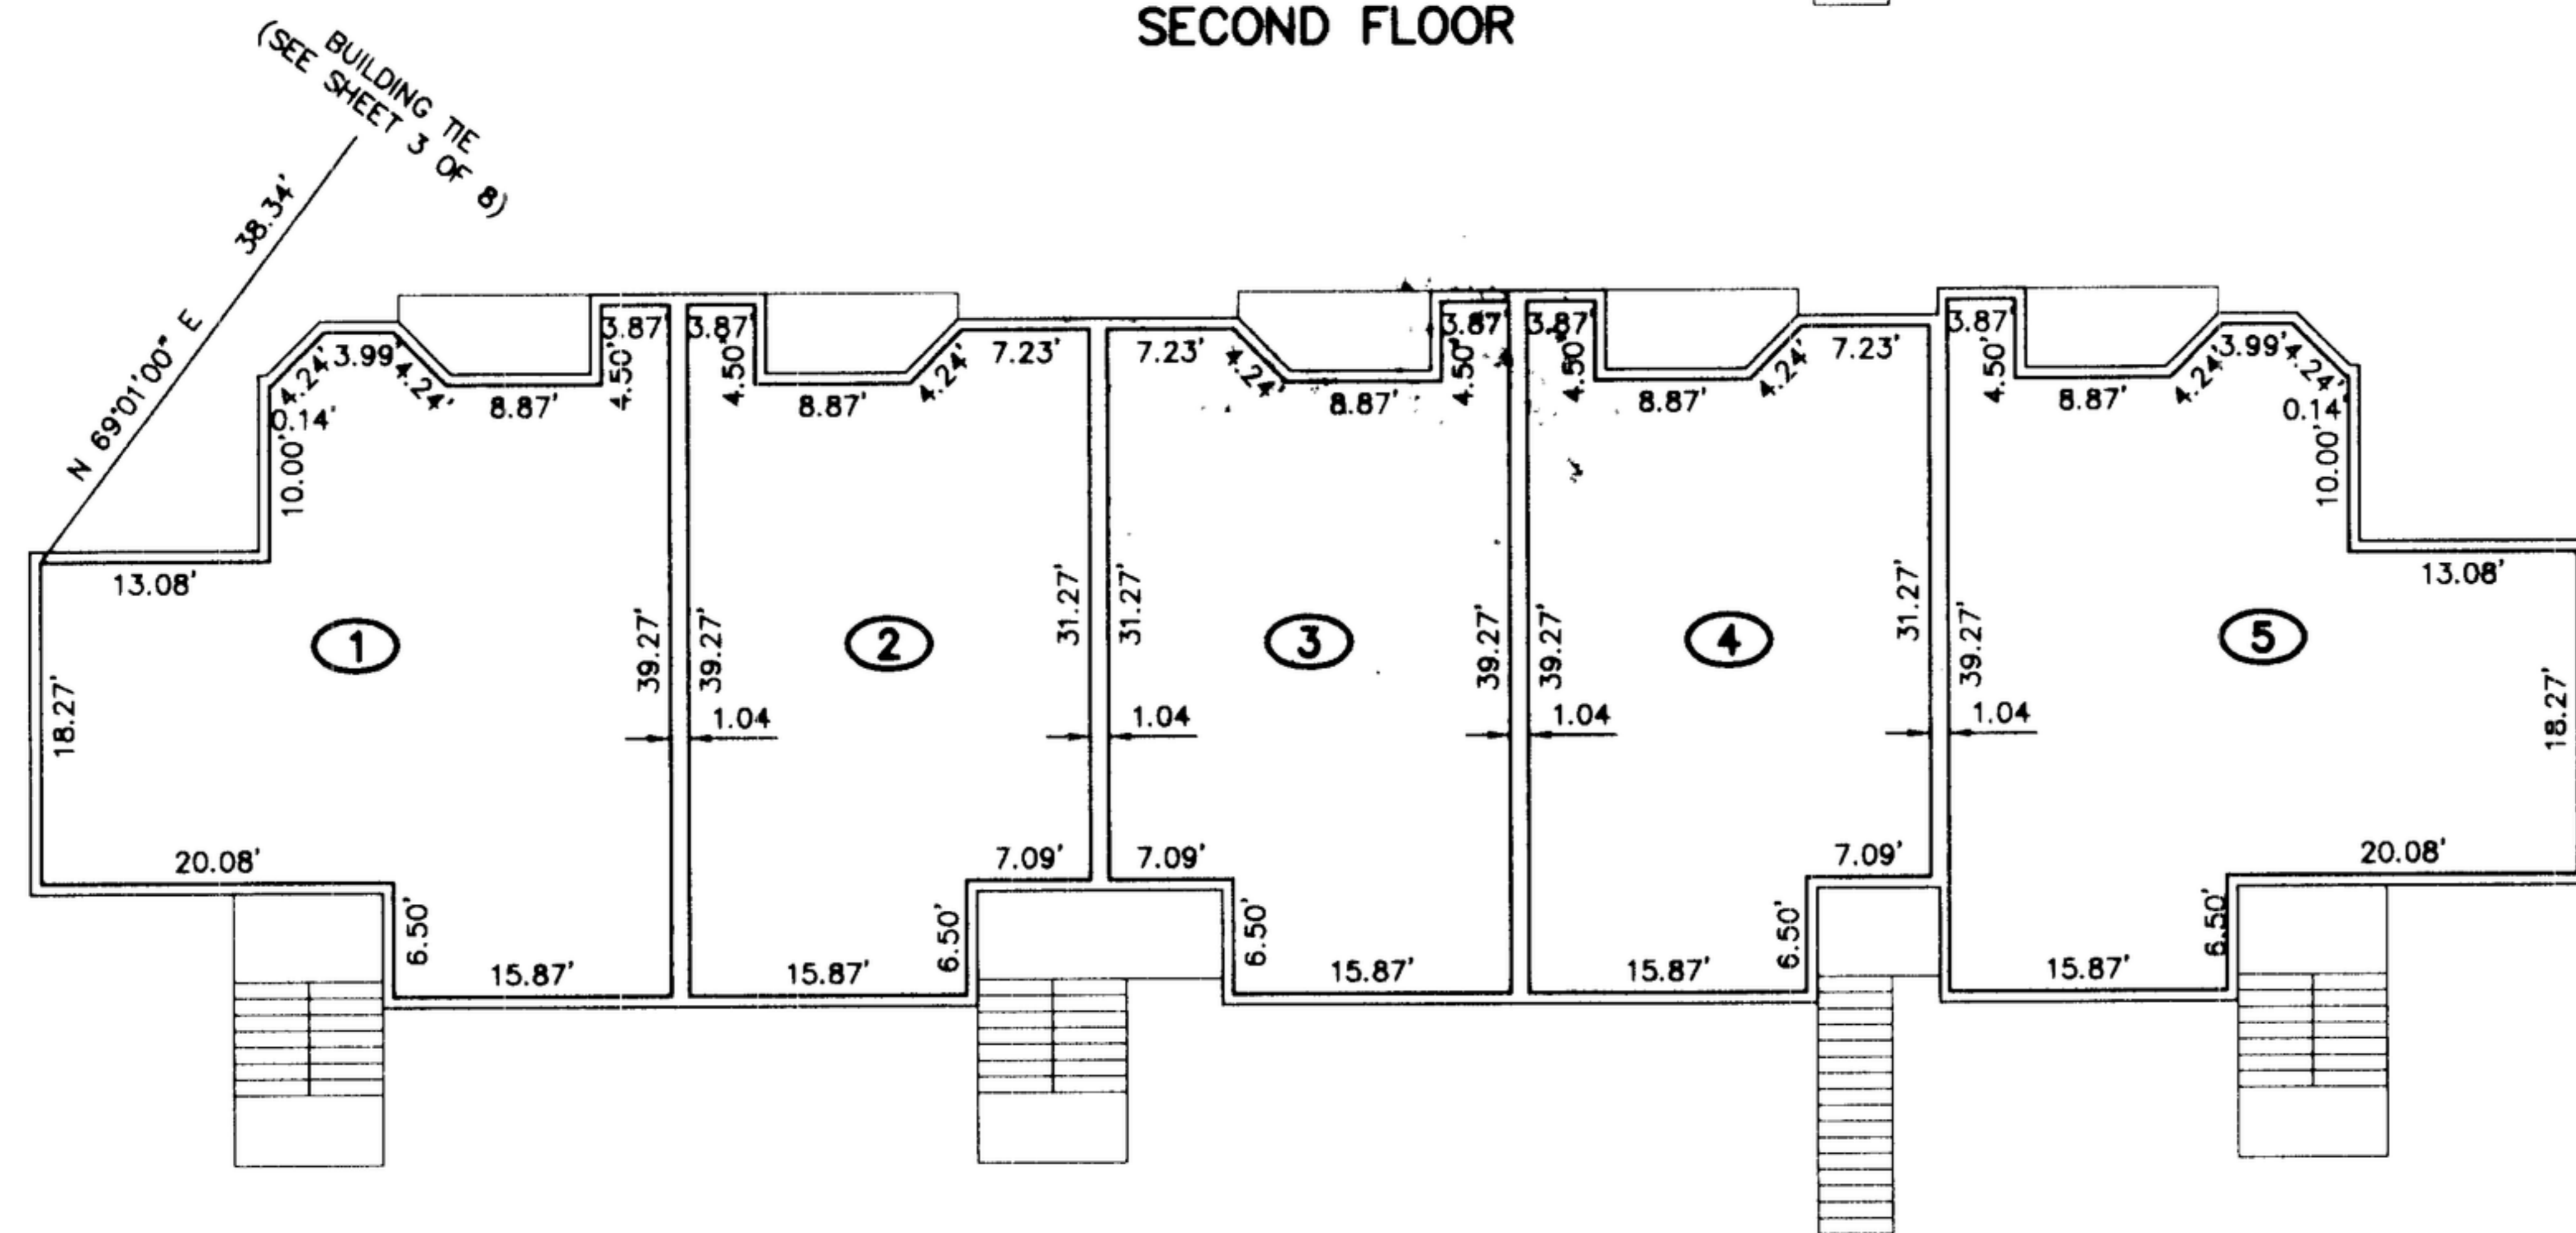

FIRST FLOOR
BUILDING 4 FLOOR PLAN



SCALE: 1" = 16'

LEGEND

- EXTERIOR WALLS
- UNIT BOUNDARY
- STAIRWELL OPENING
- UNIT NUMBER
- PATIO (LIMITED COMMON AREA)
- ENTRY STAIRS (COMMON AREA)

11					ELEV. 24.75
6	7	8	9	10	ELEV. 17.18
1	2	3	4	5	ELEV. 16.16
					ELEV. 8.59
					ELEV. 7.57
					ELEV. 0.00

BUILDING 4 ELEVATION

NOTES:

1. STAIRWELL DIMENSIONS ARE TYPICAL OF UNITS 7 AND 8 AS SHOWN.
2. ALL UNIT ANGLES ARE 90° OR 45°.
3. WALL THICKNESS IS 0.61' UNLESS SHOWN OTHERWISE.