



BK 131 Pg 56

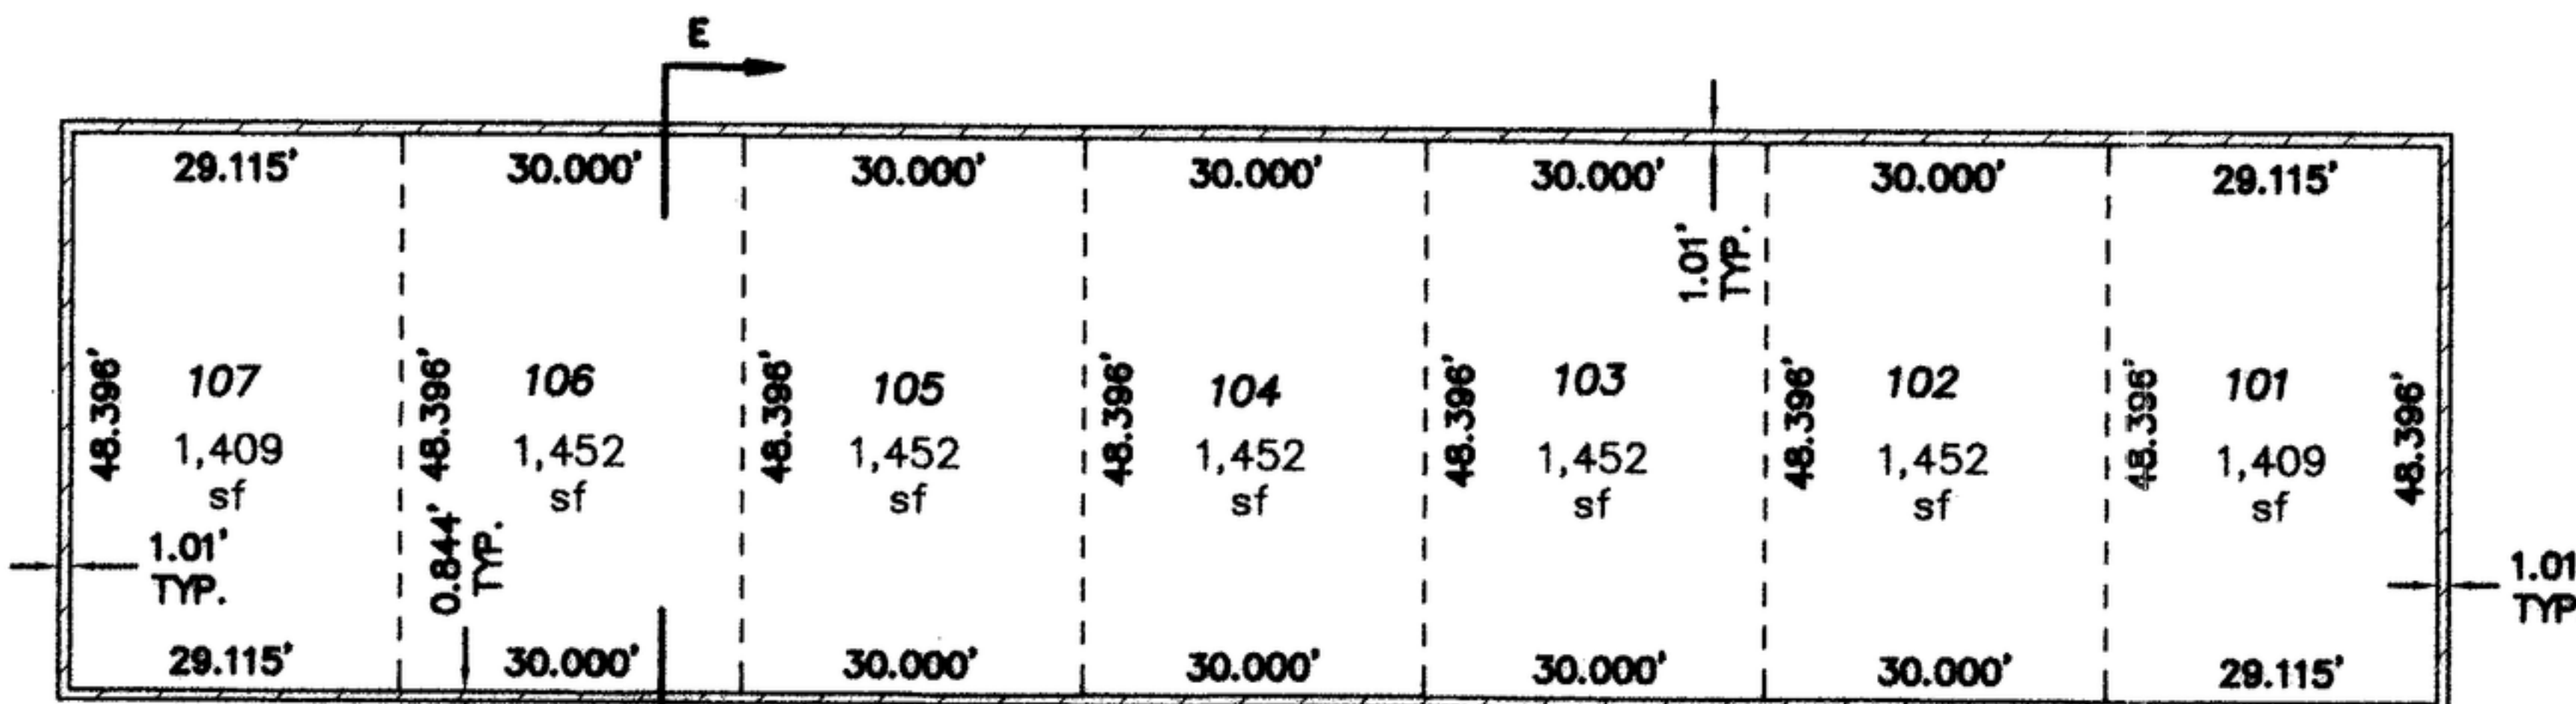


Building 9

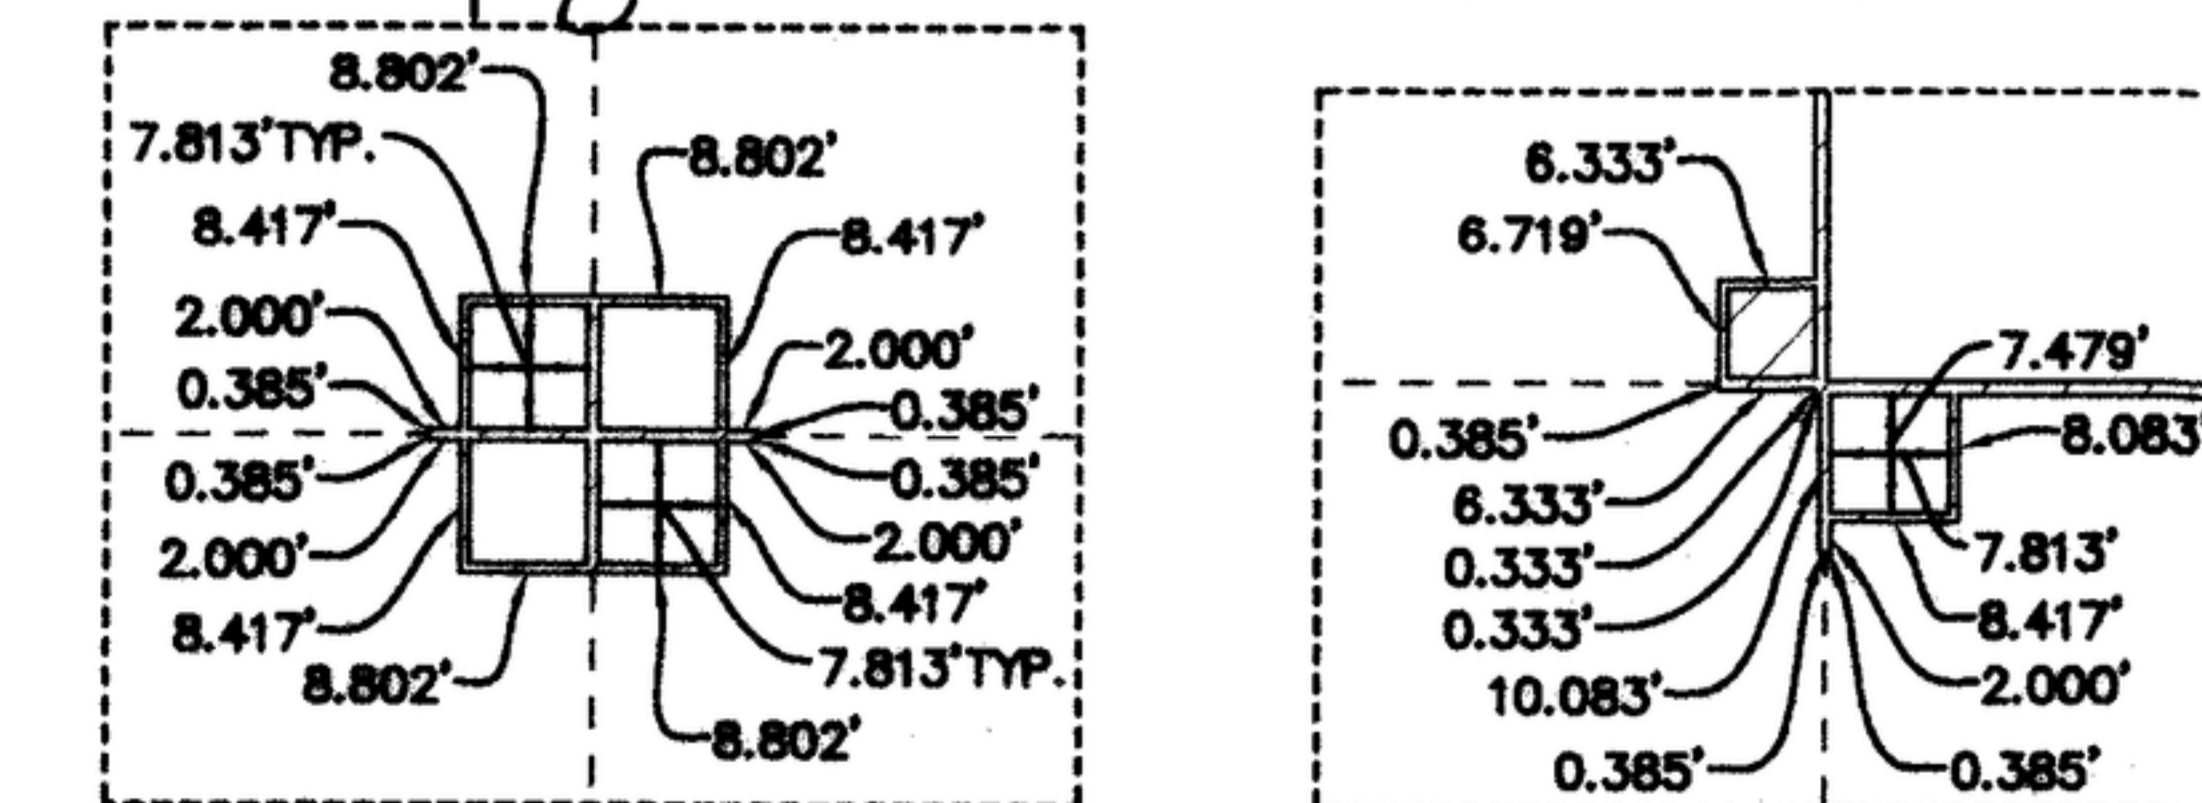


Detail "B"
Scale: 1"=30'


Scale: 1"=30'

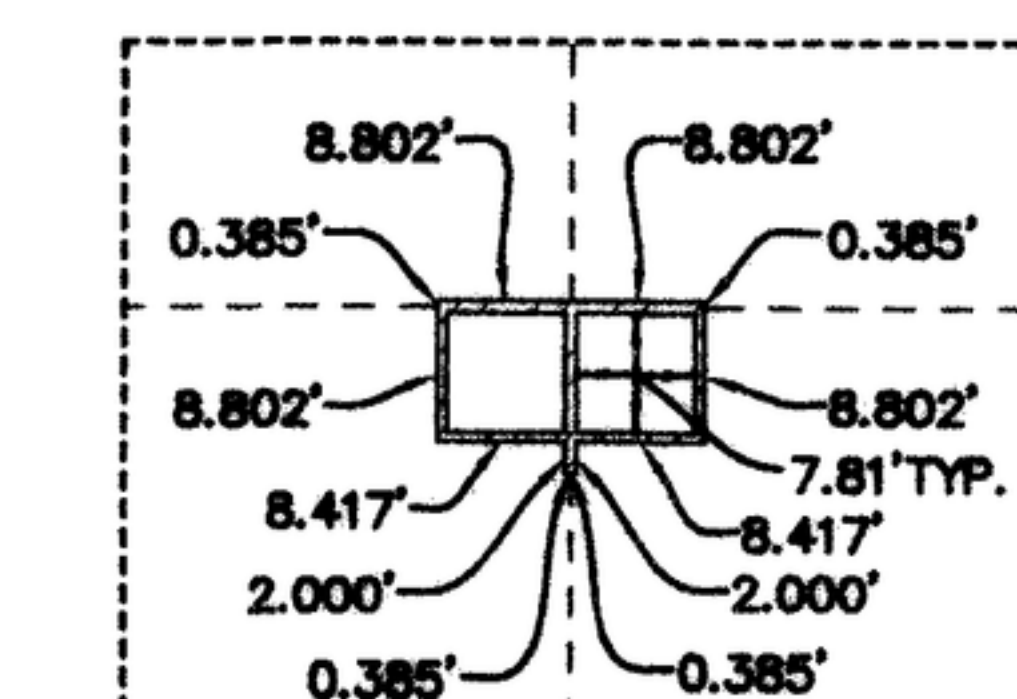


Detail "D"
Scale: 1"=30'

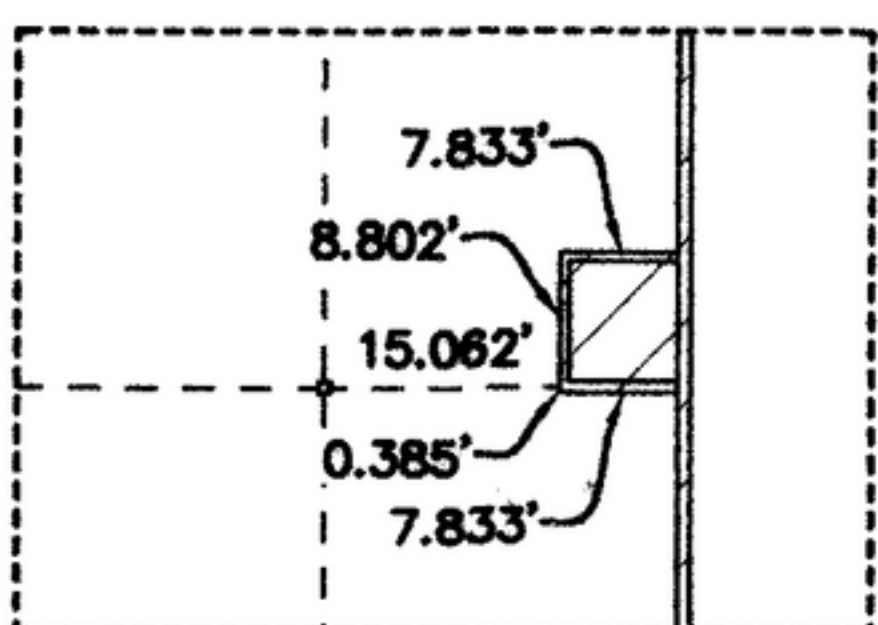


Detail "E"
Scale: 1"=30'

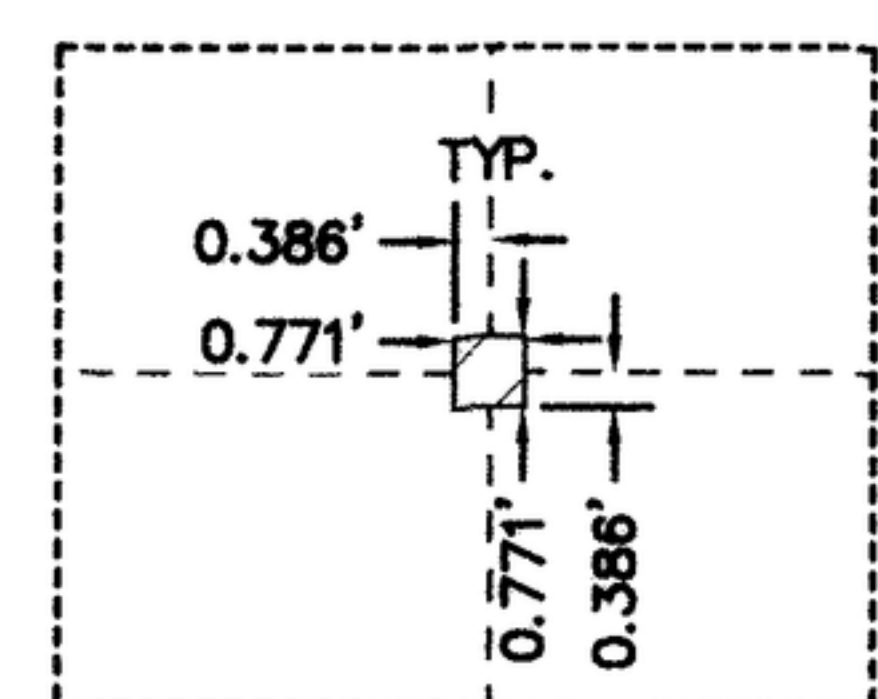


Detail "F"

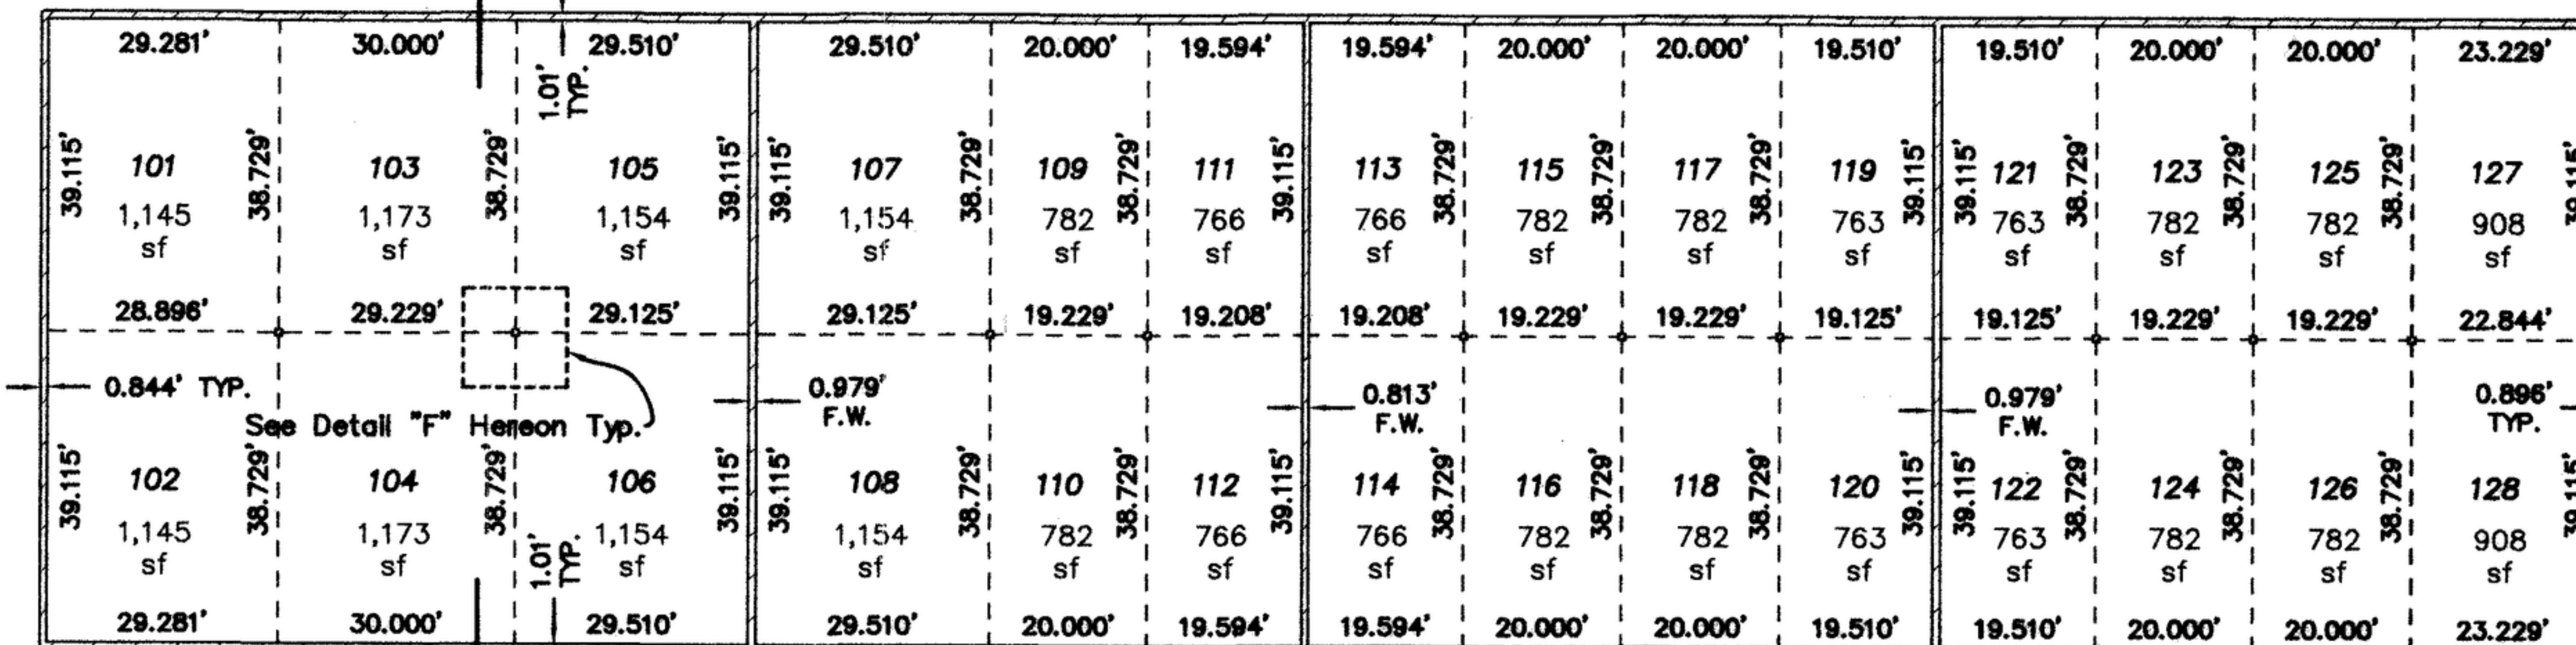


Building 2

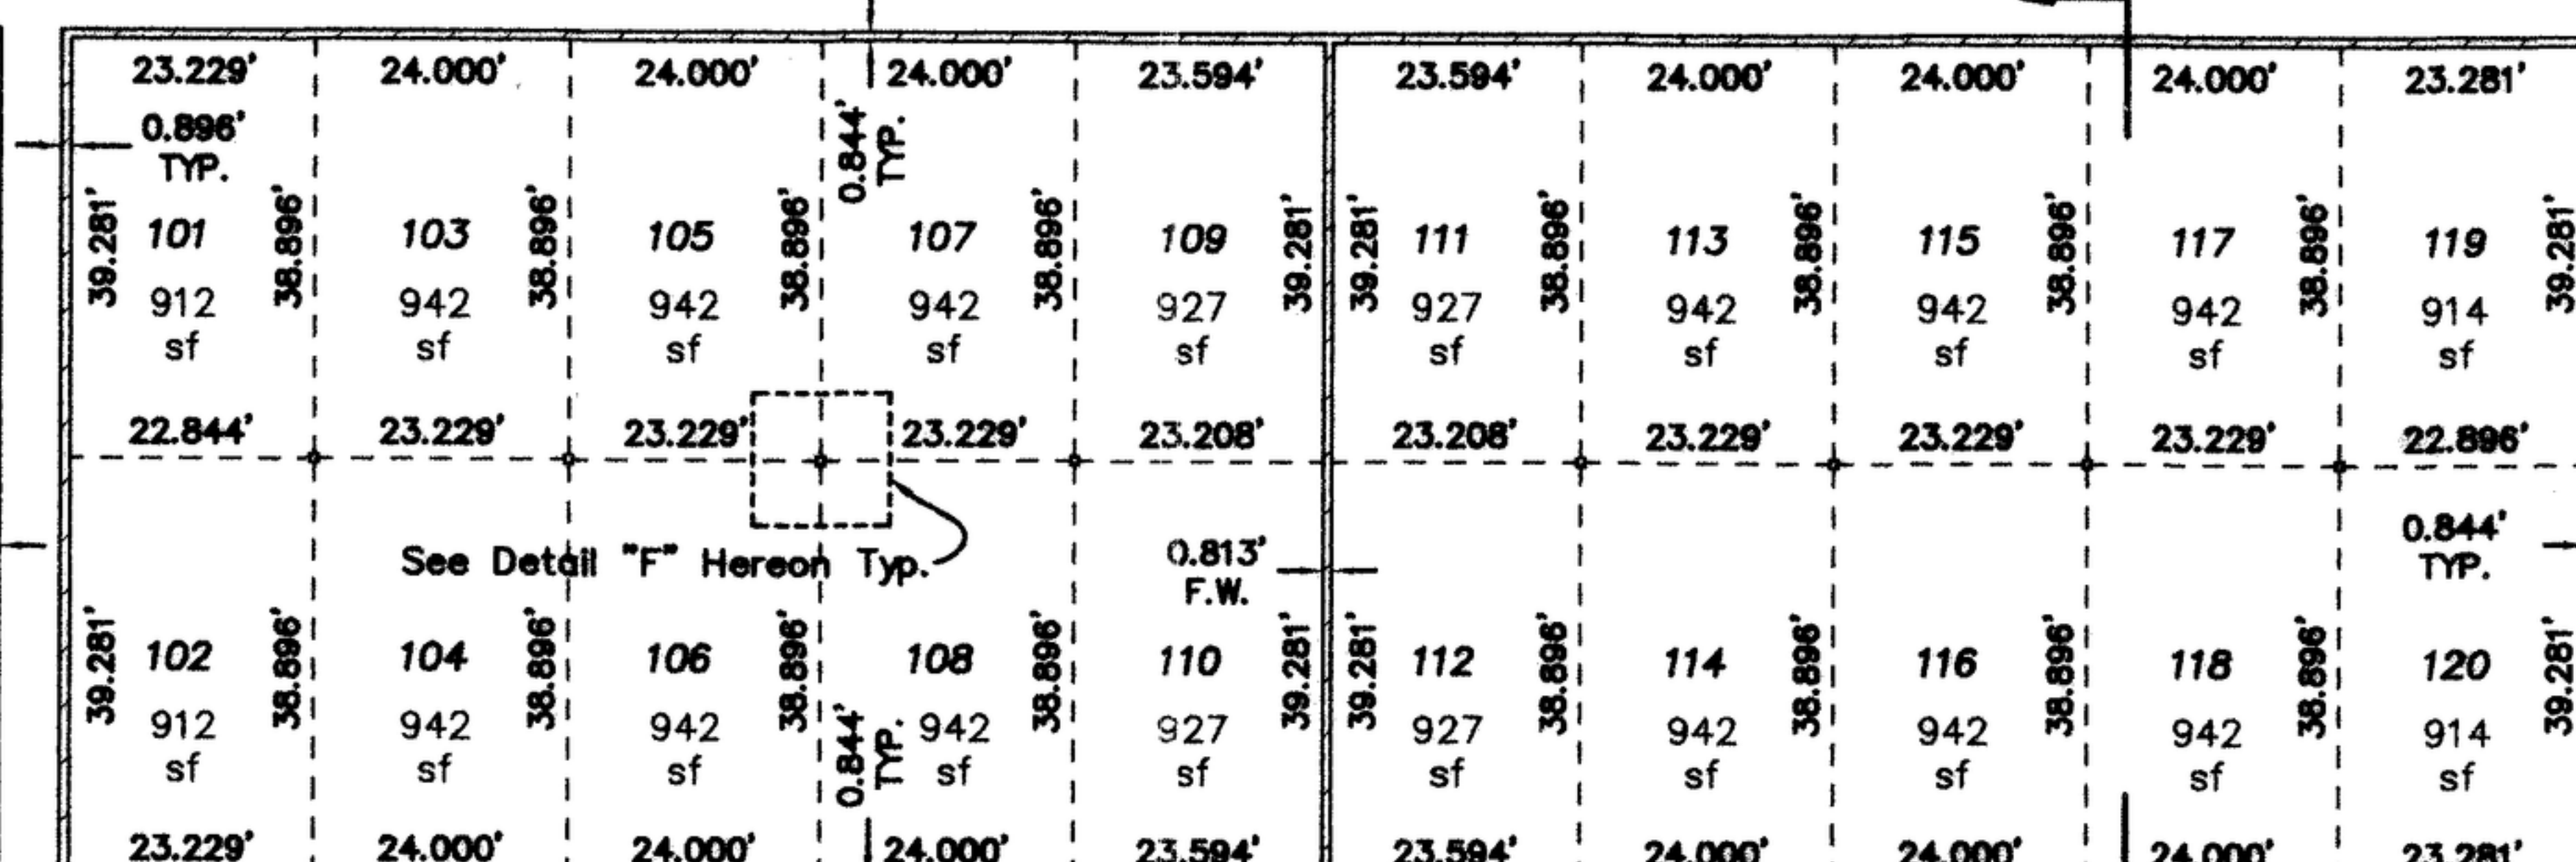


Building C

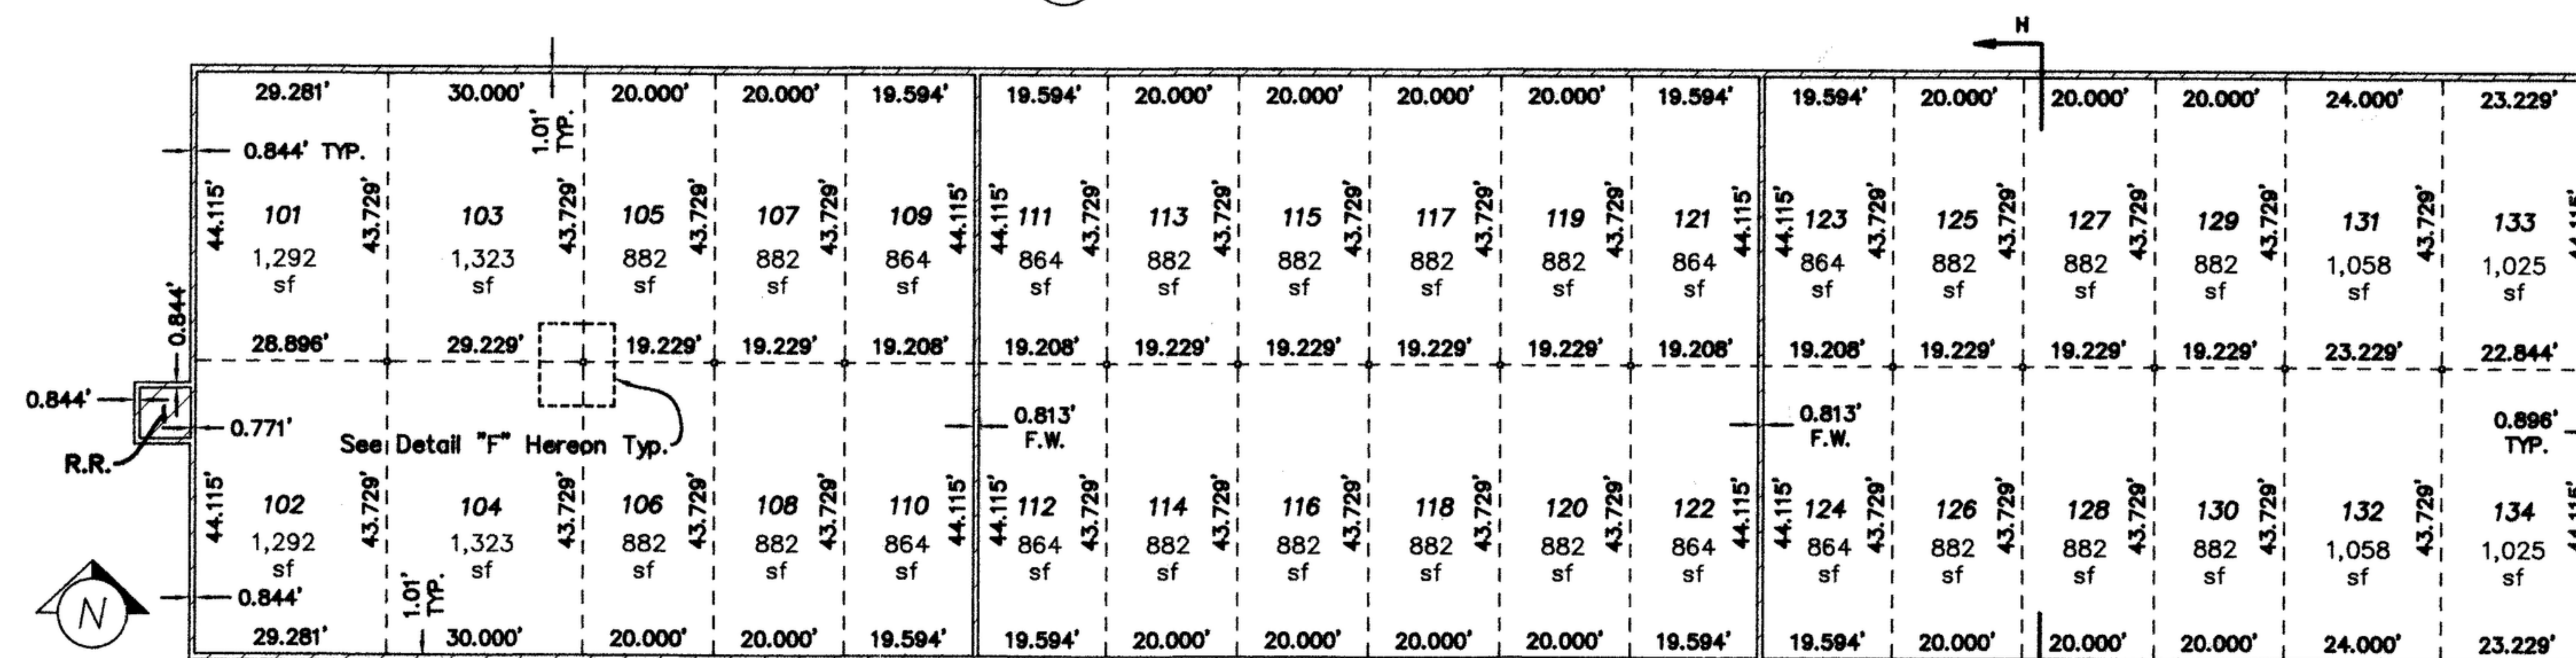


Building 3

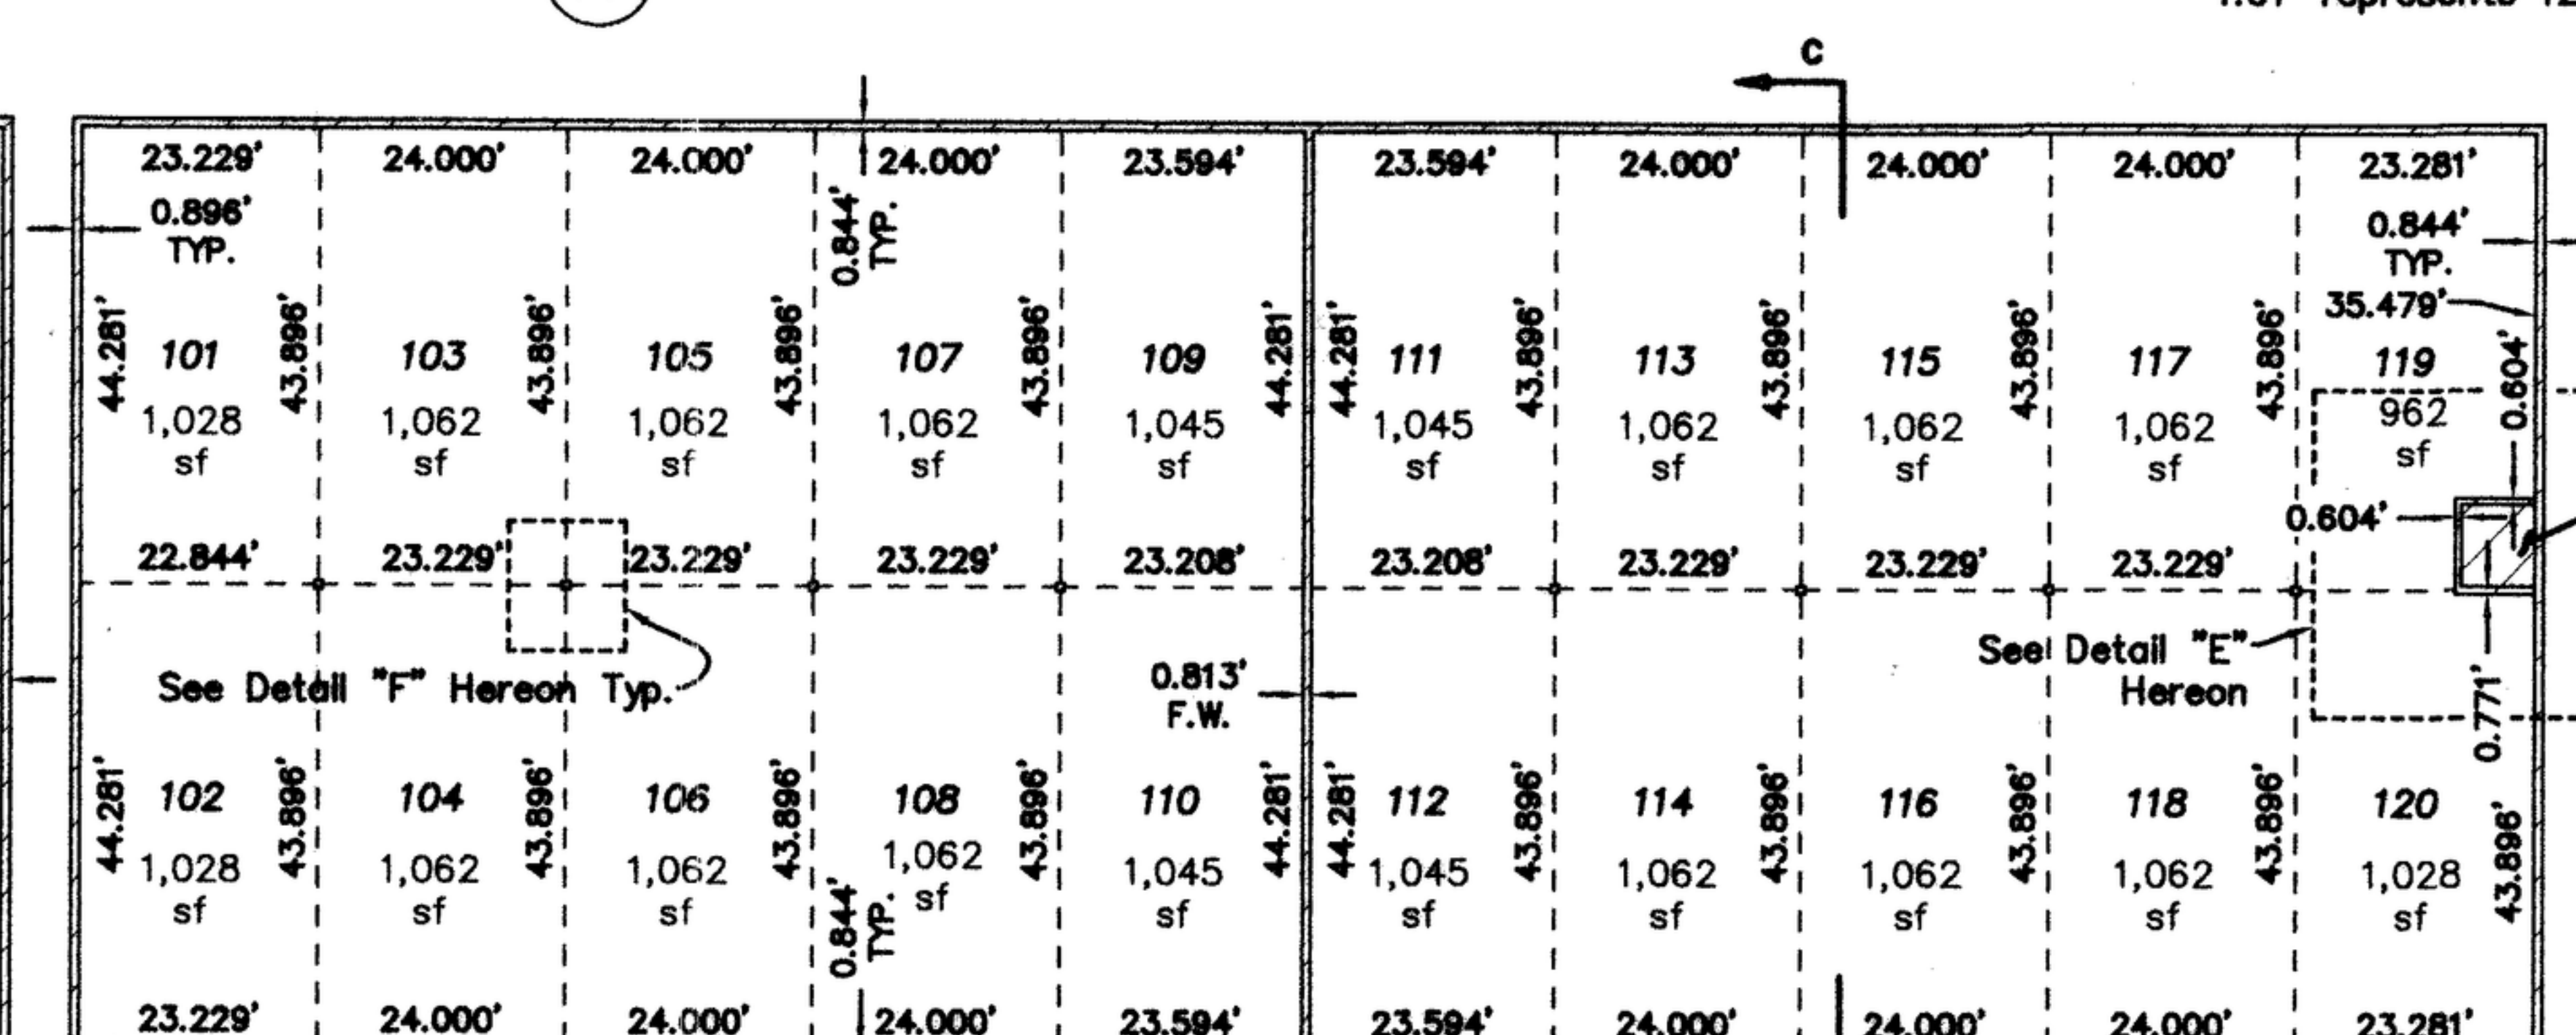


Building 7

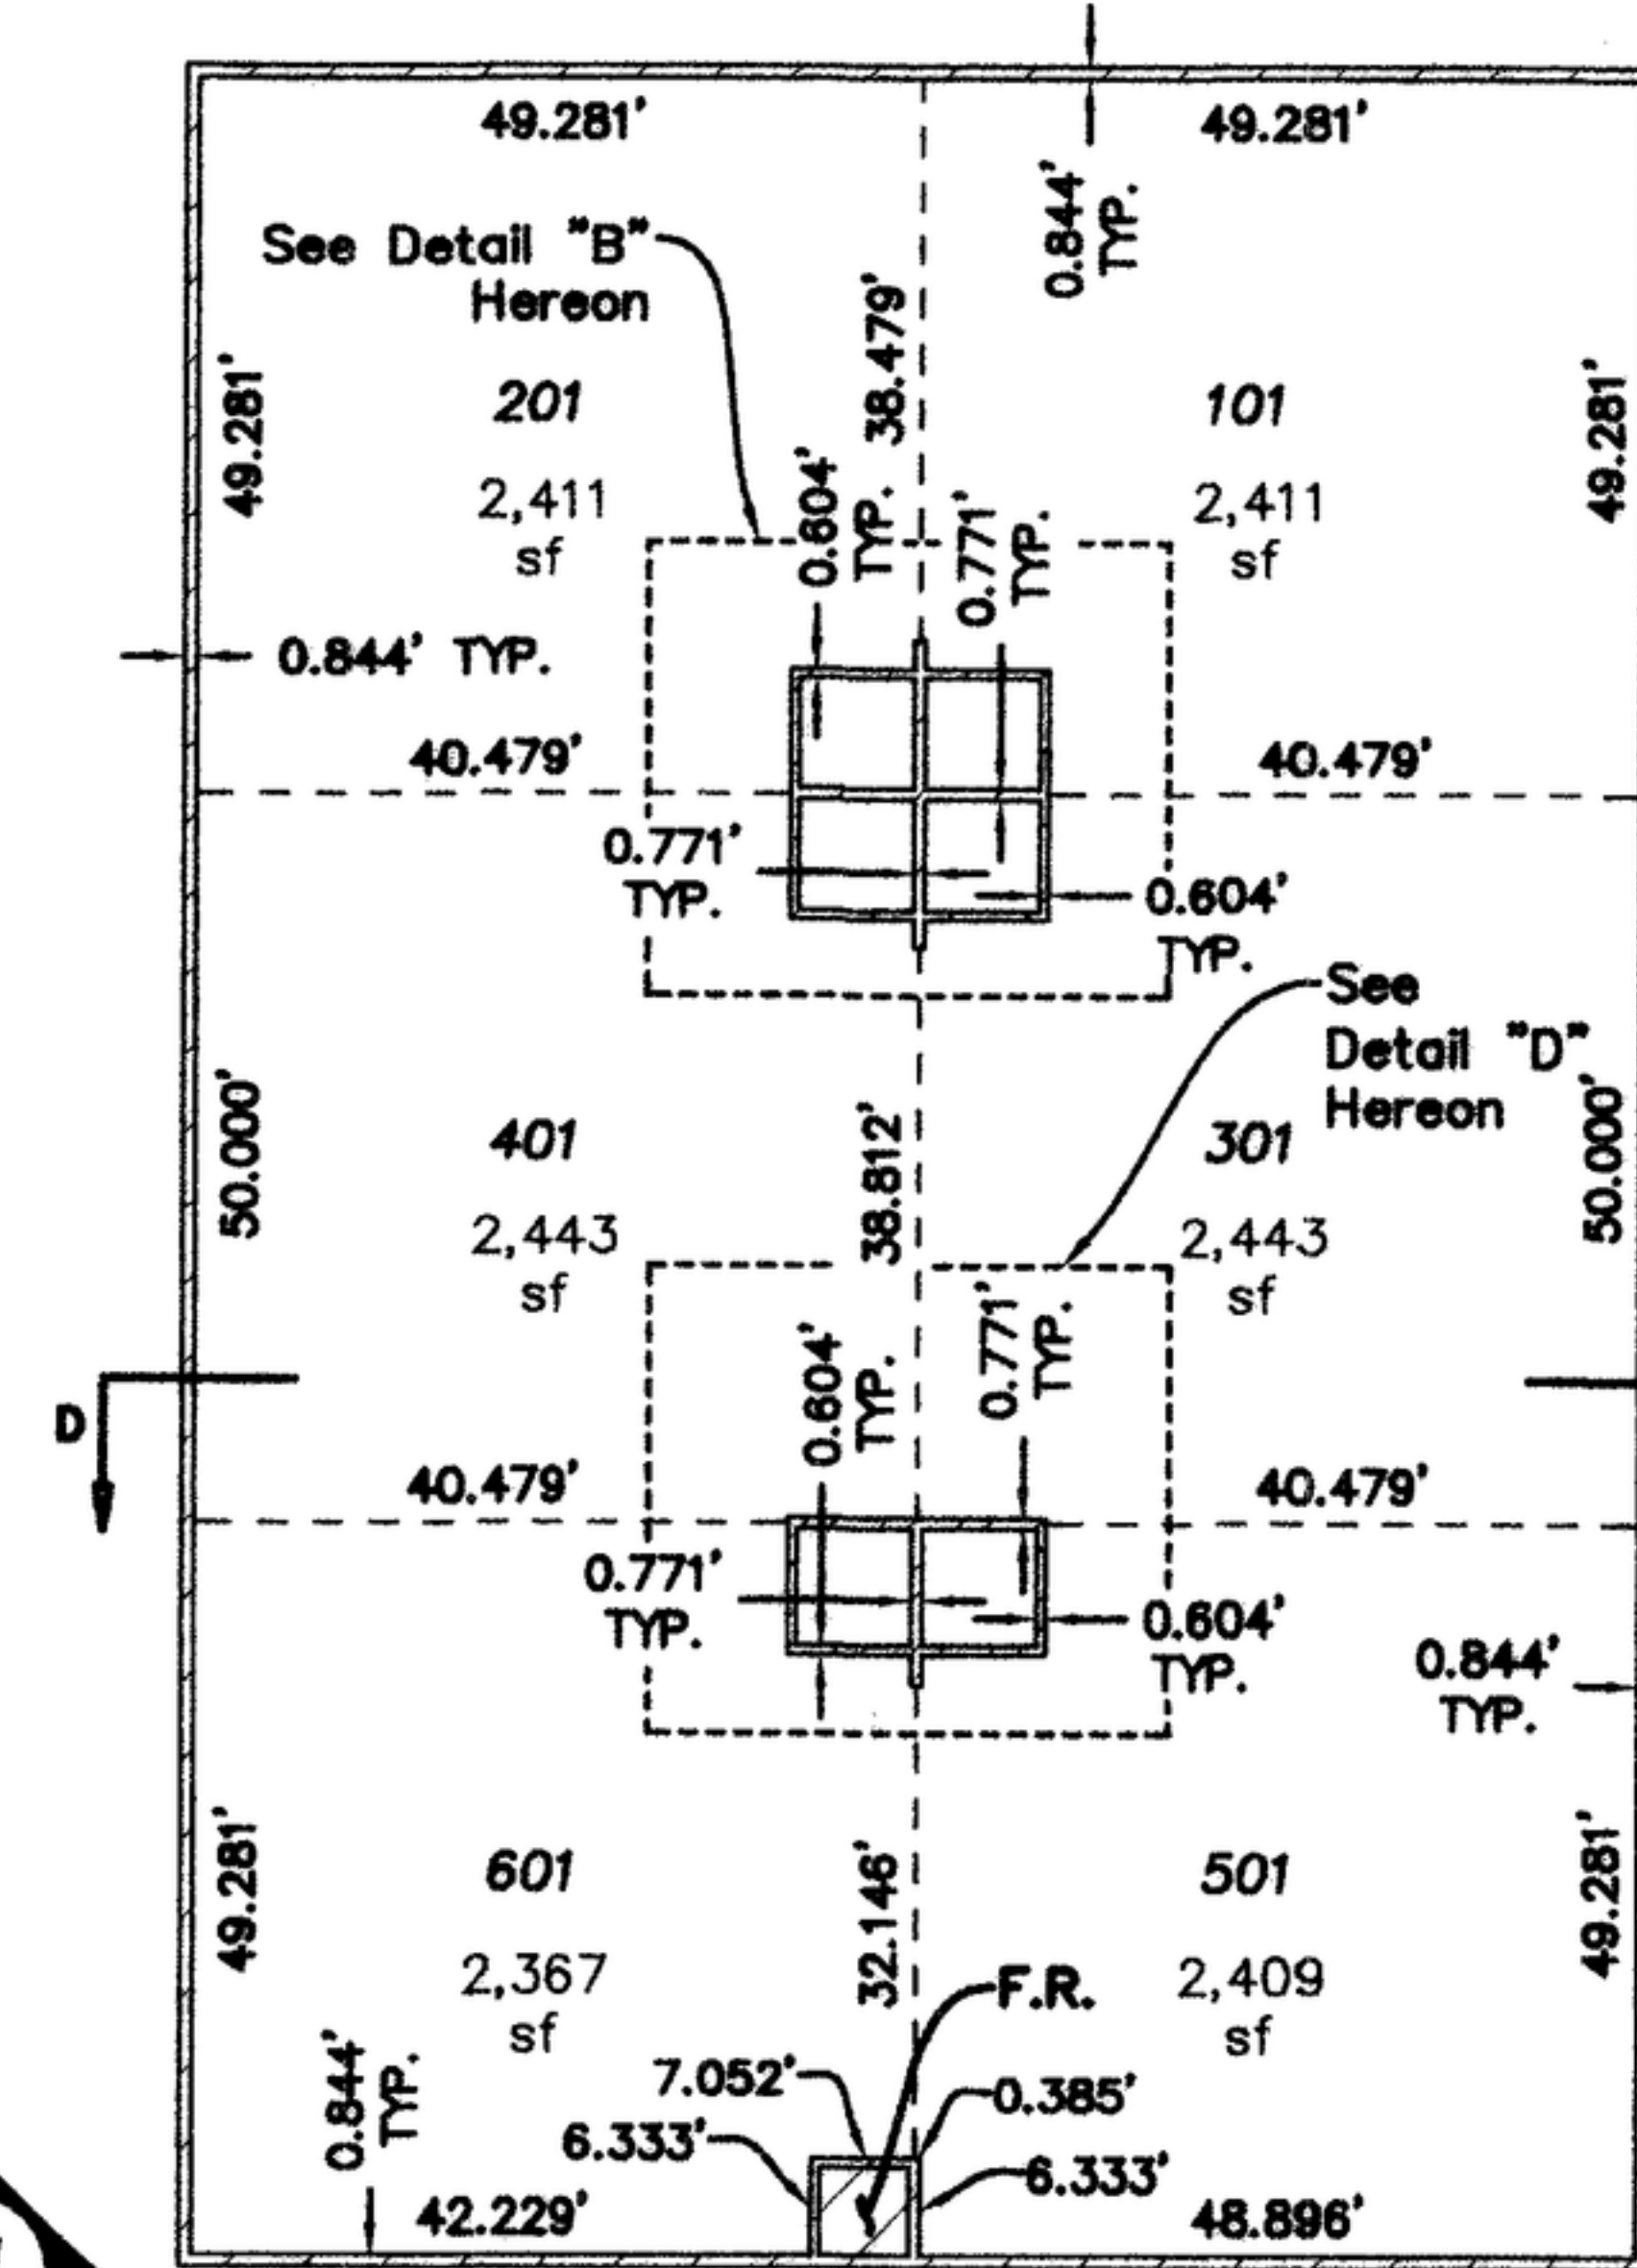

Building 5

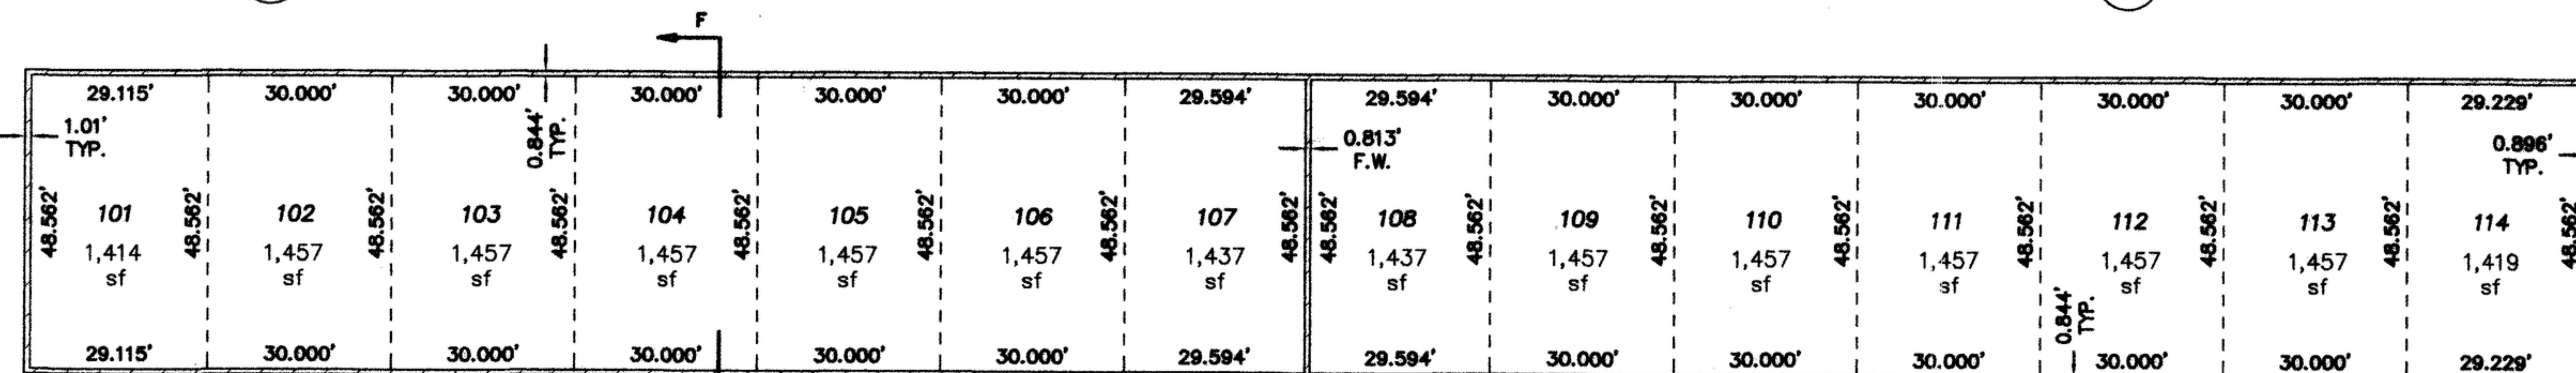

Building 4

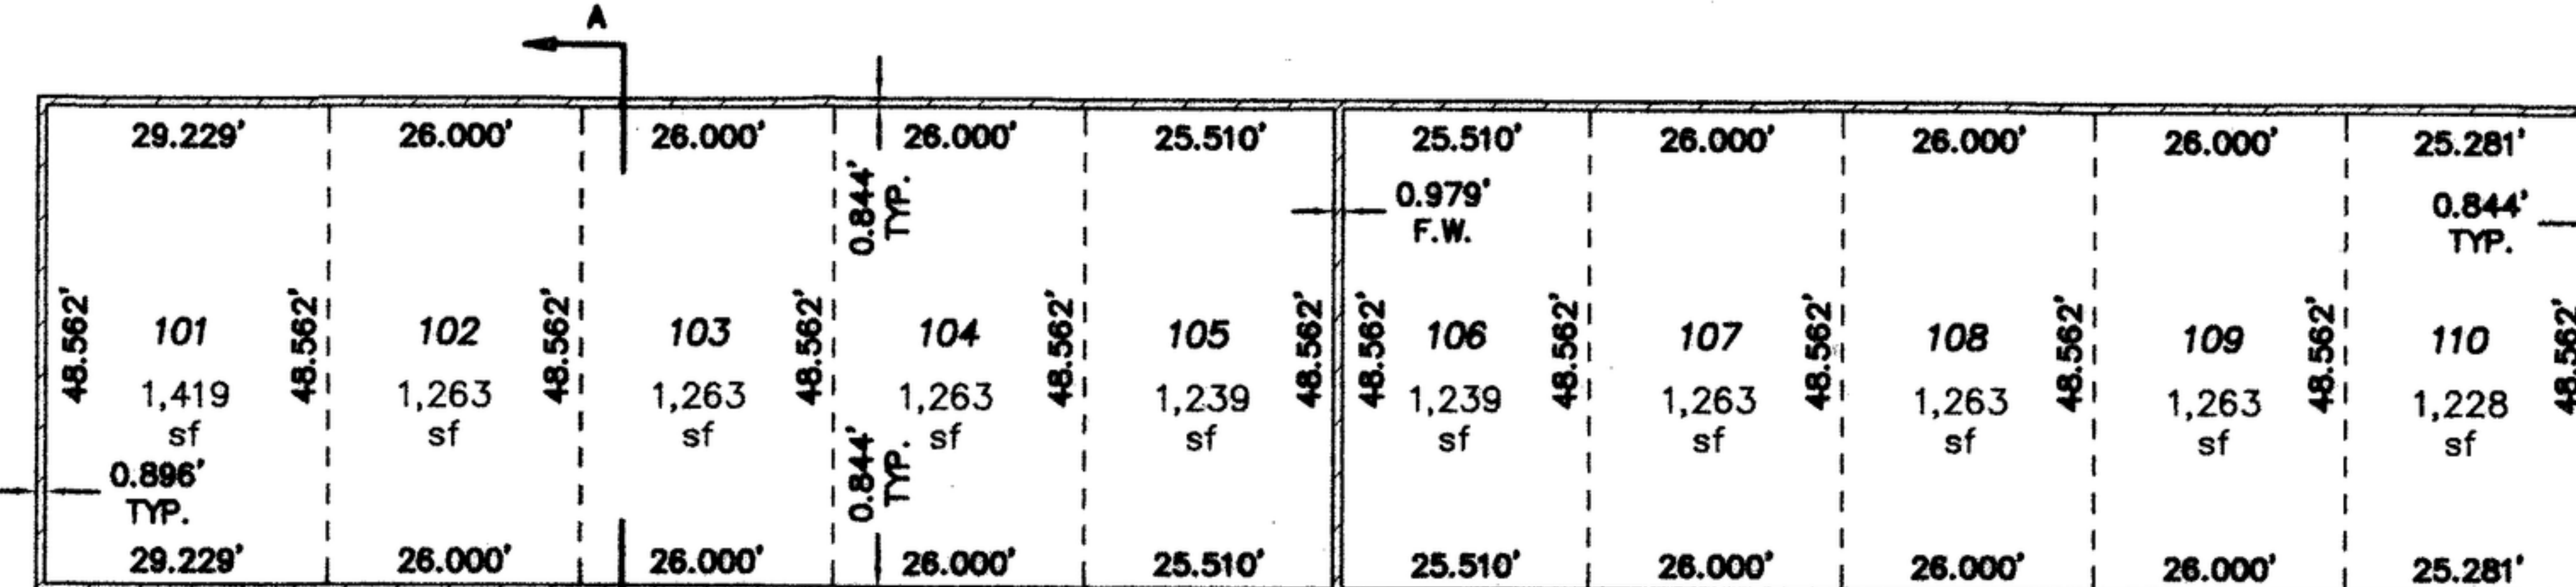

Building 8

R.R.	Public Rest Room
F.W.	Fire Wall
F.R.	Fire Riser Room
	Common Area



Scale: 1" = 30'

Page

IDAHO
SURVEY
GROUP, LLC

9939 W. EMERALD ST.
BOISE, IDAHO 83704
(208) 846-8570
WWW.IDAHOSURVEY.COM

Exterior Walls are measured to the exterior face of the foundation wall.

Job No. 24-154
Sheet 4 of 6