


1977

STILLWELL ESTATES no. 4

A PART OF THE SW 1/4, SEC. 29, T5N, R1E, BM,
ADA COUNTY, IDA.

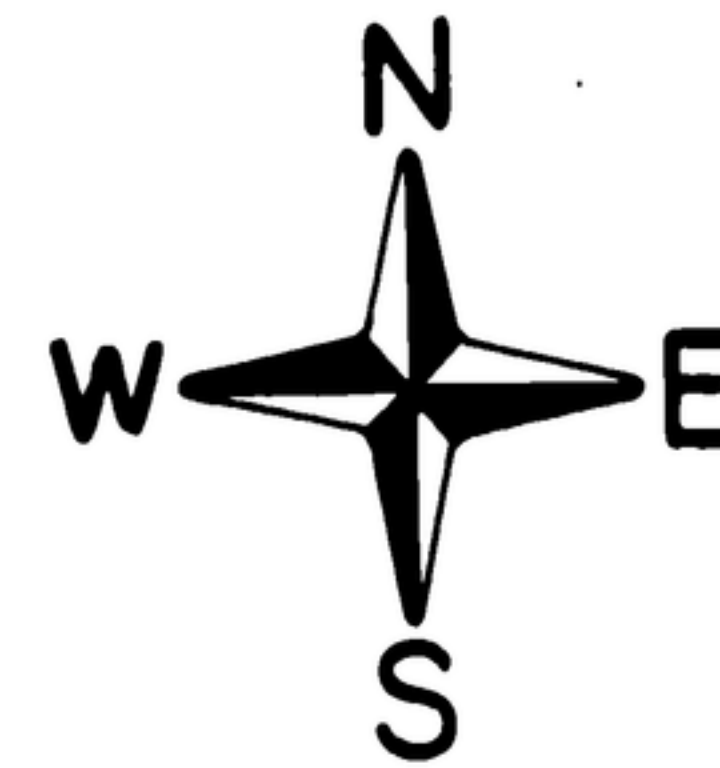


SCALE 1"=200'
200 100 0 100 200 400

ALL STRUCTURES LOCATED WITHIN 200 FEET OF
THE EXISTING WOODS GULCH FLOW LINE SHALL BE
ELEVATED 3 FEET ABOVE THE EXISTING GROUND
LINE.

LEGEND
○ 1/2" REBAR
○ 5/8" REBAR

STILLWELL
ESTATES
no. 3

UNPLATTED

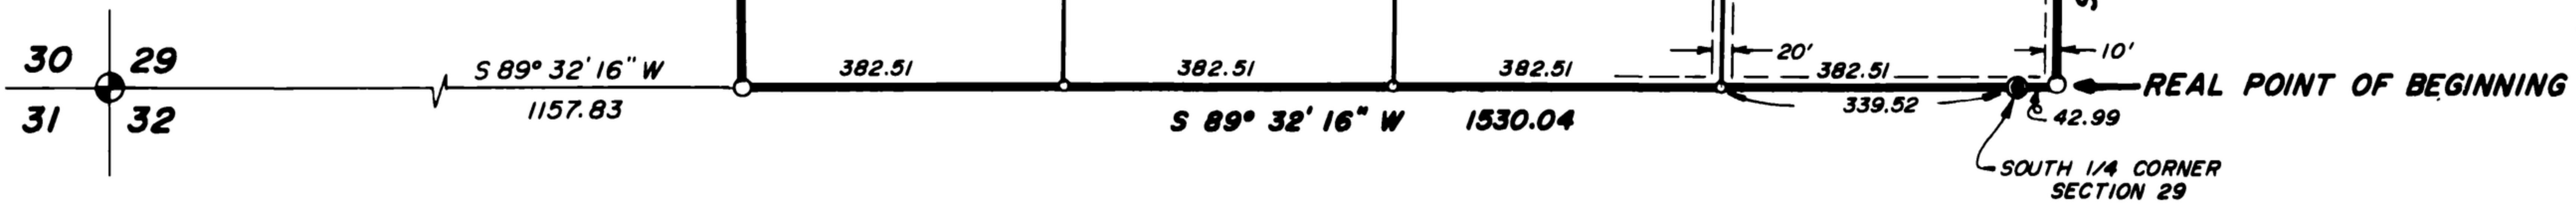

10' UTILITY EASEMENT ON ALL EXTERIOR LOT LINES
20' UTILITY EASEMENT CENTERED ON ALL INTERIOR LOT LINES
BUILDING SETBACKS
FRONT YARD 30'
REAR YARD 25'
SIDE YARD 10'

UNPLATTED