
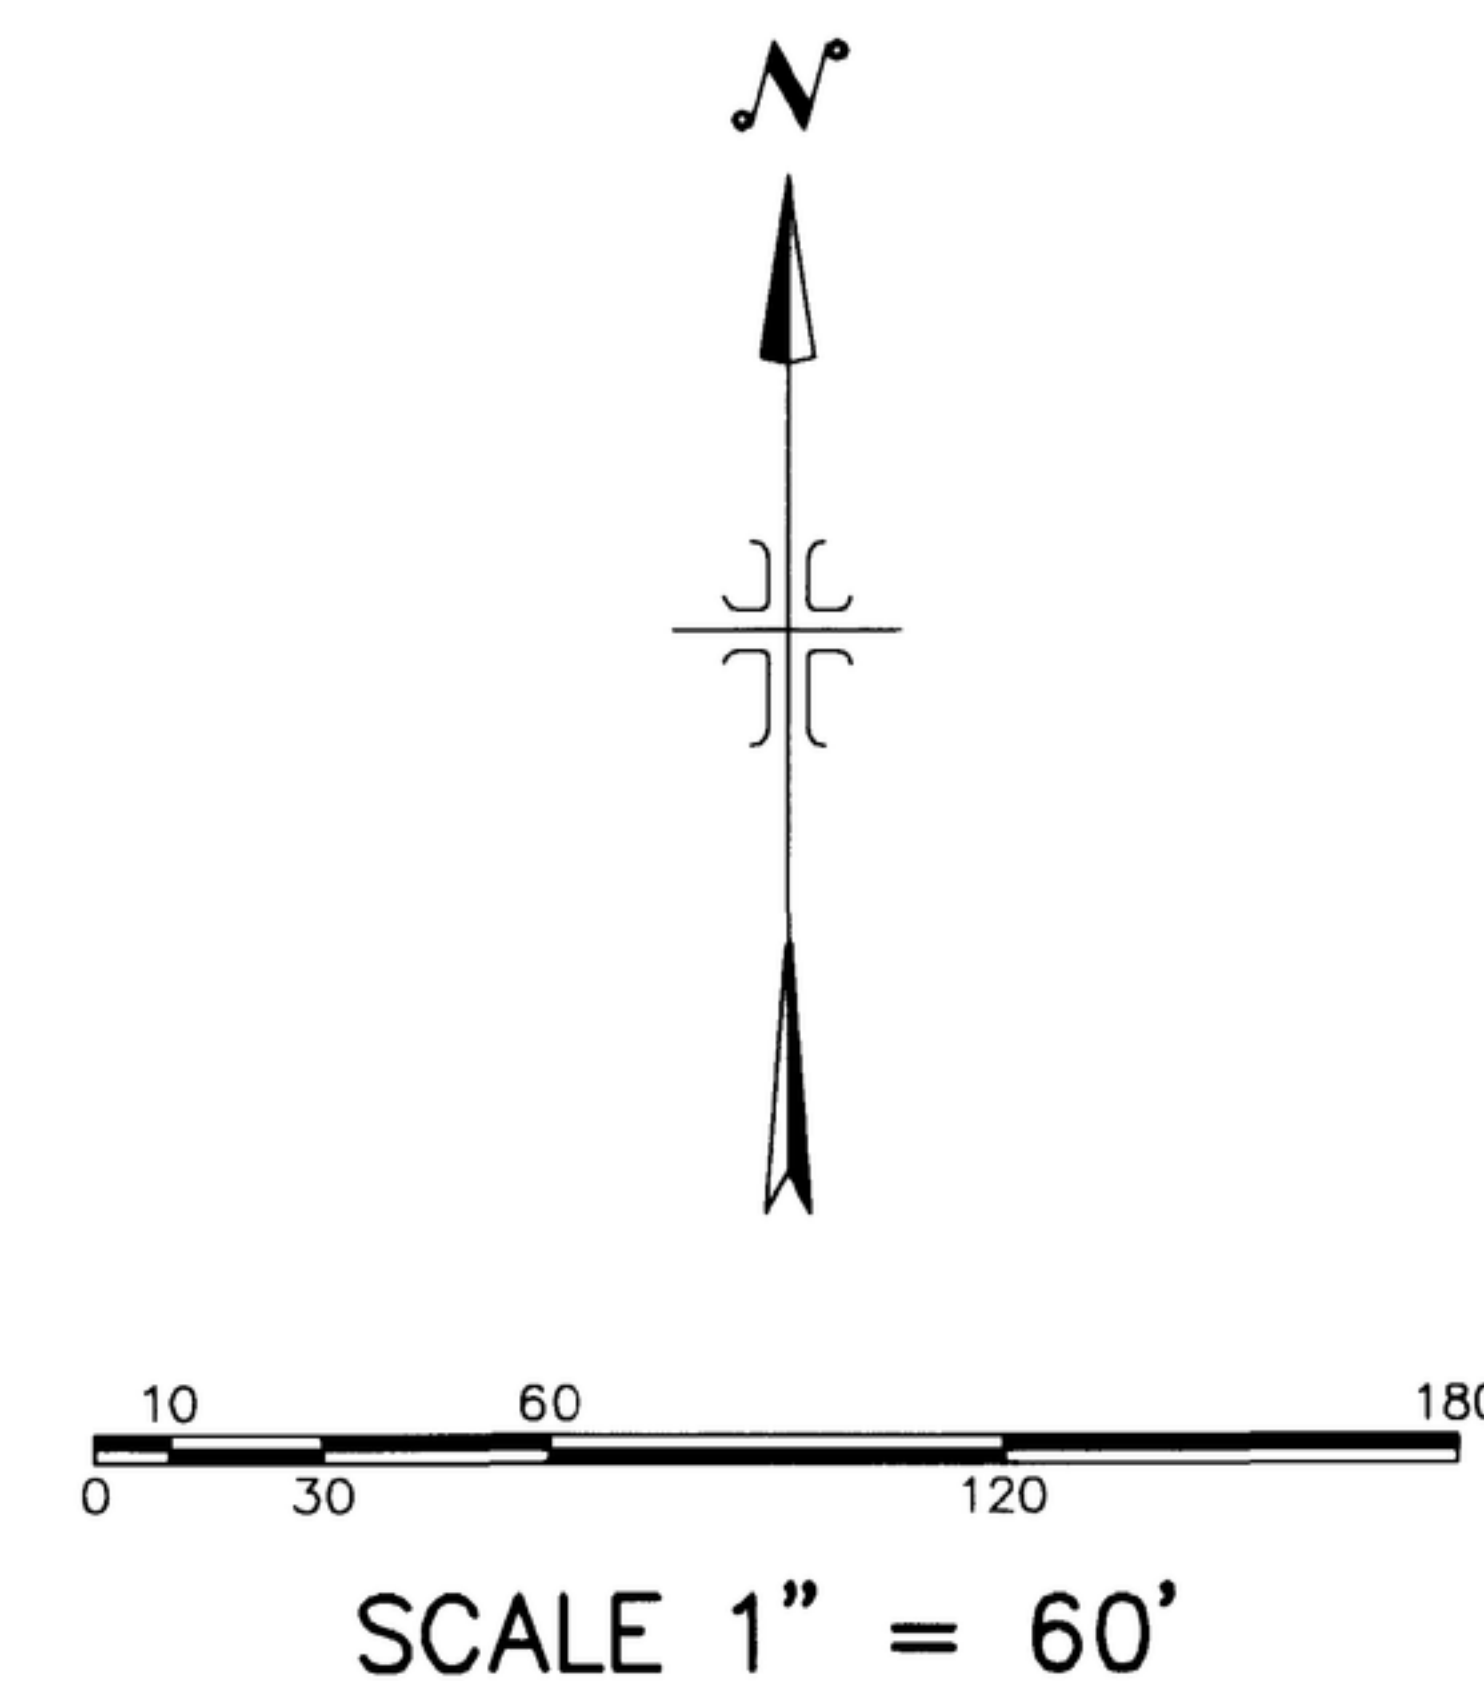


PLAT SHOWING

BOULDER HEIGHTS ESTATES SUBDIVISION NO. 3

LOCATED IN PORTIONS OF GOV'T LOTS 1 AND 2, AND THE NE 1/4 OF THE NE1/4 OF SECTION 24, T.3N., R.2E., B.M., AND PORTIONS OF GOV'T LOTS 1 AND 2, SECTION 19, T.3N., R.3E., B.M., BOISE, ADA COUNTY, IDAHO
2007

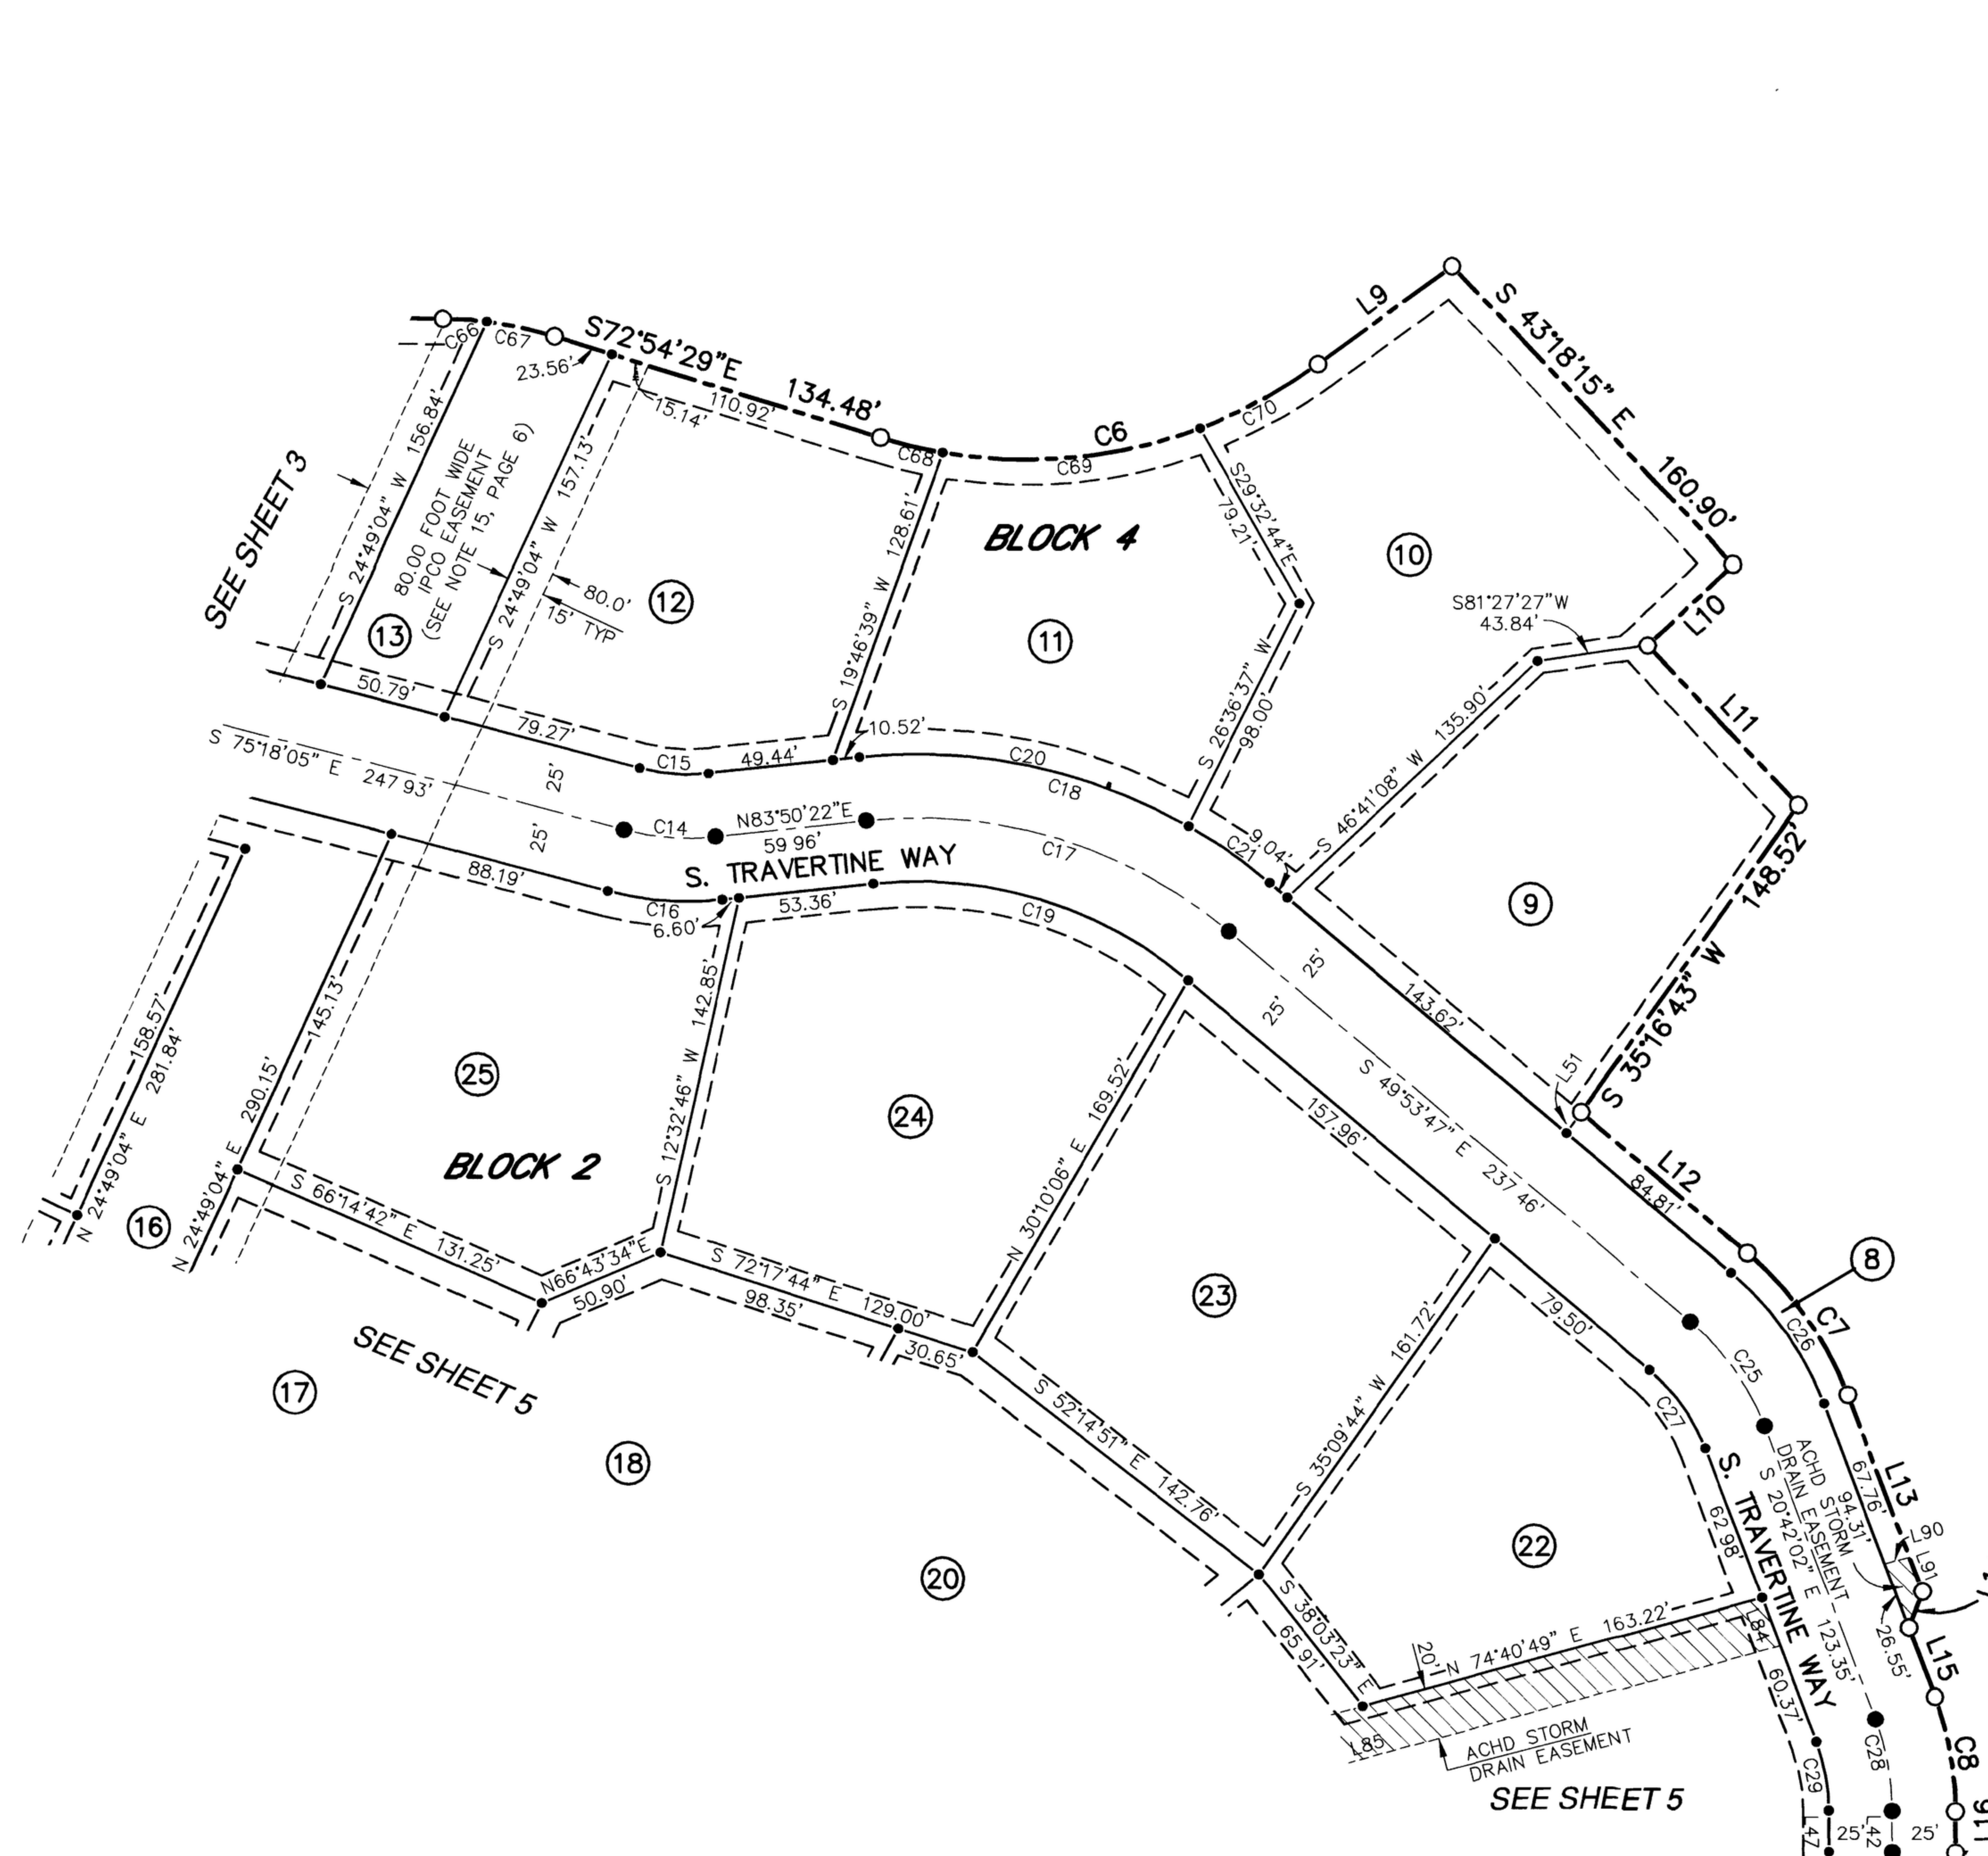

LEGEND

- FOUND 5/8" IRON PIN, PLS 7015 OR AS NOTED
- FOUND BRASS CAP MONUMENT
- FOUND ALUMINUM CAP MONUMENT
- FOUND HIGHWAY RIGHT-OF-WAY MONUMENT WITH 3" BRASS CAP
- SET 1/2" x 24" IRON PIN, PLS 7015
- SET 5/8" x 30" IRON PIN, PLS 7015
- △ CALCULATED POINT
- SUBDIVISION BOUNDARY LINE
- LOT LINE
- EXISTING PROPERTY LINE
- SECTION LINE
- 1/16 SECTION LINE
- CENTERLINE
- PERMANENT PUBLIC UTILITIES, PROPERTY DRAINAGE, AND IRRIGATION EASEMENT (SEE GENERAL NOTE 1)
- EASEMENT (NEW), AS NOTED
- EXISTING EASEMENT LINE, AS NOTED
- ⑦ LOT NO.



DEVELOPER:
J. H. WISE & SONS, INC.
BOISE, IDAHO

05-214
SHEET 4 OF 11



IDAHO
SURVEY
GROUP, P.C.

1450 E. WATERTOWER ST.
SUITE 150
MERIDIAN, IDAHO 83642
PH. (208) 846-8570
FAX (208) 884-5399