

PLAT SHOWING LAKEMOOR SUBDIVISION NO. 1


PLAT BOOK 98 PAGE 12563

A PORTION OF NW 1/4, AND THE SW 1/4 OF SECTION 21
TOWNSHIP 4 NORTH, RANGE 1 EAST, BOISE MERIDIAN
EAGLE, ADA COUNTY, IDAHO
2007

LEGEND

	Brass Cap Monument
	Found 5/8" Iron Pin, PLS 4999 unless otherwise noted
	Calculated Point - Nothing Set
	Set 5/8" x 30" Iron Pin with Plastic Cap, HODGE P.L.S. 8575
	Set 1/2" x 24" Iron Pin with Plastic Cap, HODGE P.L.S. 8575
WC	Witness Corner
RM	Reference Monument
(89°20'10")	Record Data
	Boundary Line
	Base Line for Existing Easement
	Lot Line
	Public Utilities, Irrigation, and Drainage easement dimensioned as shown.
	Right of Way
	Section Line
	Street Center Line

SEE SHEET 5 FOR LINE TABLE, CURVE TABLE,
AND NOTES

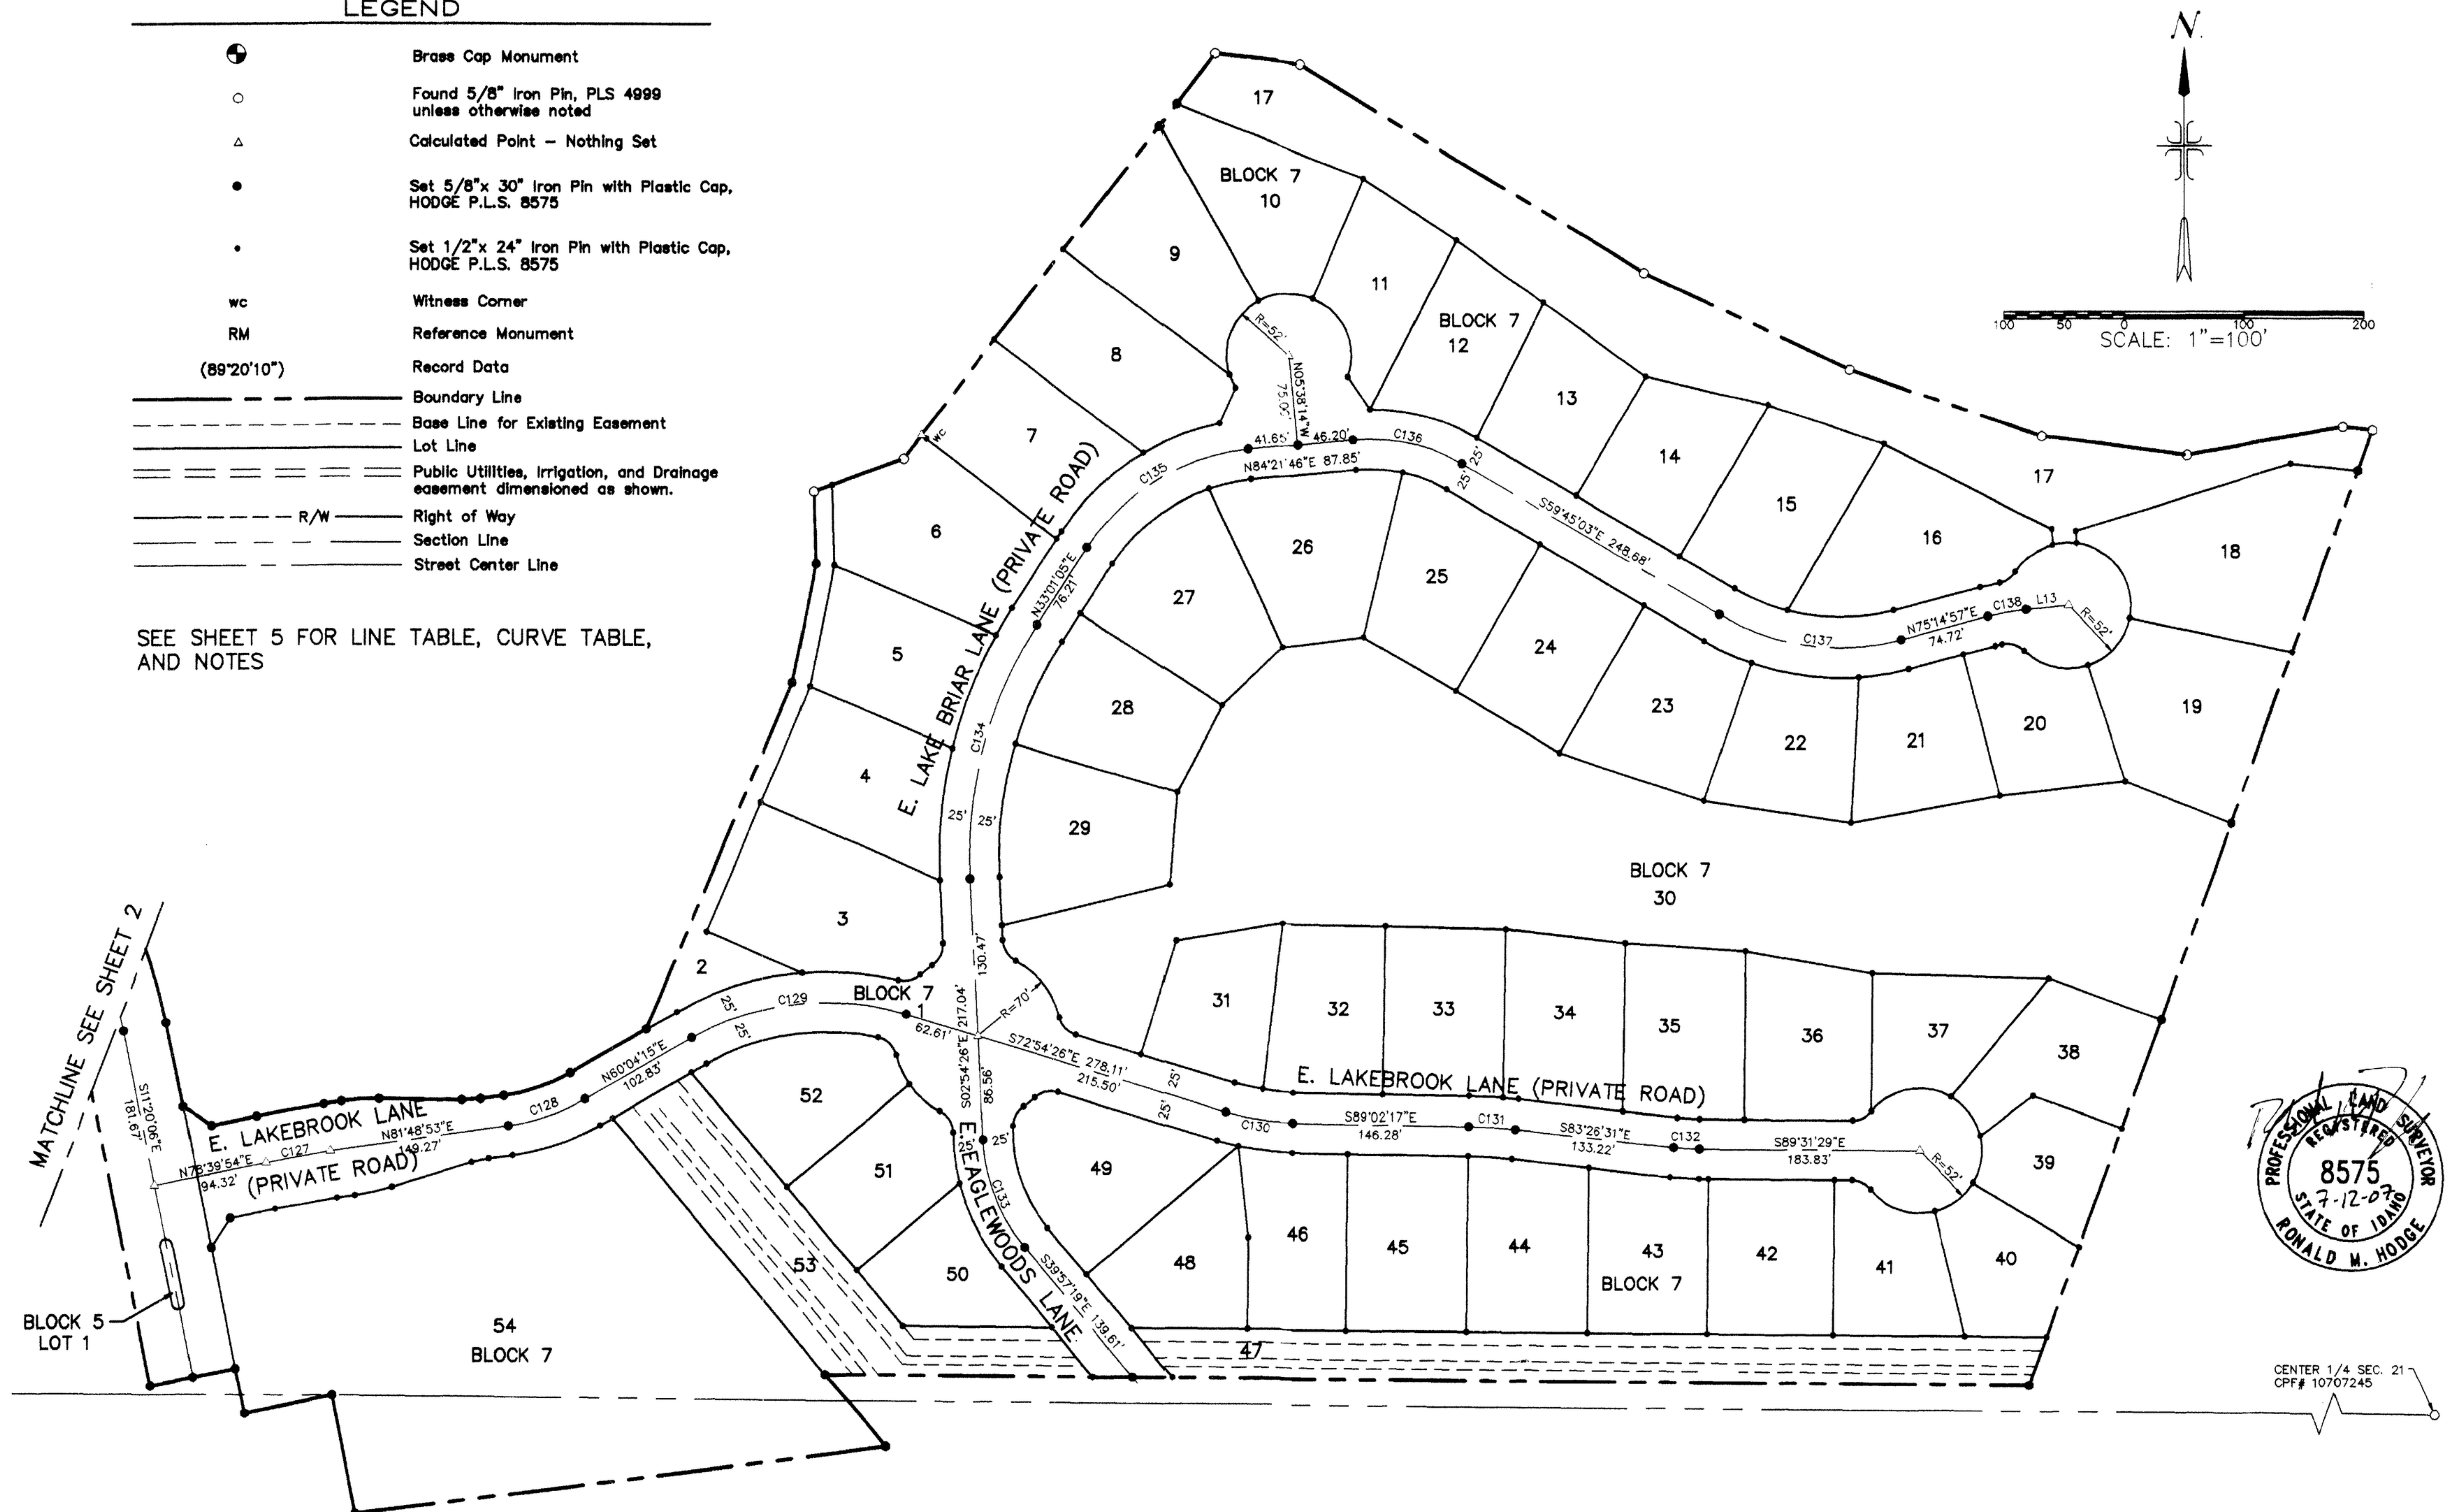

DEVELOPER:
D M B INVESTMENTS, LLC
250 S. Beechwood Ave., Suite 120
Boise, Idaho 83709
(208) 375-6666

J-U-B ENGINEERS, INC.
Engineers Surveyors Planners

Boise, Idaho 11933_PH1_FP3A
LAST UPDATED: 7/12/2007

SHEET 4 OF 7

F:\PROJECTMANAGERS\04\11933 - LAKEMOOR\11933-DRA\DWG\PHASE 1\11933-PH1-FP3A.DWG DATE CREATED: 2/21/2007