


PLAT SHOWING
LAKEMOOR SUBDIVISION NO. 2

THAT PORTION OF THE NW 1/4, AND SW 1/4 OF SECTION 21,
TOWNSHIP 4 NORTH, RANGE 1 EAST, BOISE MERIDIAN
EAGLE, ADA COUNTY, IDAHO
2007

PLAT BOOK 98 PAGE 12581



SCALE: 1"=100'

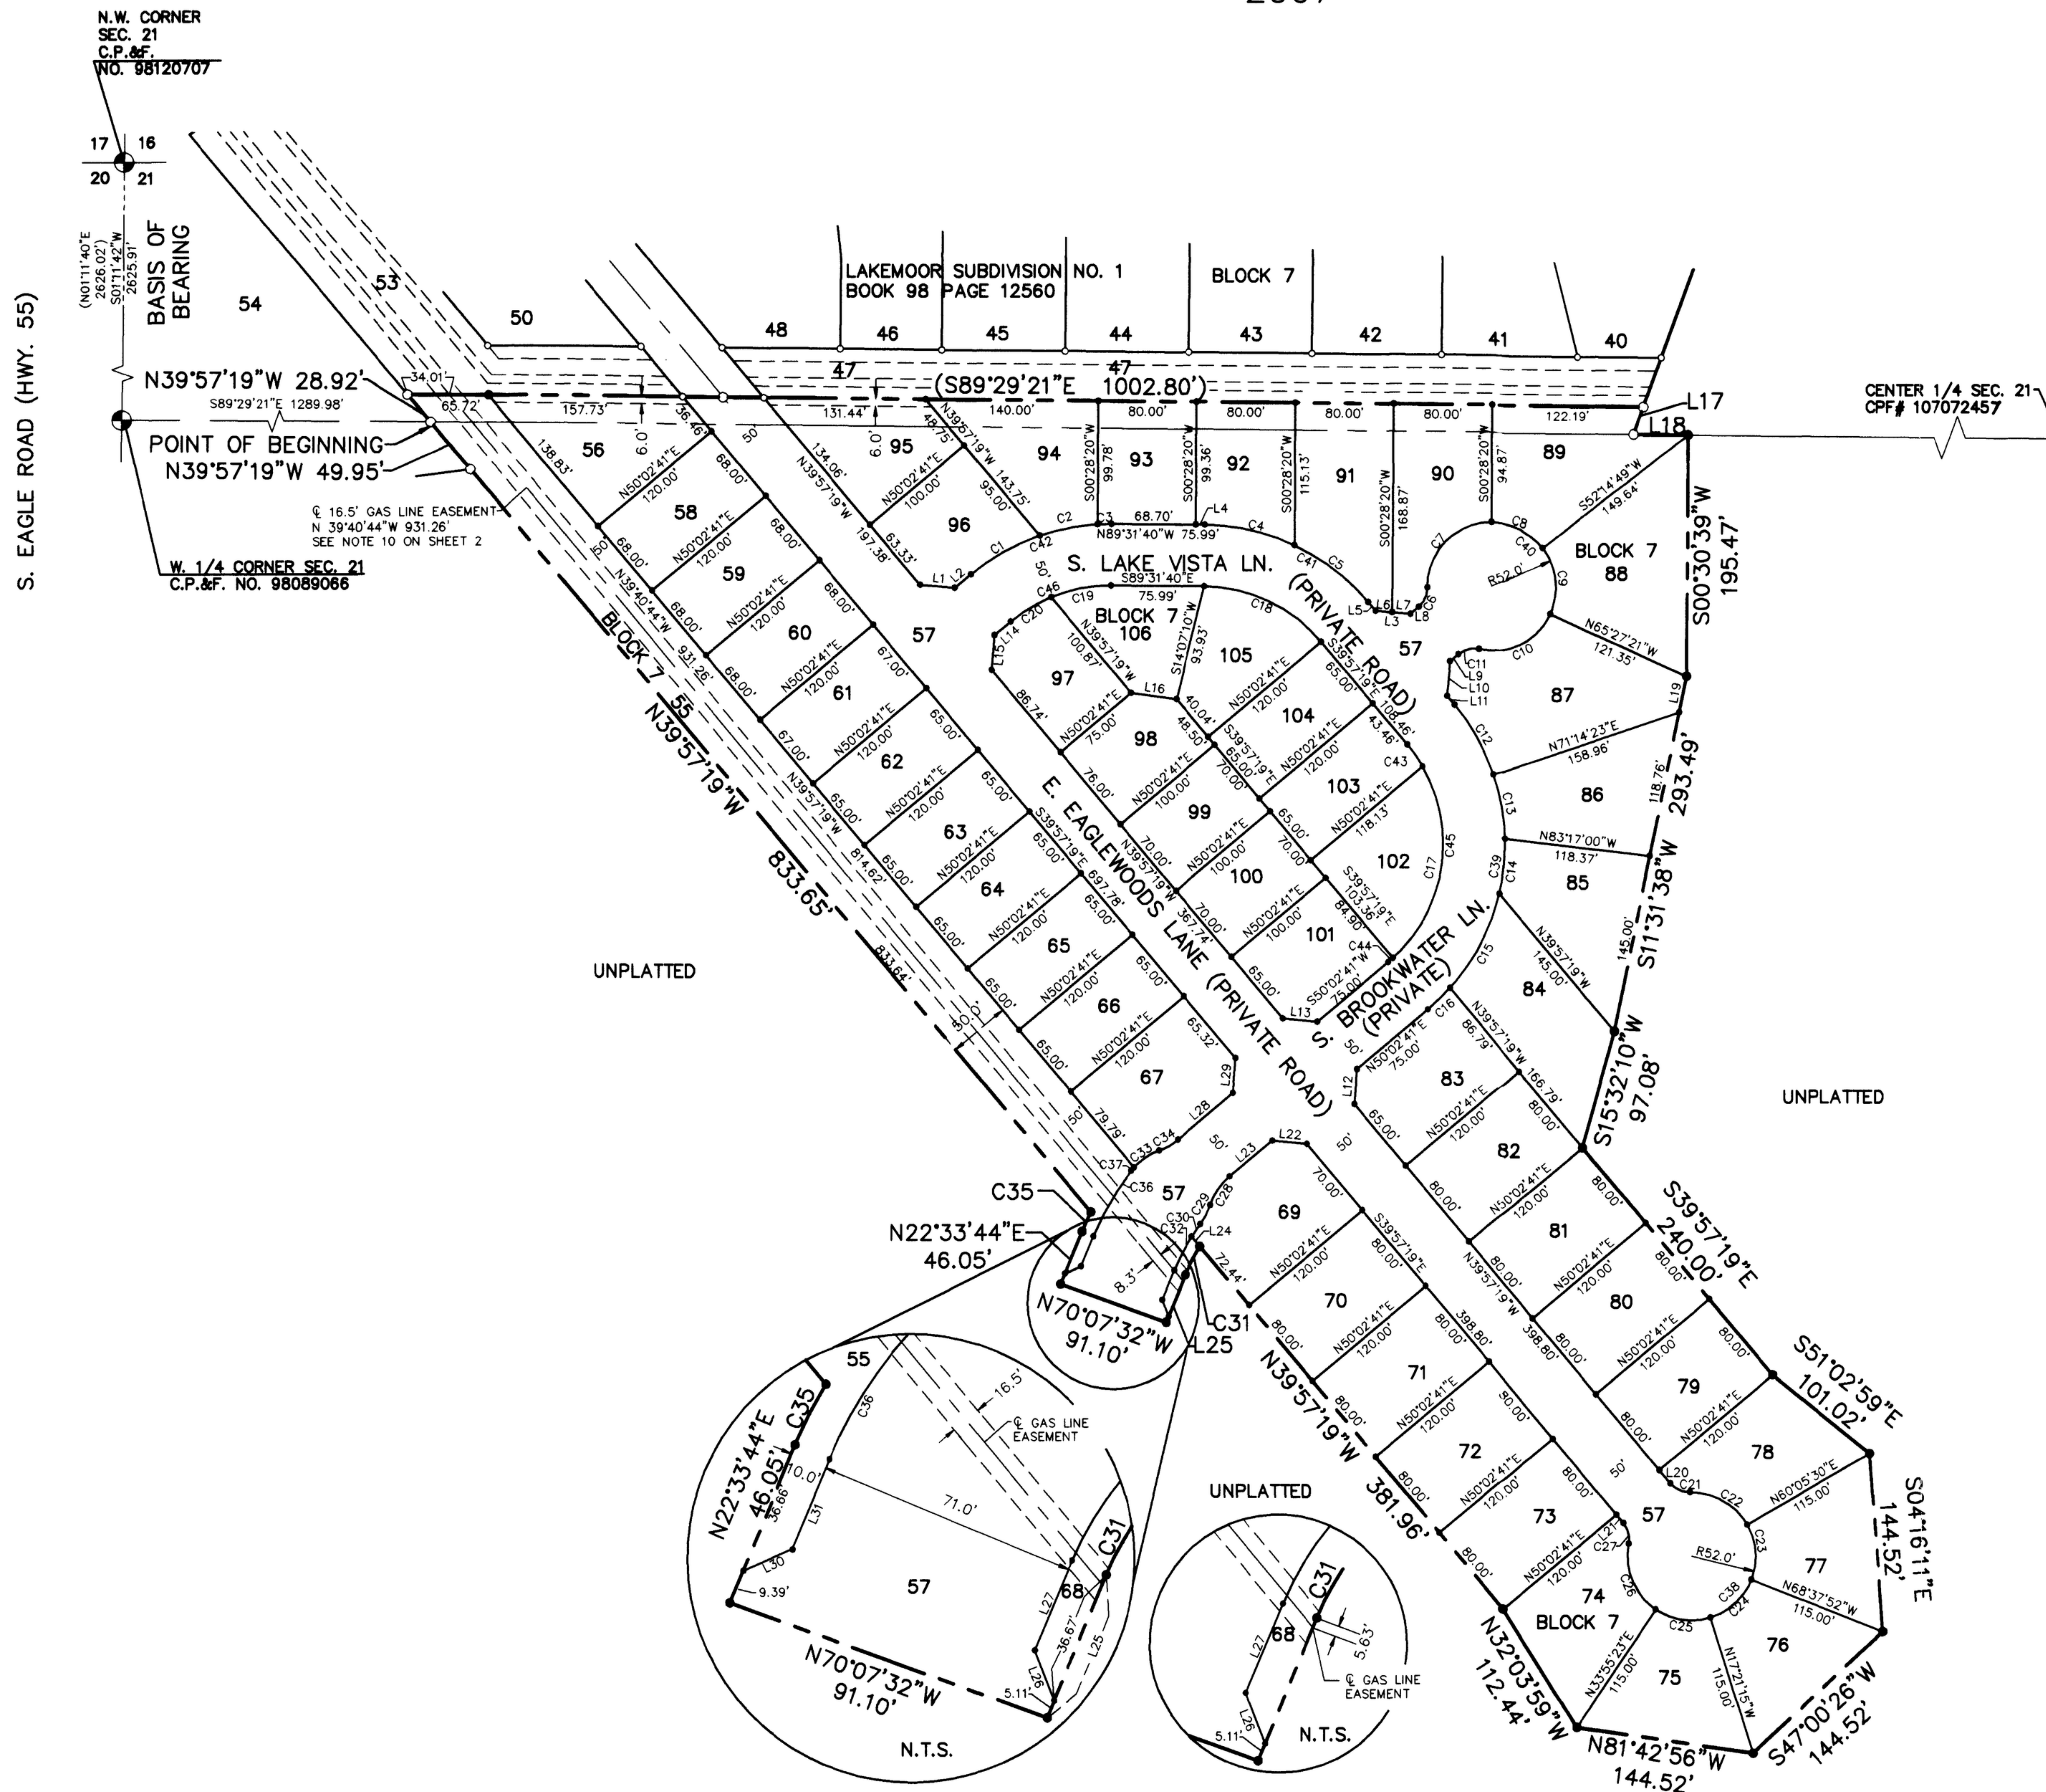

BASIS OF BEARING

The Basis of Bearing for this survey is between the West 1/4 Corner and the Northwest Corner of Section 21 as South 01°11'42\"/>


All distances are ground values.

NOTE:
SEE SHEET 2 FOR NOTES
AND CURVE/LINE TABLES

LEGEND

- Brass Cap Monument
- Found 5/8\"/>
- Found 1/2\"/>
- Set 5/8\"/>
- Set 1/2\"/>
- Boundary Line
- Lot Line
- Center of Section Line
- Section Line
- Easement Line
- (N00°36'14\"/>

DEVELOPER:
D M B INVESTMENTS L.L.C.
250 S. BEECHWOOD AVE., SUITE 120
BOISE, IDAHO 83709
(208) 375-6666

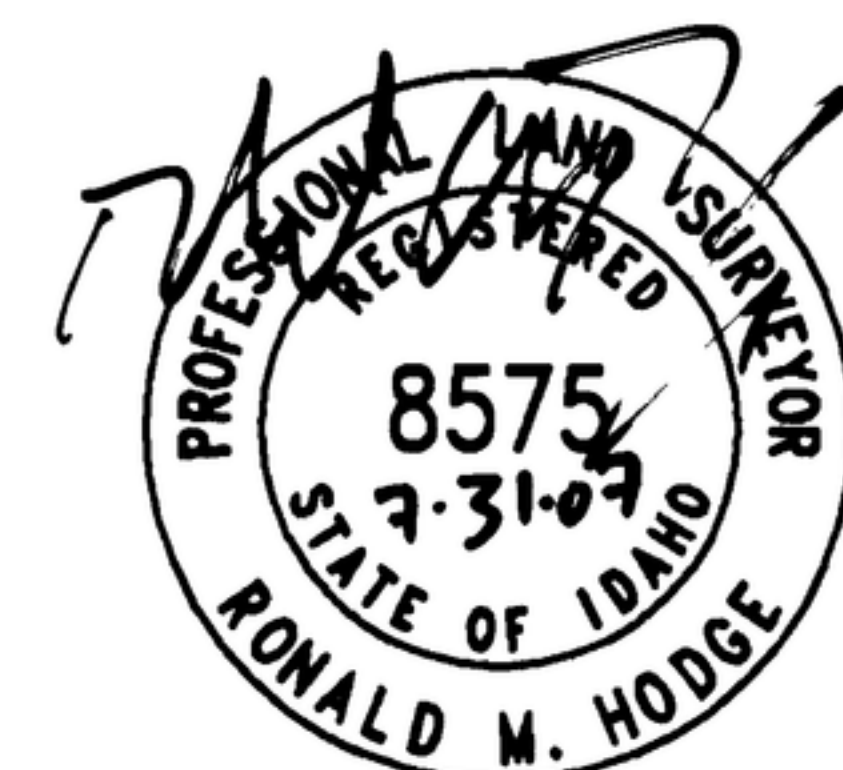

J-U-B ENGINEERS, INC.
Engineers Surveyors Planners
Boise, Idaho

11933_PH2_FP1
7/31/2007

SHEET 1 OF 4