
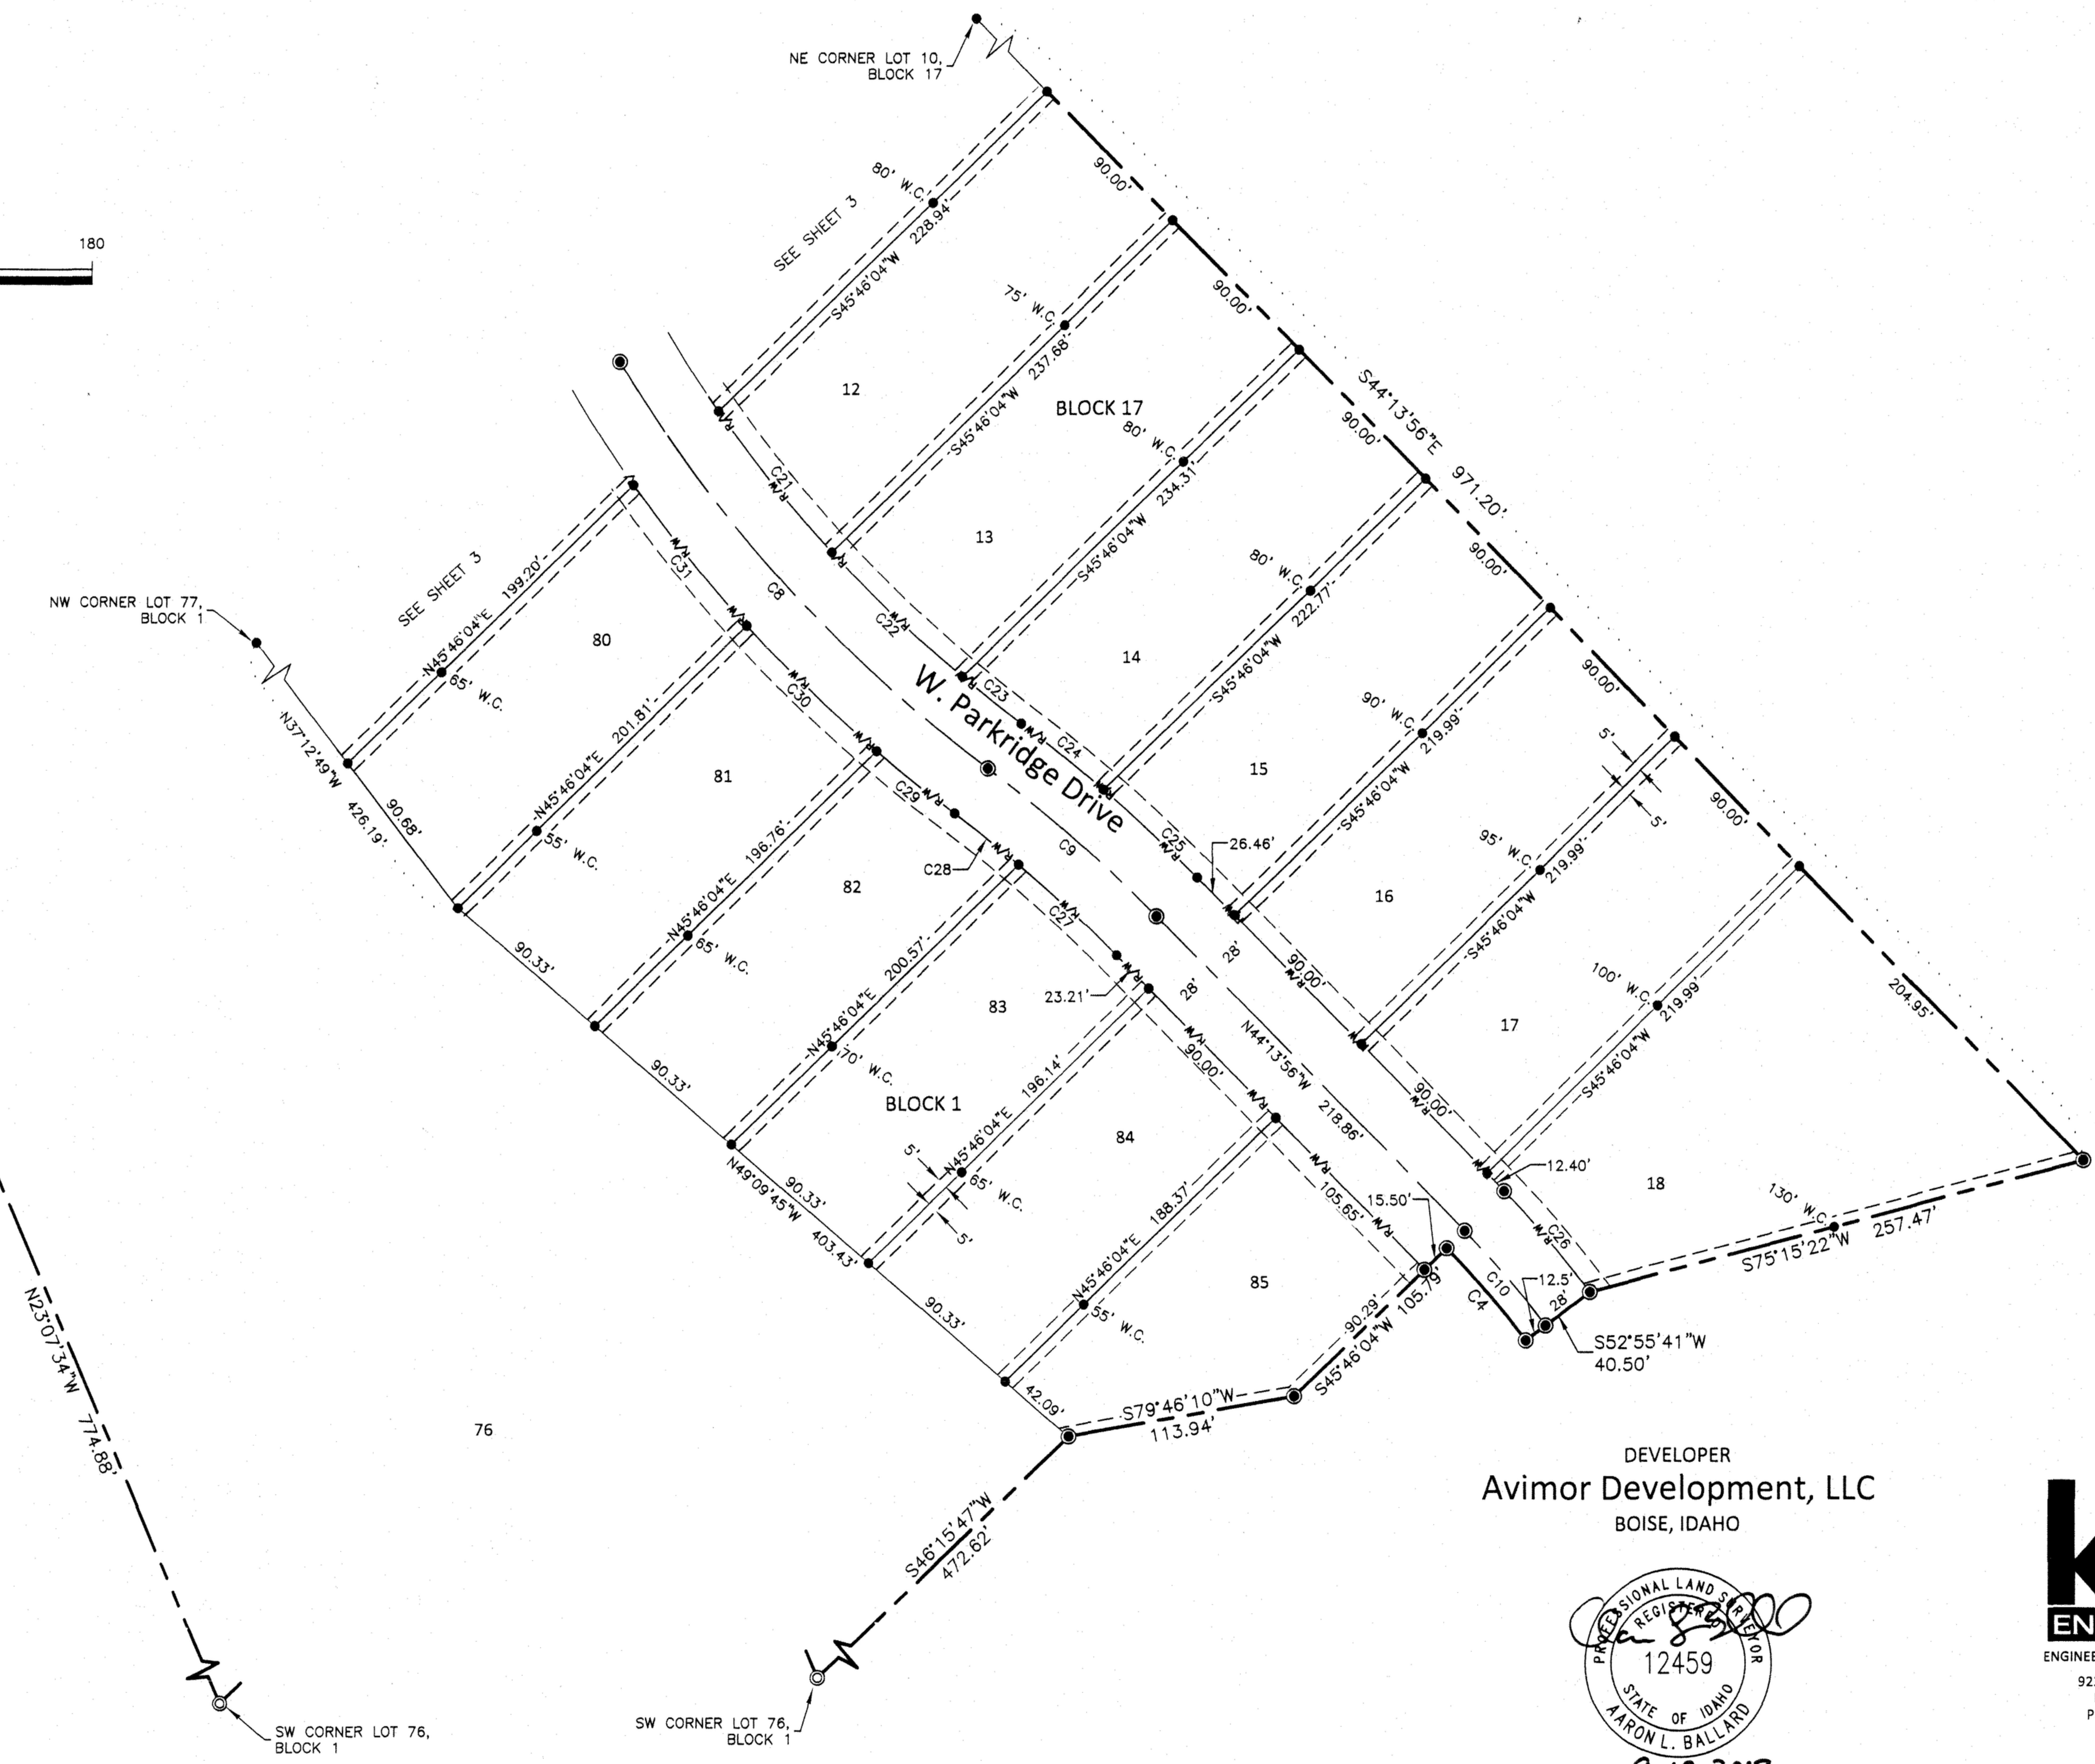


BK 105 Pg 14459

PLAT OF AVIMOR SUBDIVISION No. 3

A PARCEL OF LAND SITUATED IN A PORTION OF THE S 1/2 OF THE
NE 1/4 AND THE NE 1/4 OF THE SE 1/4 OF SECTION 18, AND THE NW 1/4 OF THE SW 1/4 OF
SECTION 17, TOWNSHIP 5 NORTH, RANGE 2 EAST, BOISE MERIDIAN, ADA COUNTY, IDAHO.
2013

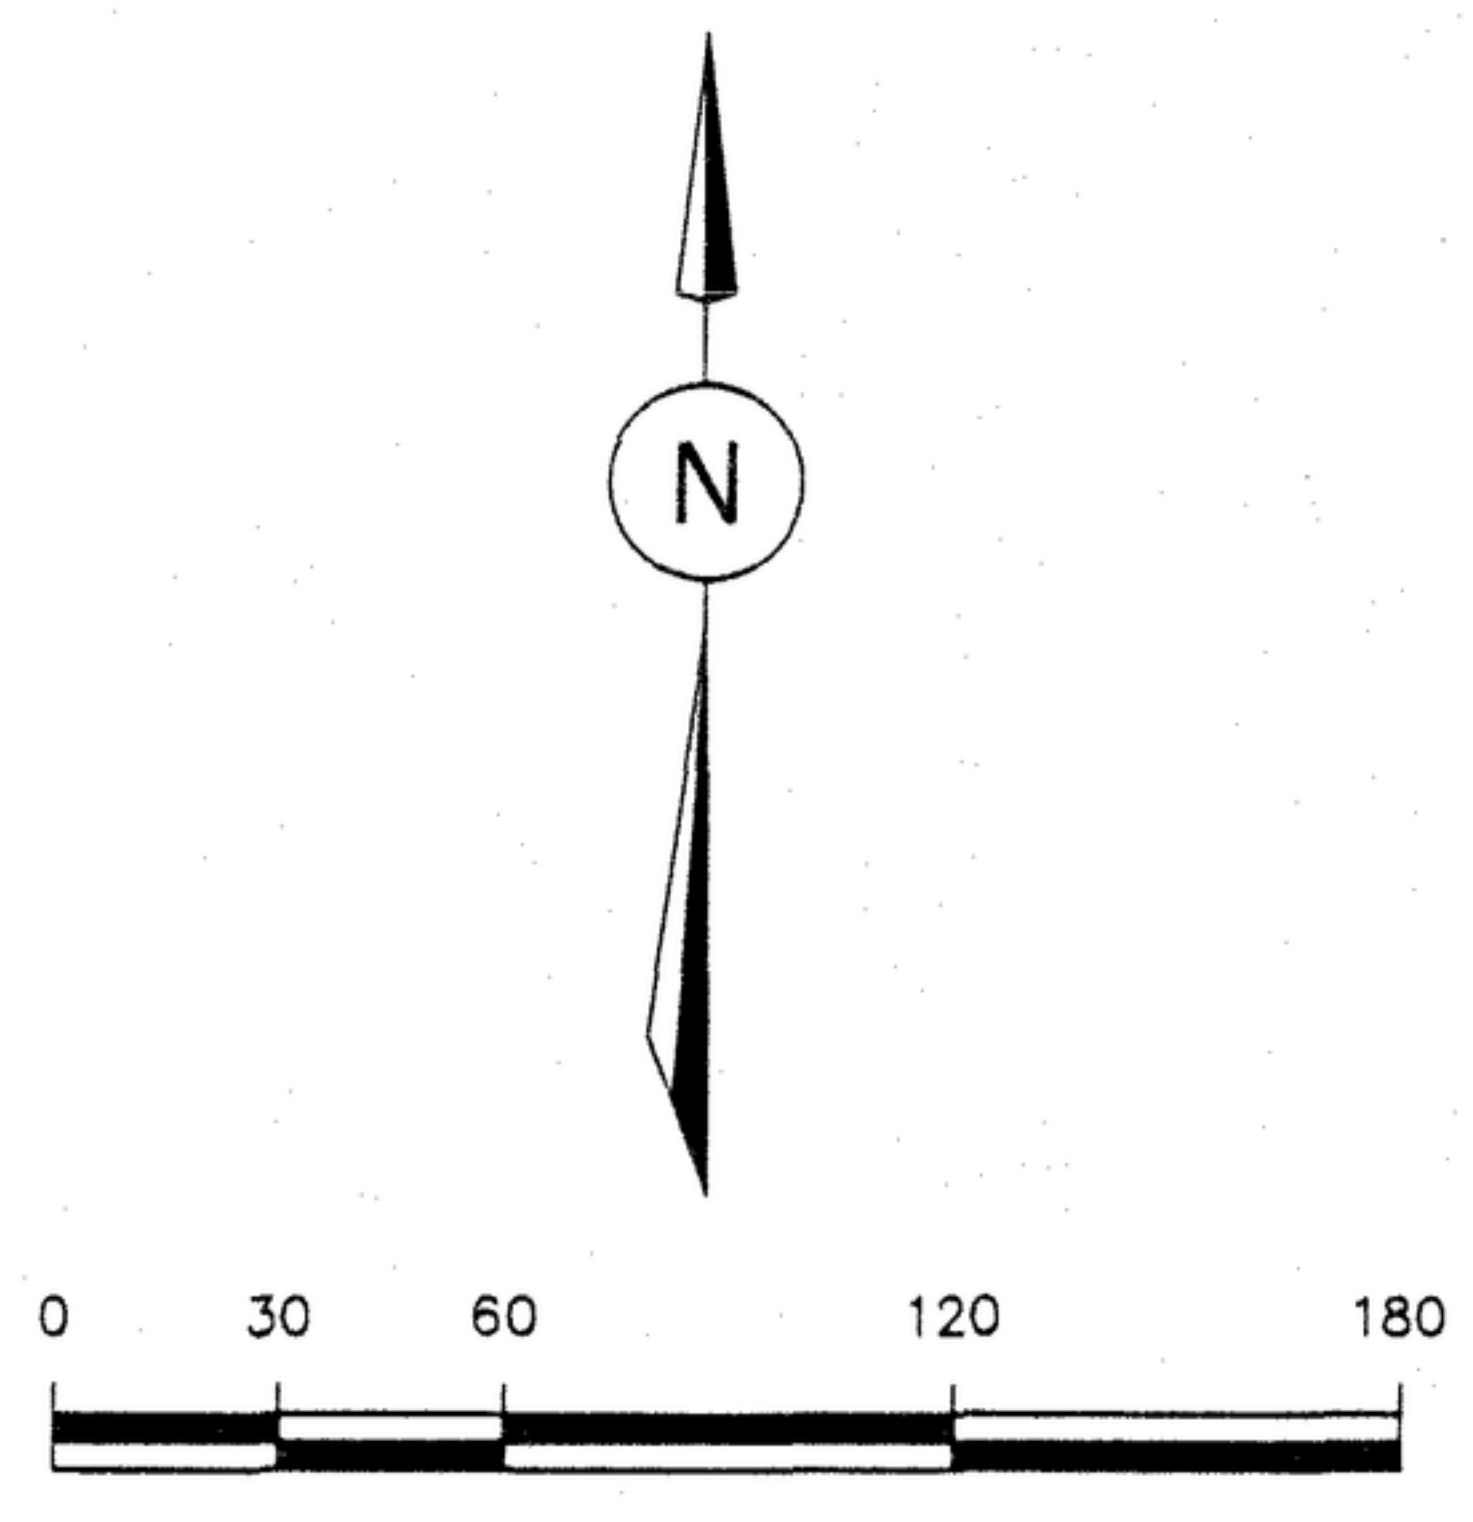

DEVELOPER
Avimor Development, LLC
BOISE, IDAHO



km
ENGINEERING
ENGINEERS . SURVEYORS . PLANNERS
9233 WEST STATE STREET
BOISE, IDAHO 83714
PHONE (208) 639-6939
FAX (208) 639-6930