
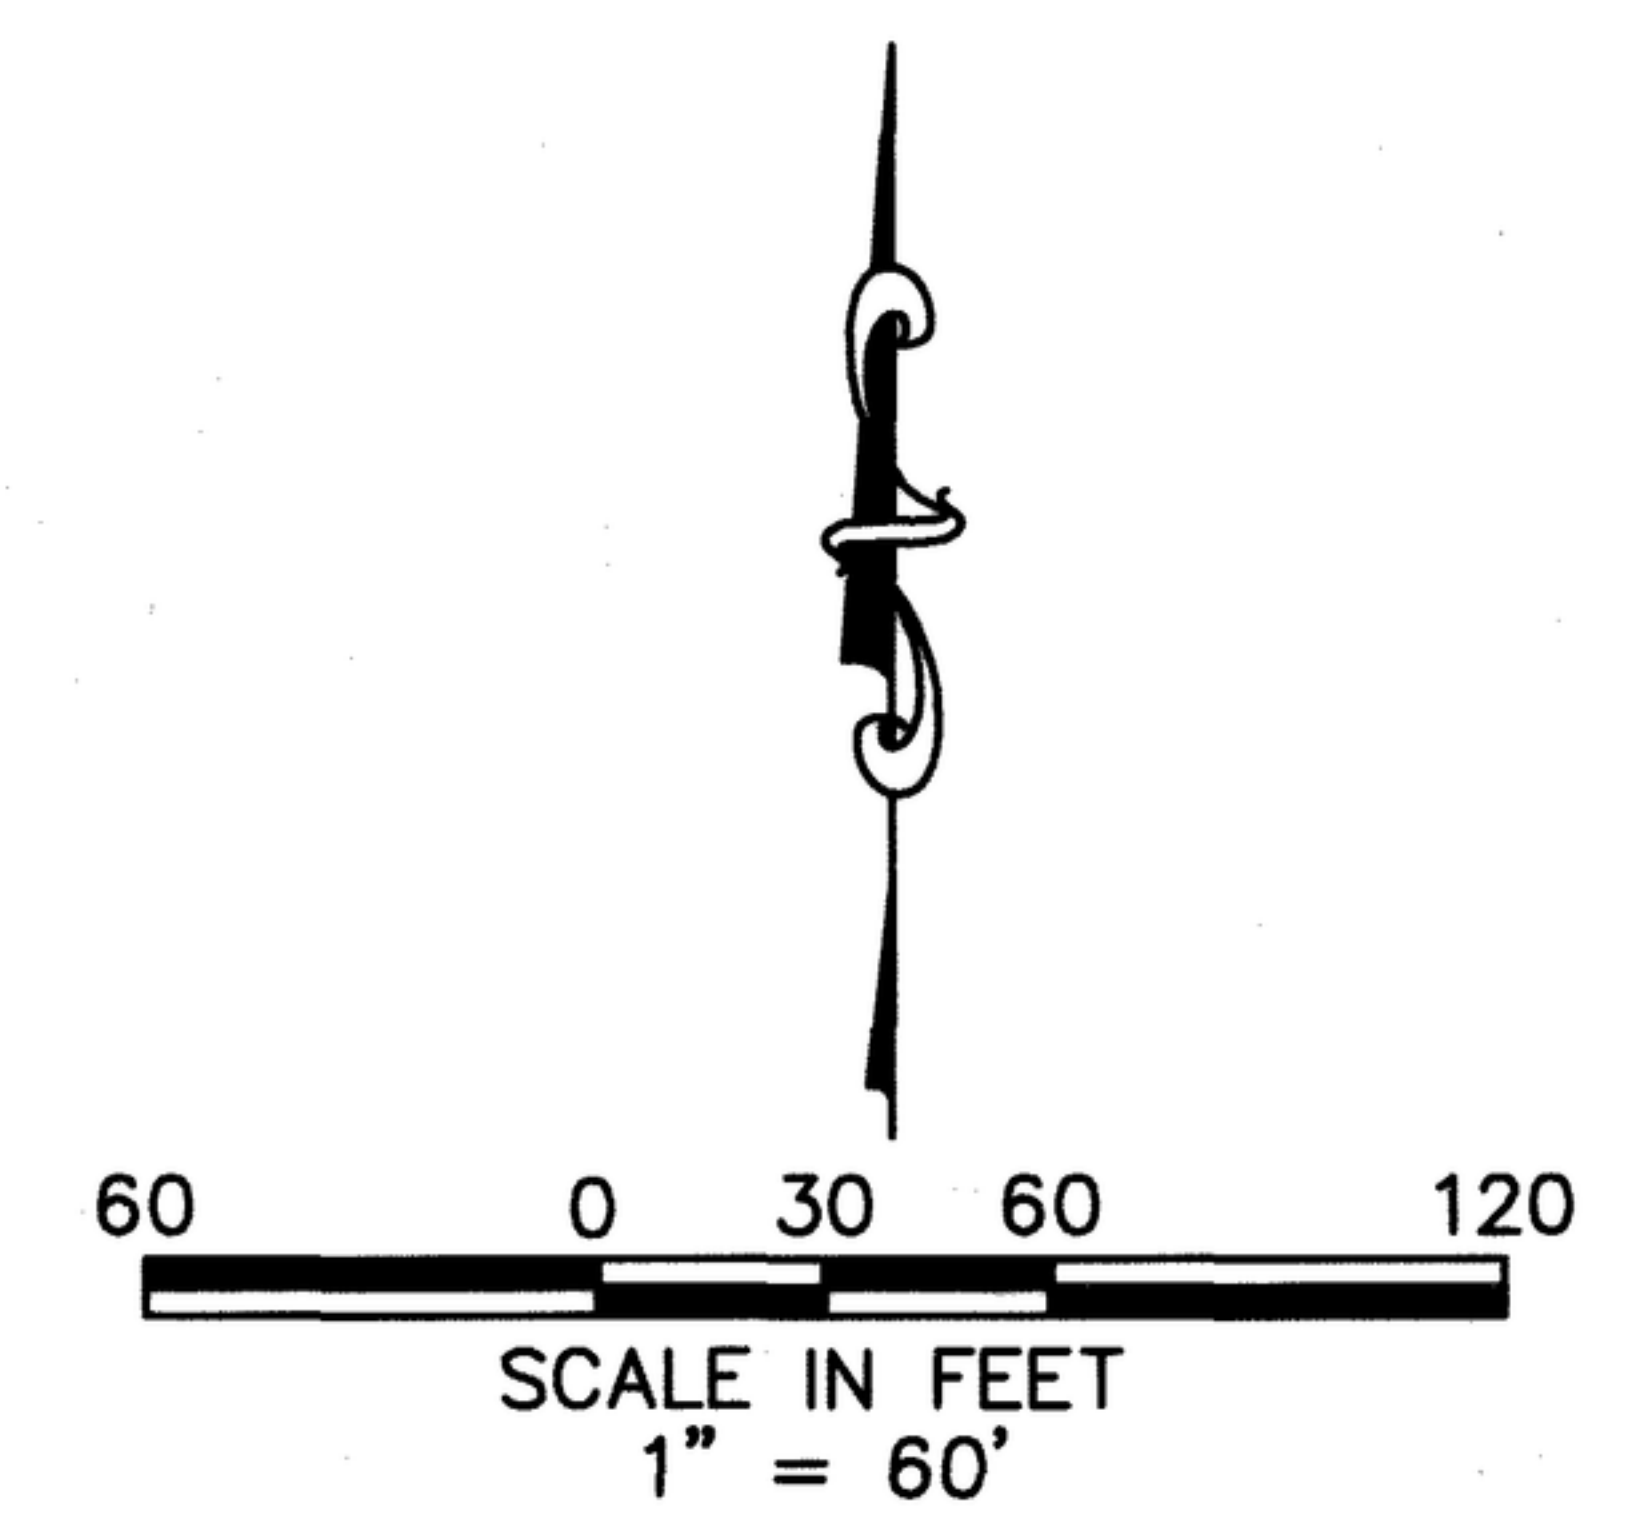


BK 108 PG 15167

PLAT SHOWING
AMBERCREEK SUBDIVISION NO. 2
LOCATED IN THE NE 1/4 OF THE NE 1/4
OF SECTION 36, T.4N., R.1W., BOISE
MERIDIAN, CITY OF MERIDIAN, ADA COUNTY, IDAHO
2015

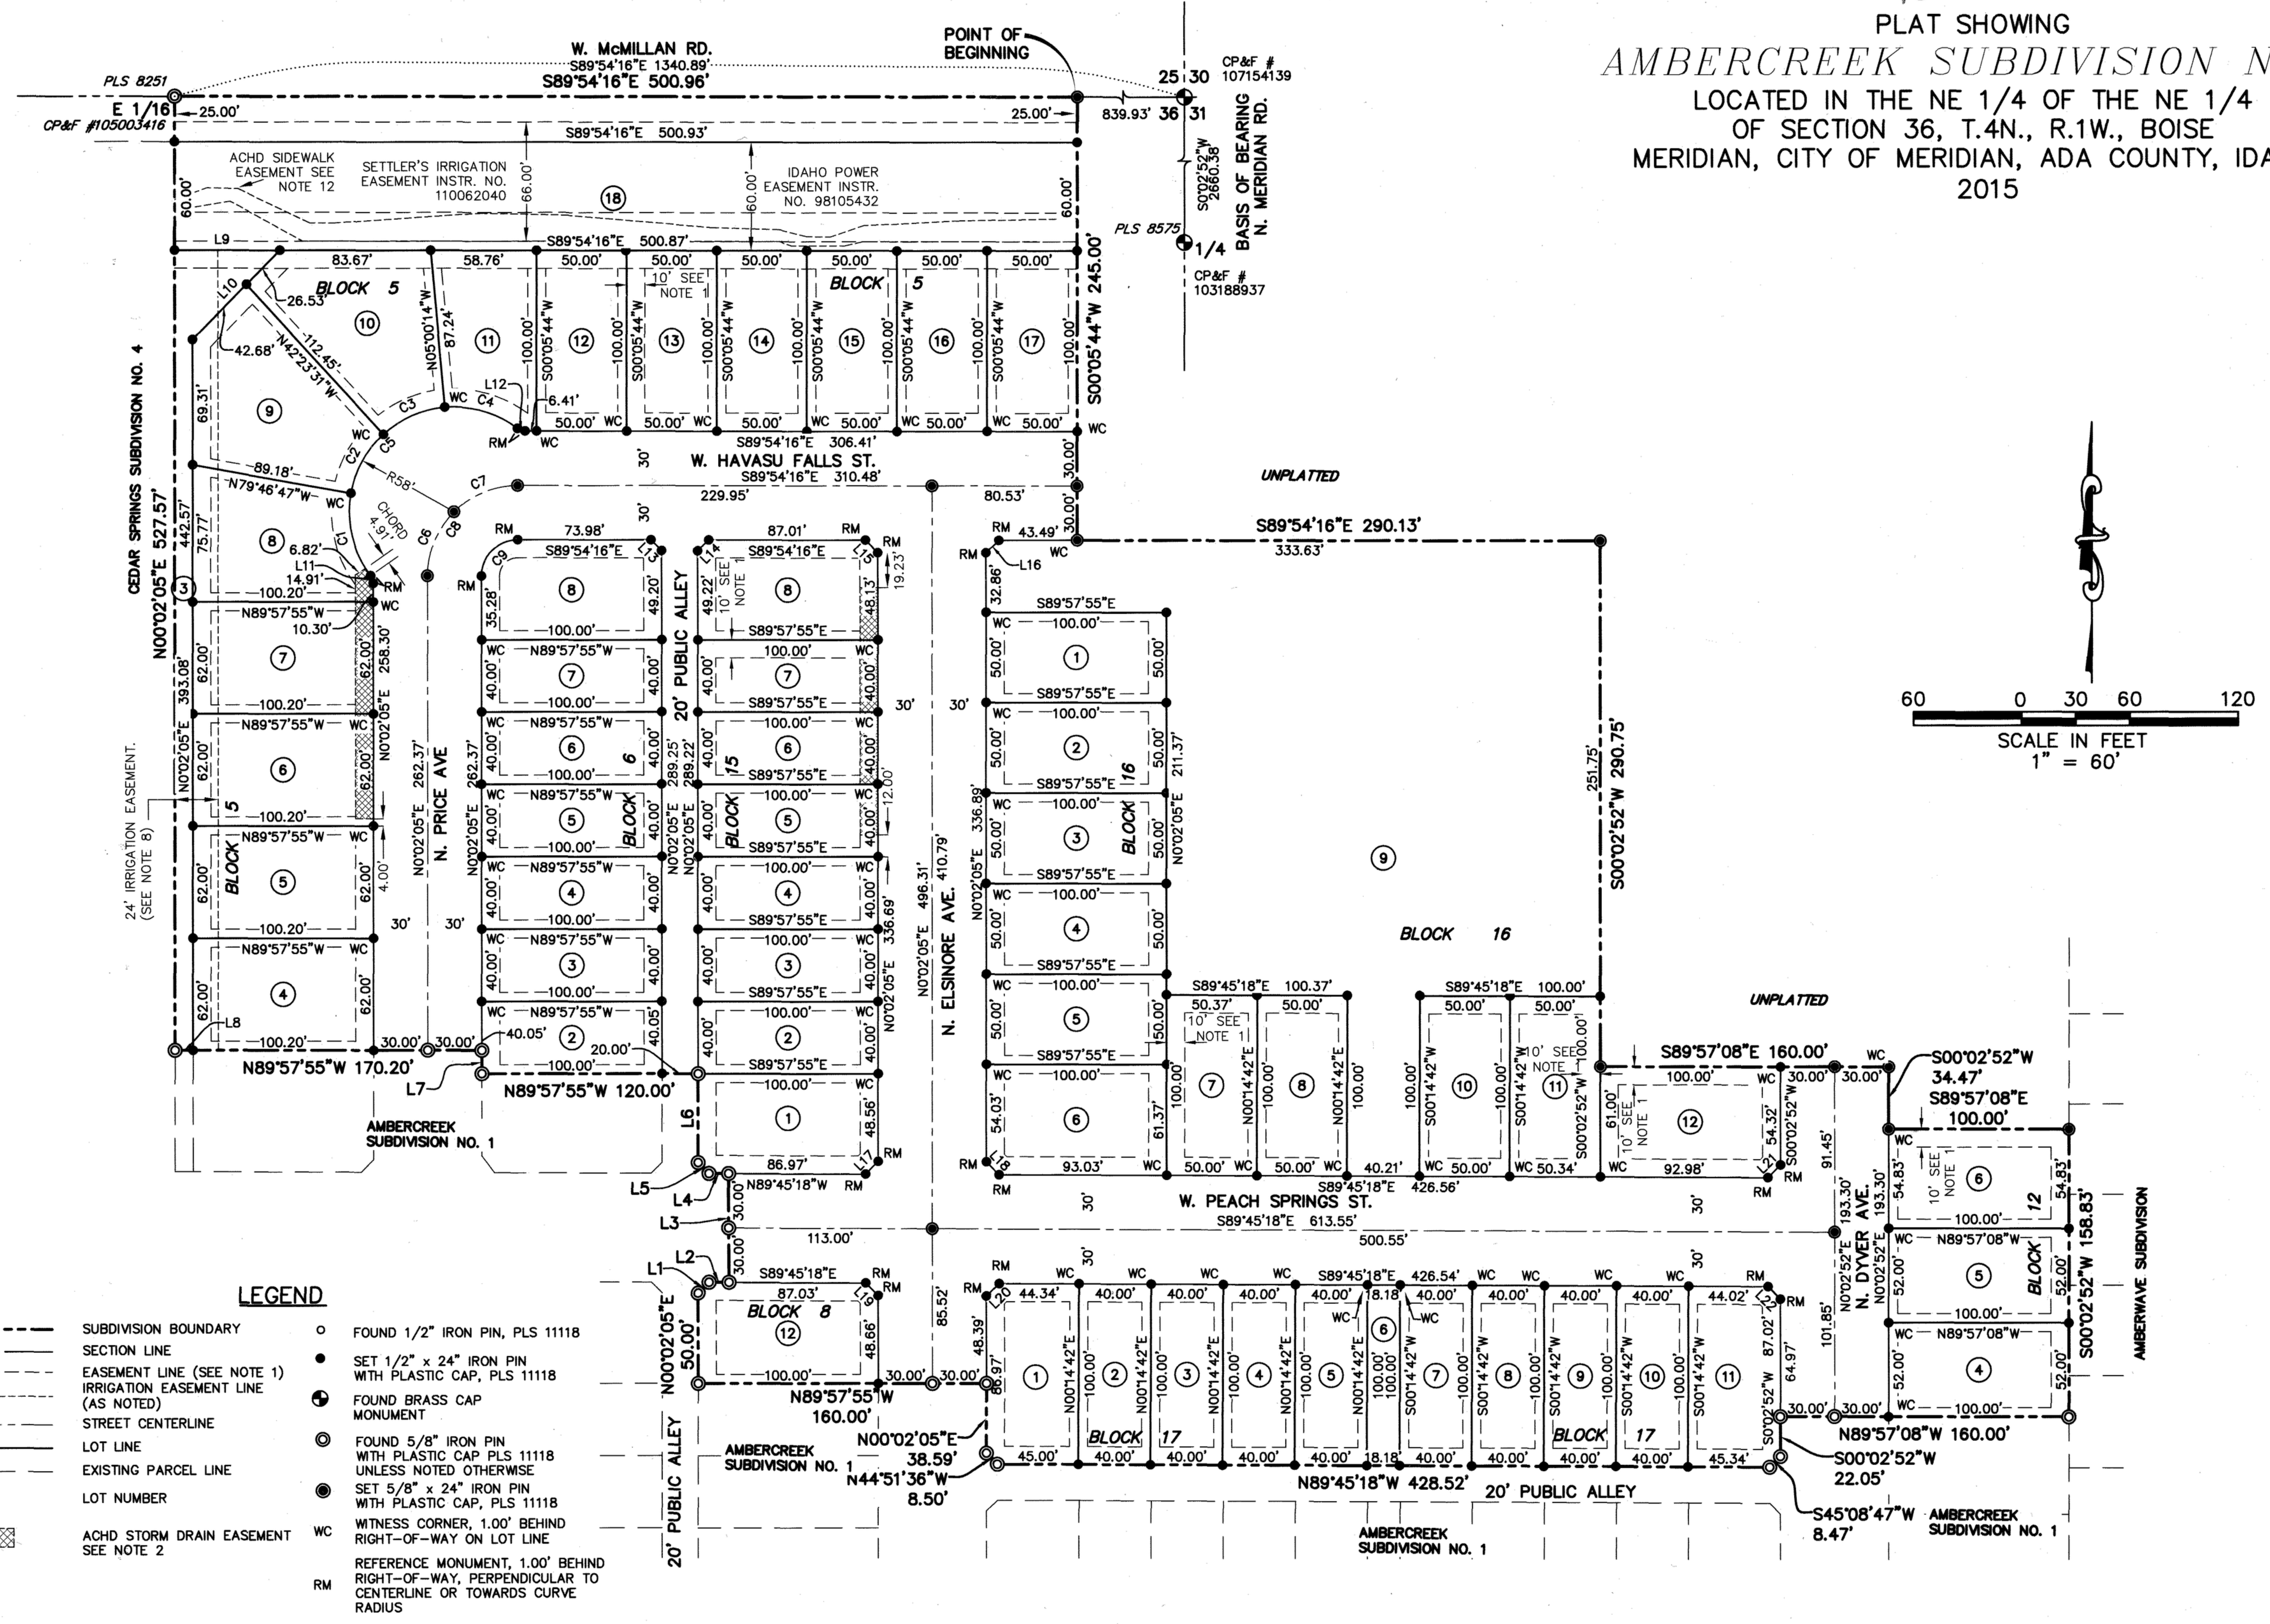

- LEGEND**
- SUBDIVISION BOUNDARY
 - - - SECTION LINE
 - - - EASEMENT LINE (SEE NOTE 1)
 - - - IRRIGATION EASEMENT LINE (AS NOTED)
 - - - STREET CENTERLINE
 - LOT LINE
 - - - EXISTING PARCEL LINE
 - ⑥ LOT NUMBER
 - ACHD STORM DRAIN EASEMENT SEE NOTE 2
 - FOUND 1/2" IRON PIN, PLS 11118
 - SET 1/2" x 24" IRON PIN WITH PLASTIC CAP, PLS 11118
 - ⊙ FOUND BRASS CAP MONUMENT
 - ⊙ FOUND 5/8" IRON PIN WITH PLASTIC CAP PLS 11118 UNLESS NOTED OTHERWISE
 - SET 5/8" x 24" IRON PIN WITH PLASTIC CAP, PLS 11118
 - WC WITNESS CORNER, 1.00' BEHIND RIGHT-OF-WAY ON LOT LINE
 - RM REFERENCE MONUMENT, 1.00' BEHIND RIGHT-OF-WAY, PERPENDICULAR TO CENTERLINE OR TOWARDS CURVE RADIUS

CLINT HANSEN, PLS
LAND SOLUTIONS, LAND SURVEYING
& CONSULTING, PC
231 E. 5TH ST., SUITE A
MERIDIAN, ID 83642



NOTE:
SEE SHEET 2 OF 4 FOR NOTES,
CURVE TABLE AND LINE TABLE

Bailey Engineering, Inc.
CIVIL ENGINEERING | PLANNING | CADD
4242 N. BROOKSIDE LN
BOISE, ID 83714
TEL 208-938-0013
www.baileyengineering.com