
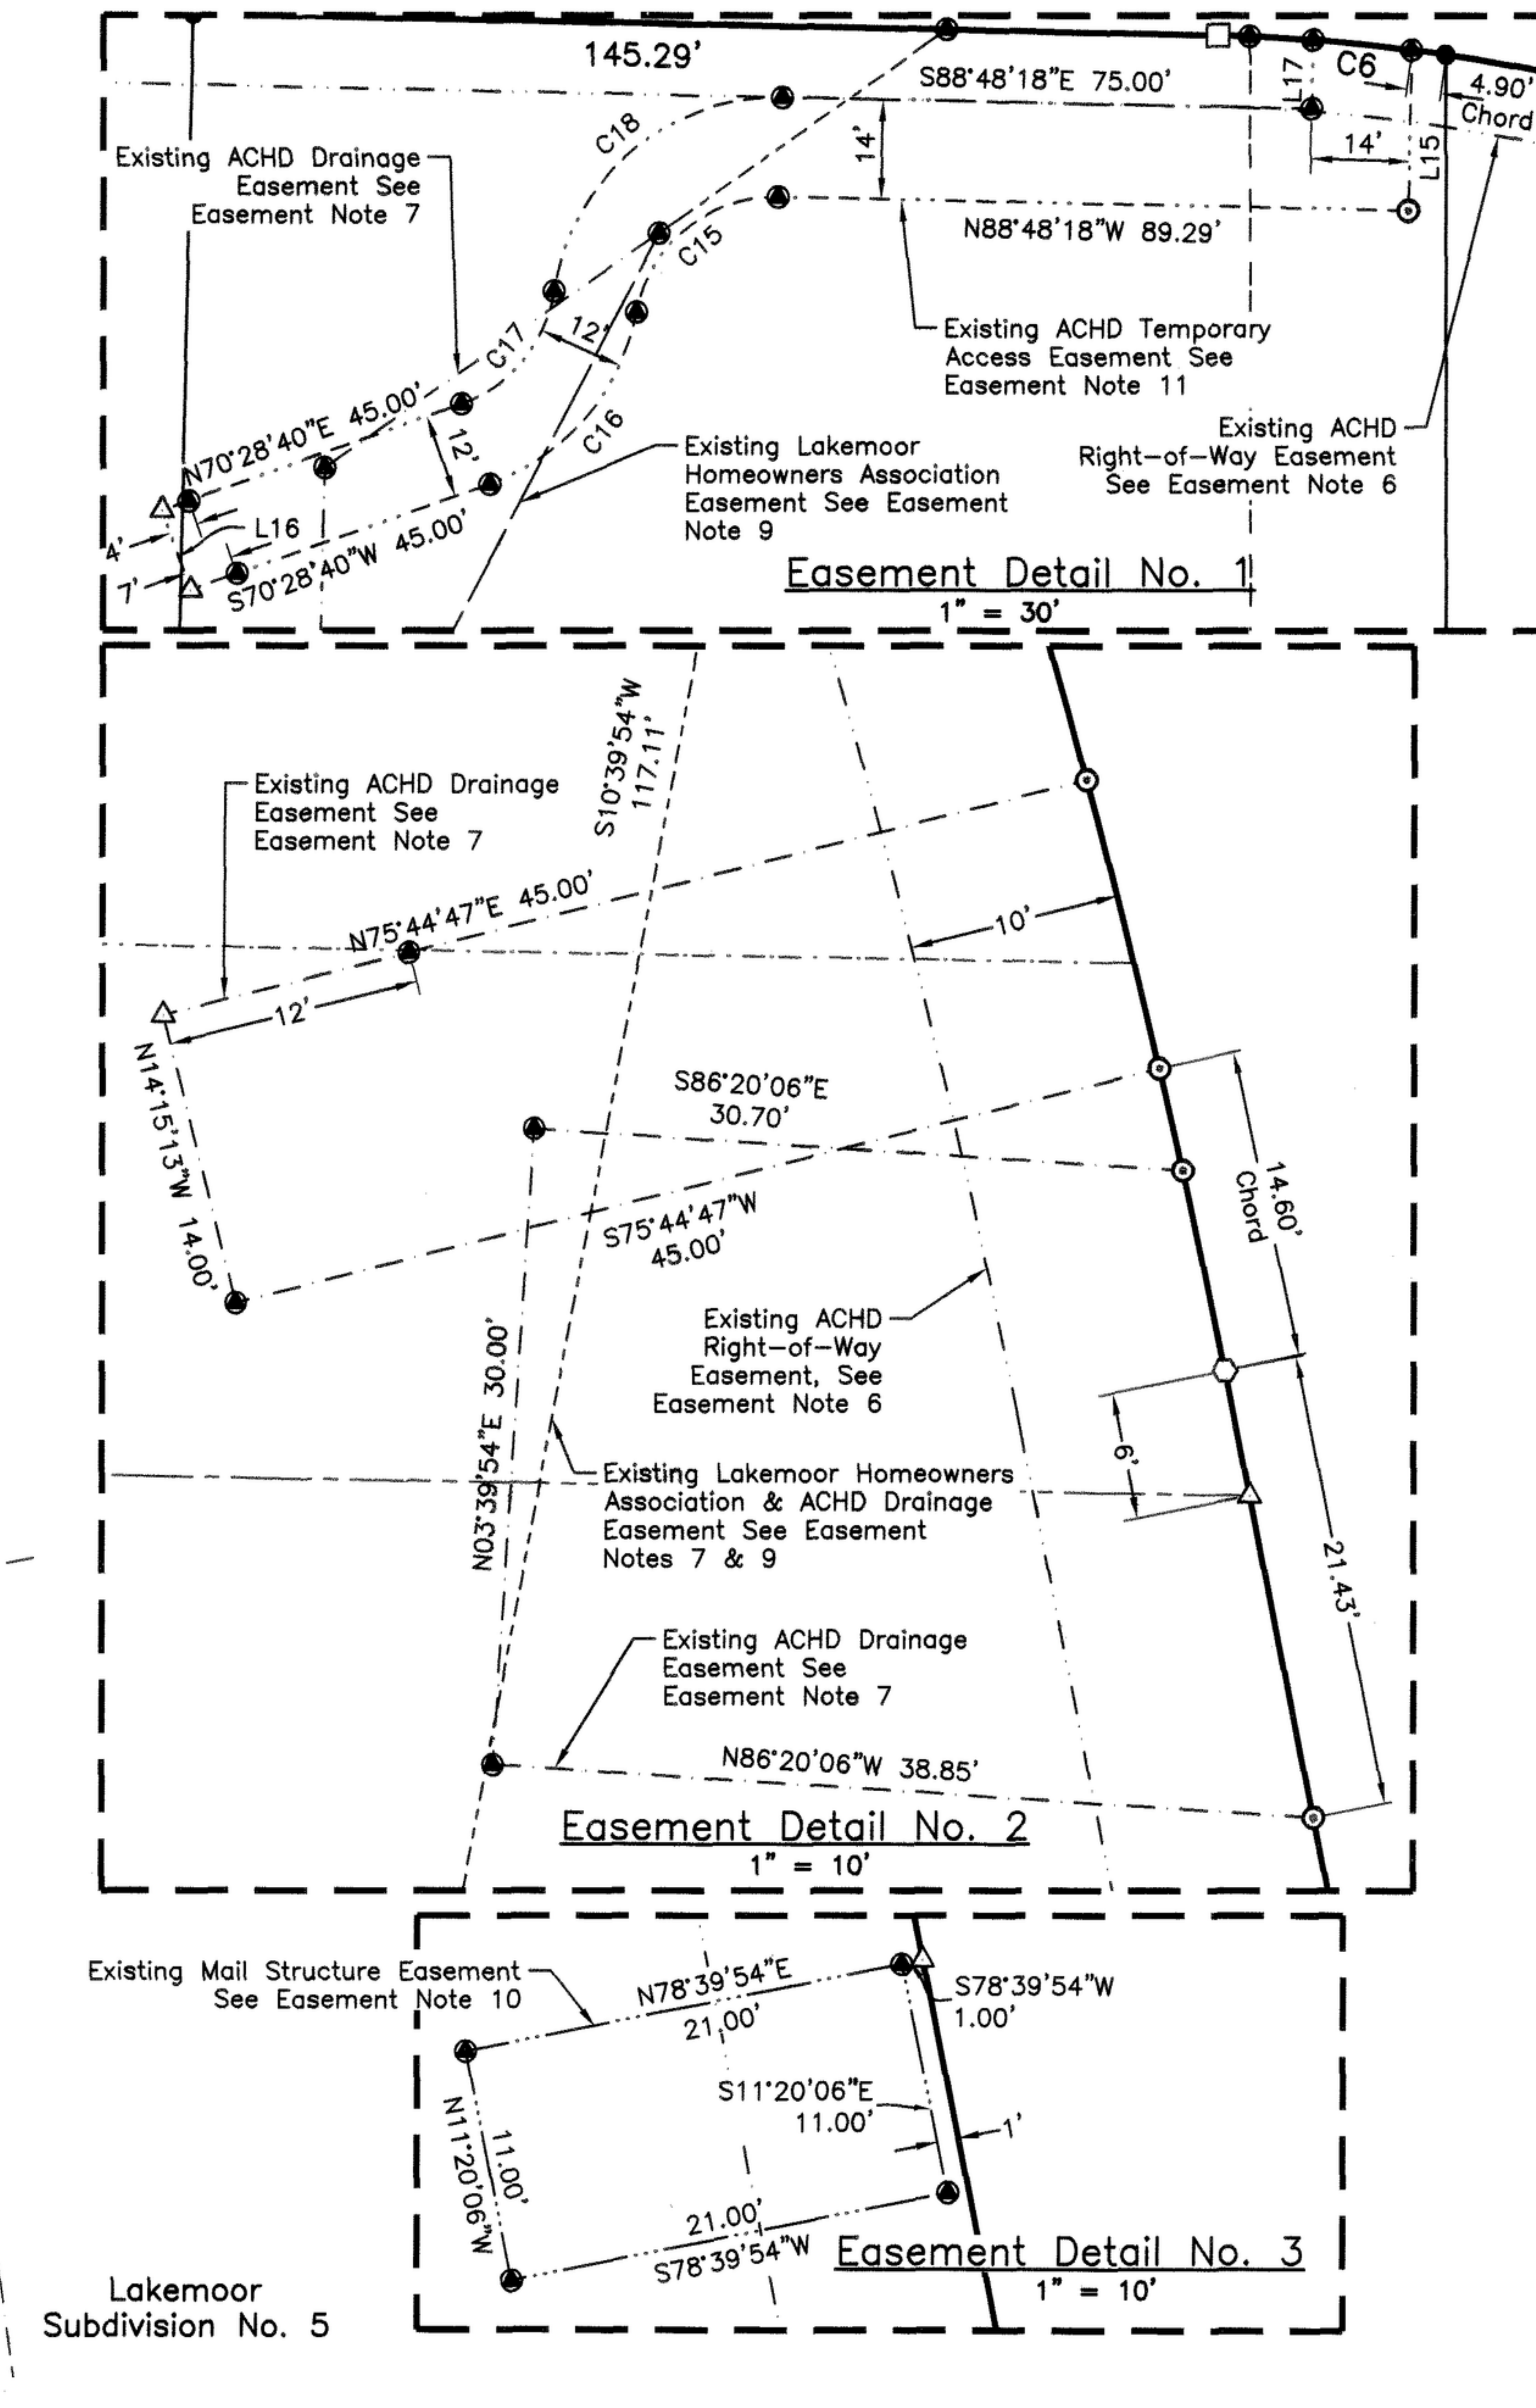
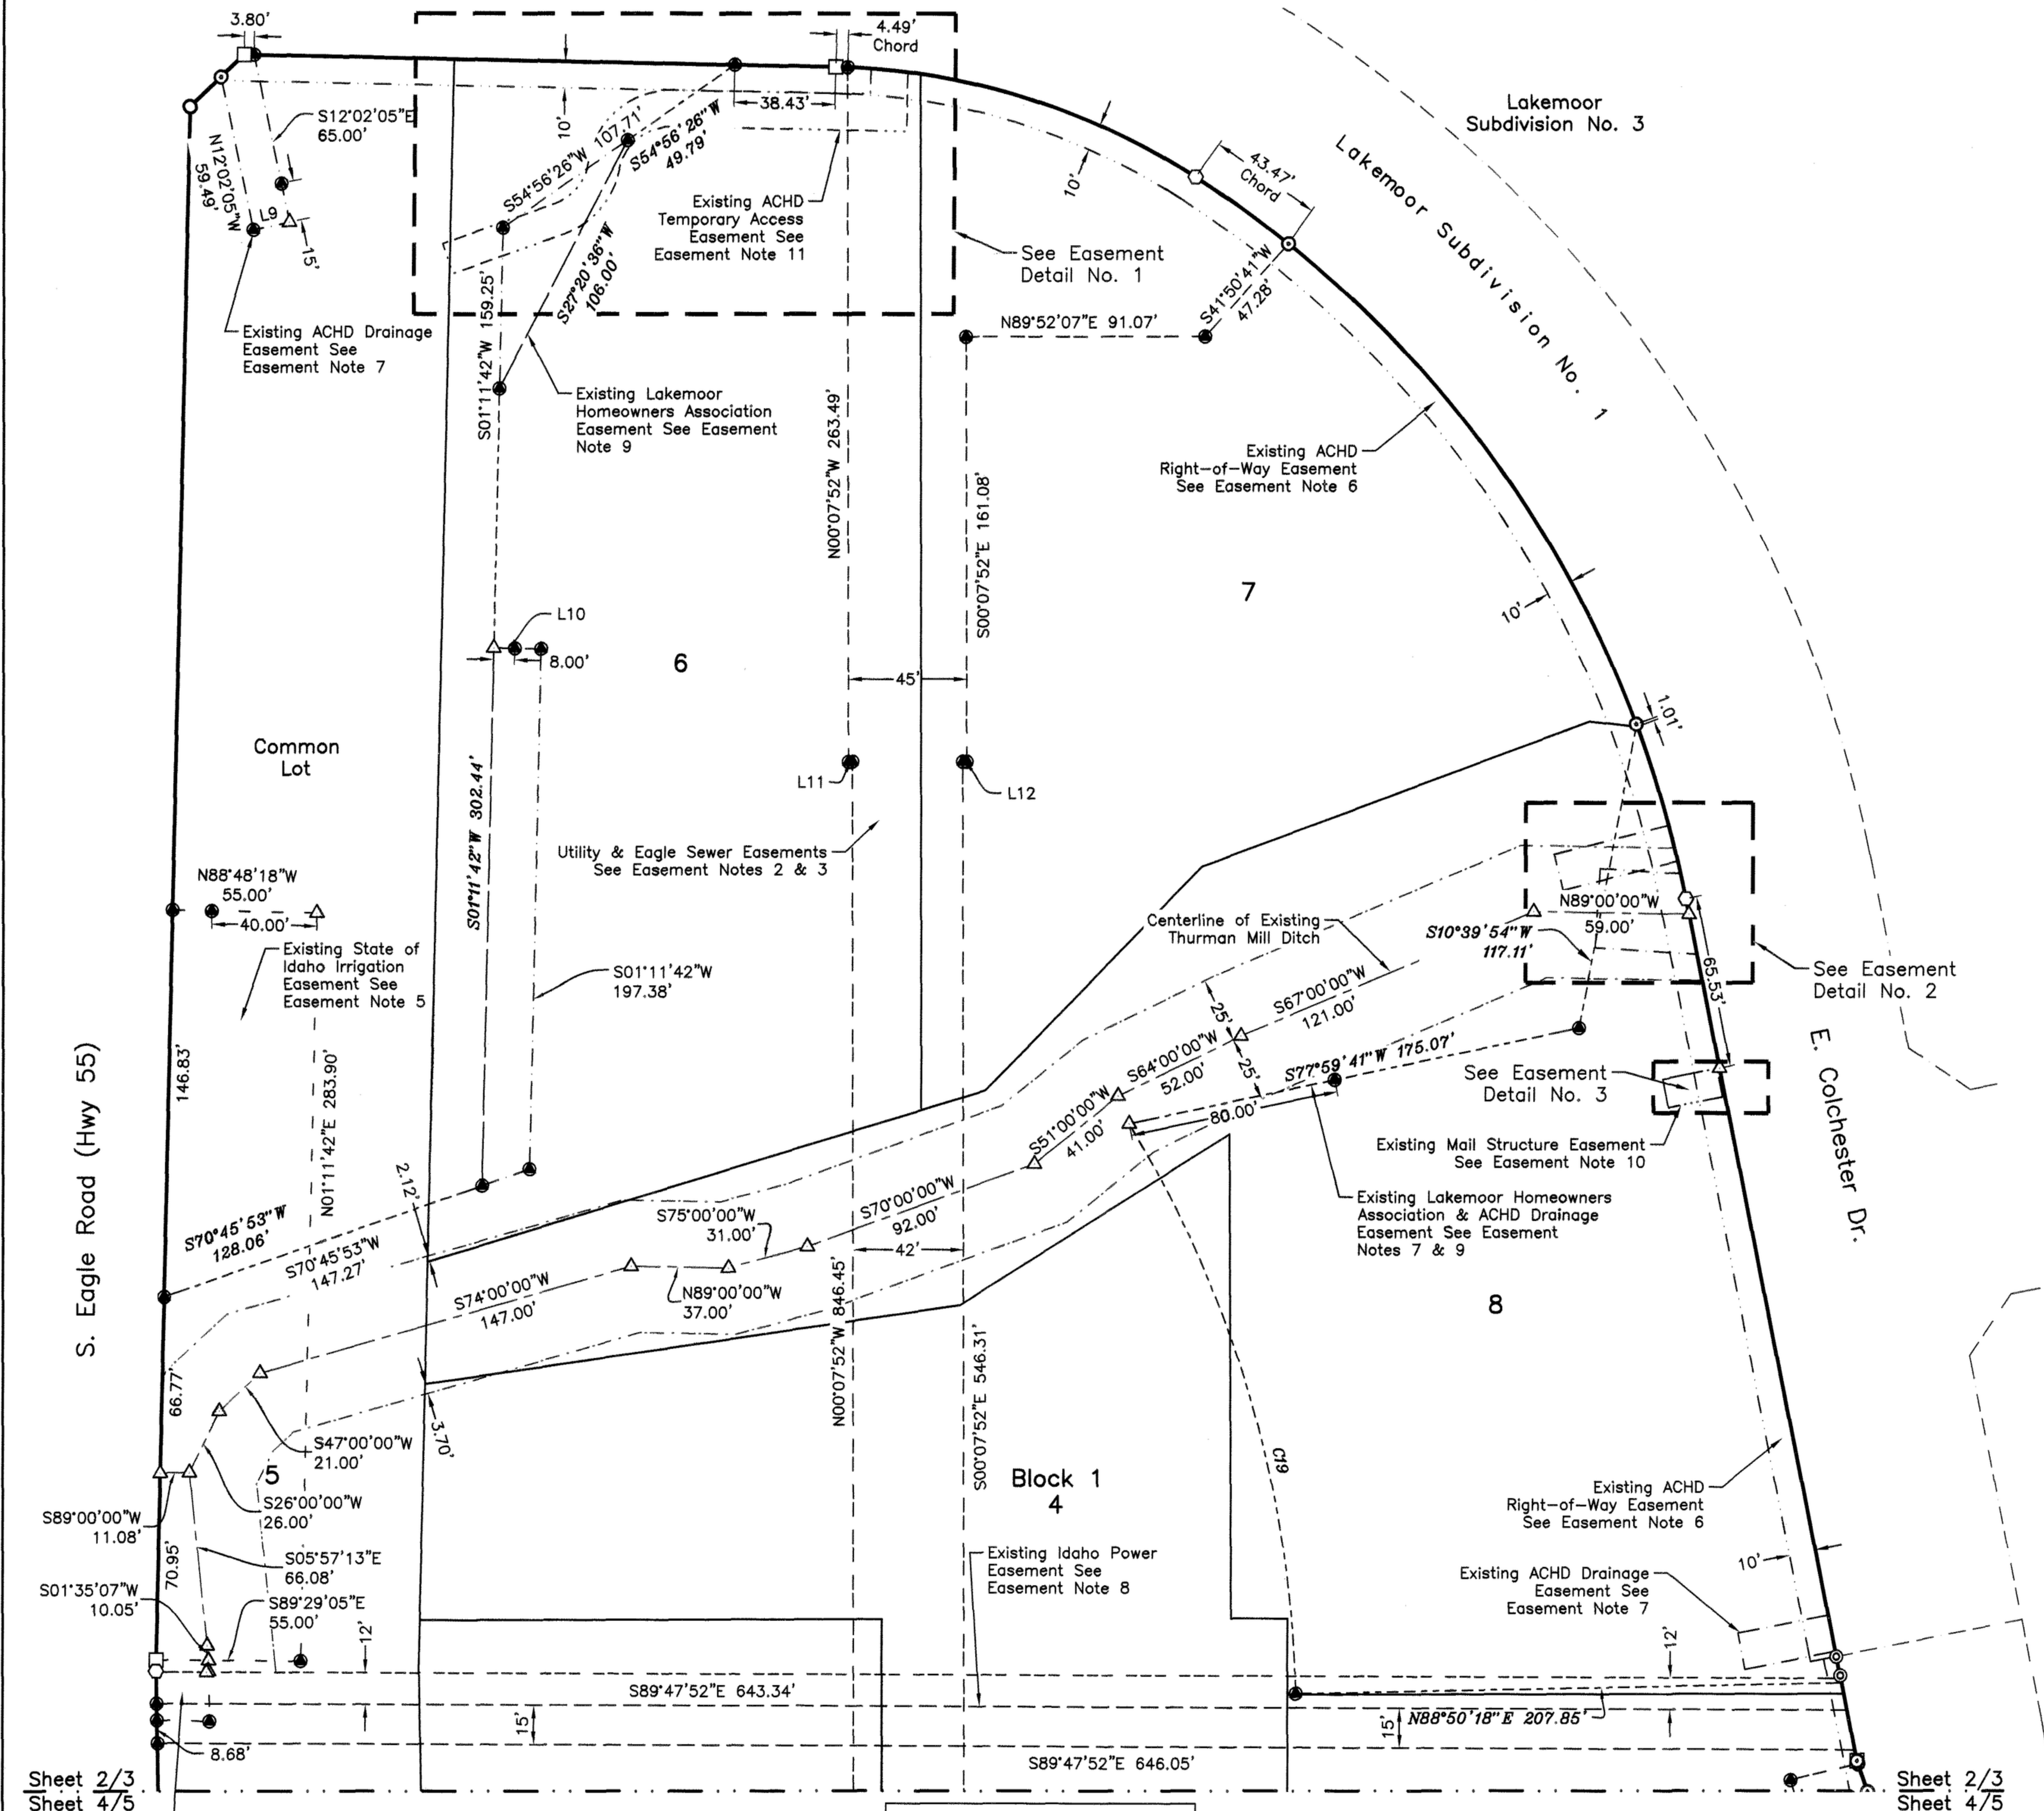


PLAT SHOWING Lakemoor Commercial Subdivision

PLAT BOOK **III** PAGE **15998**

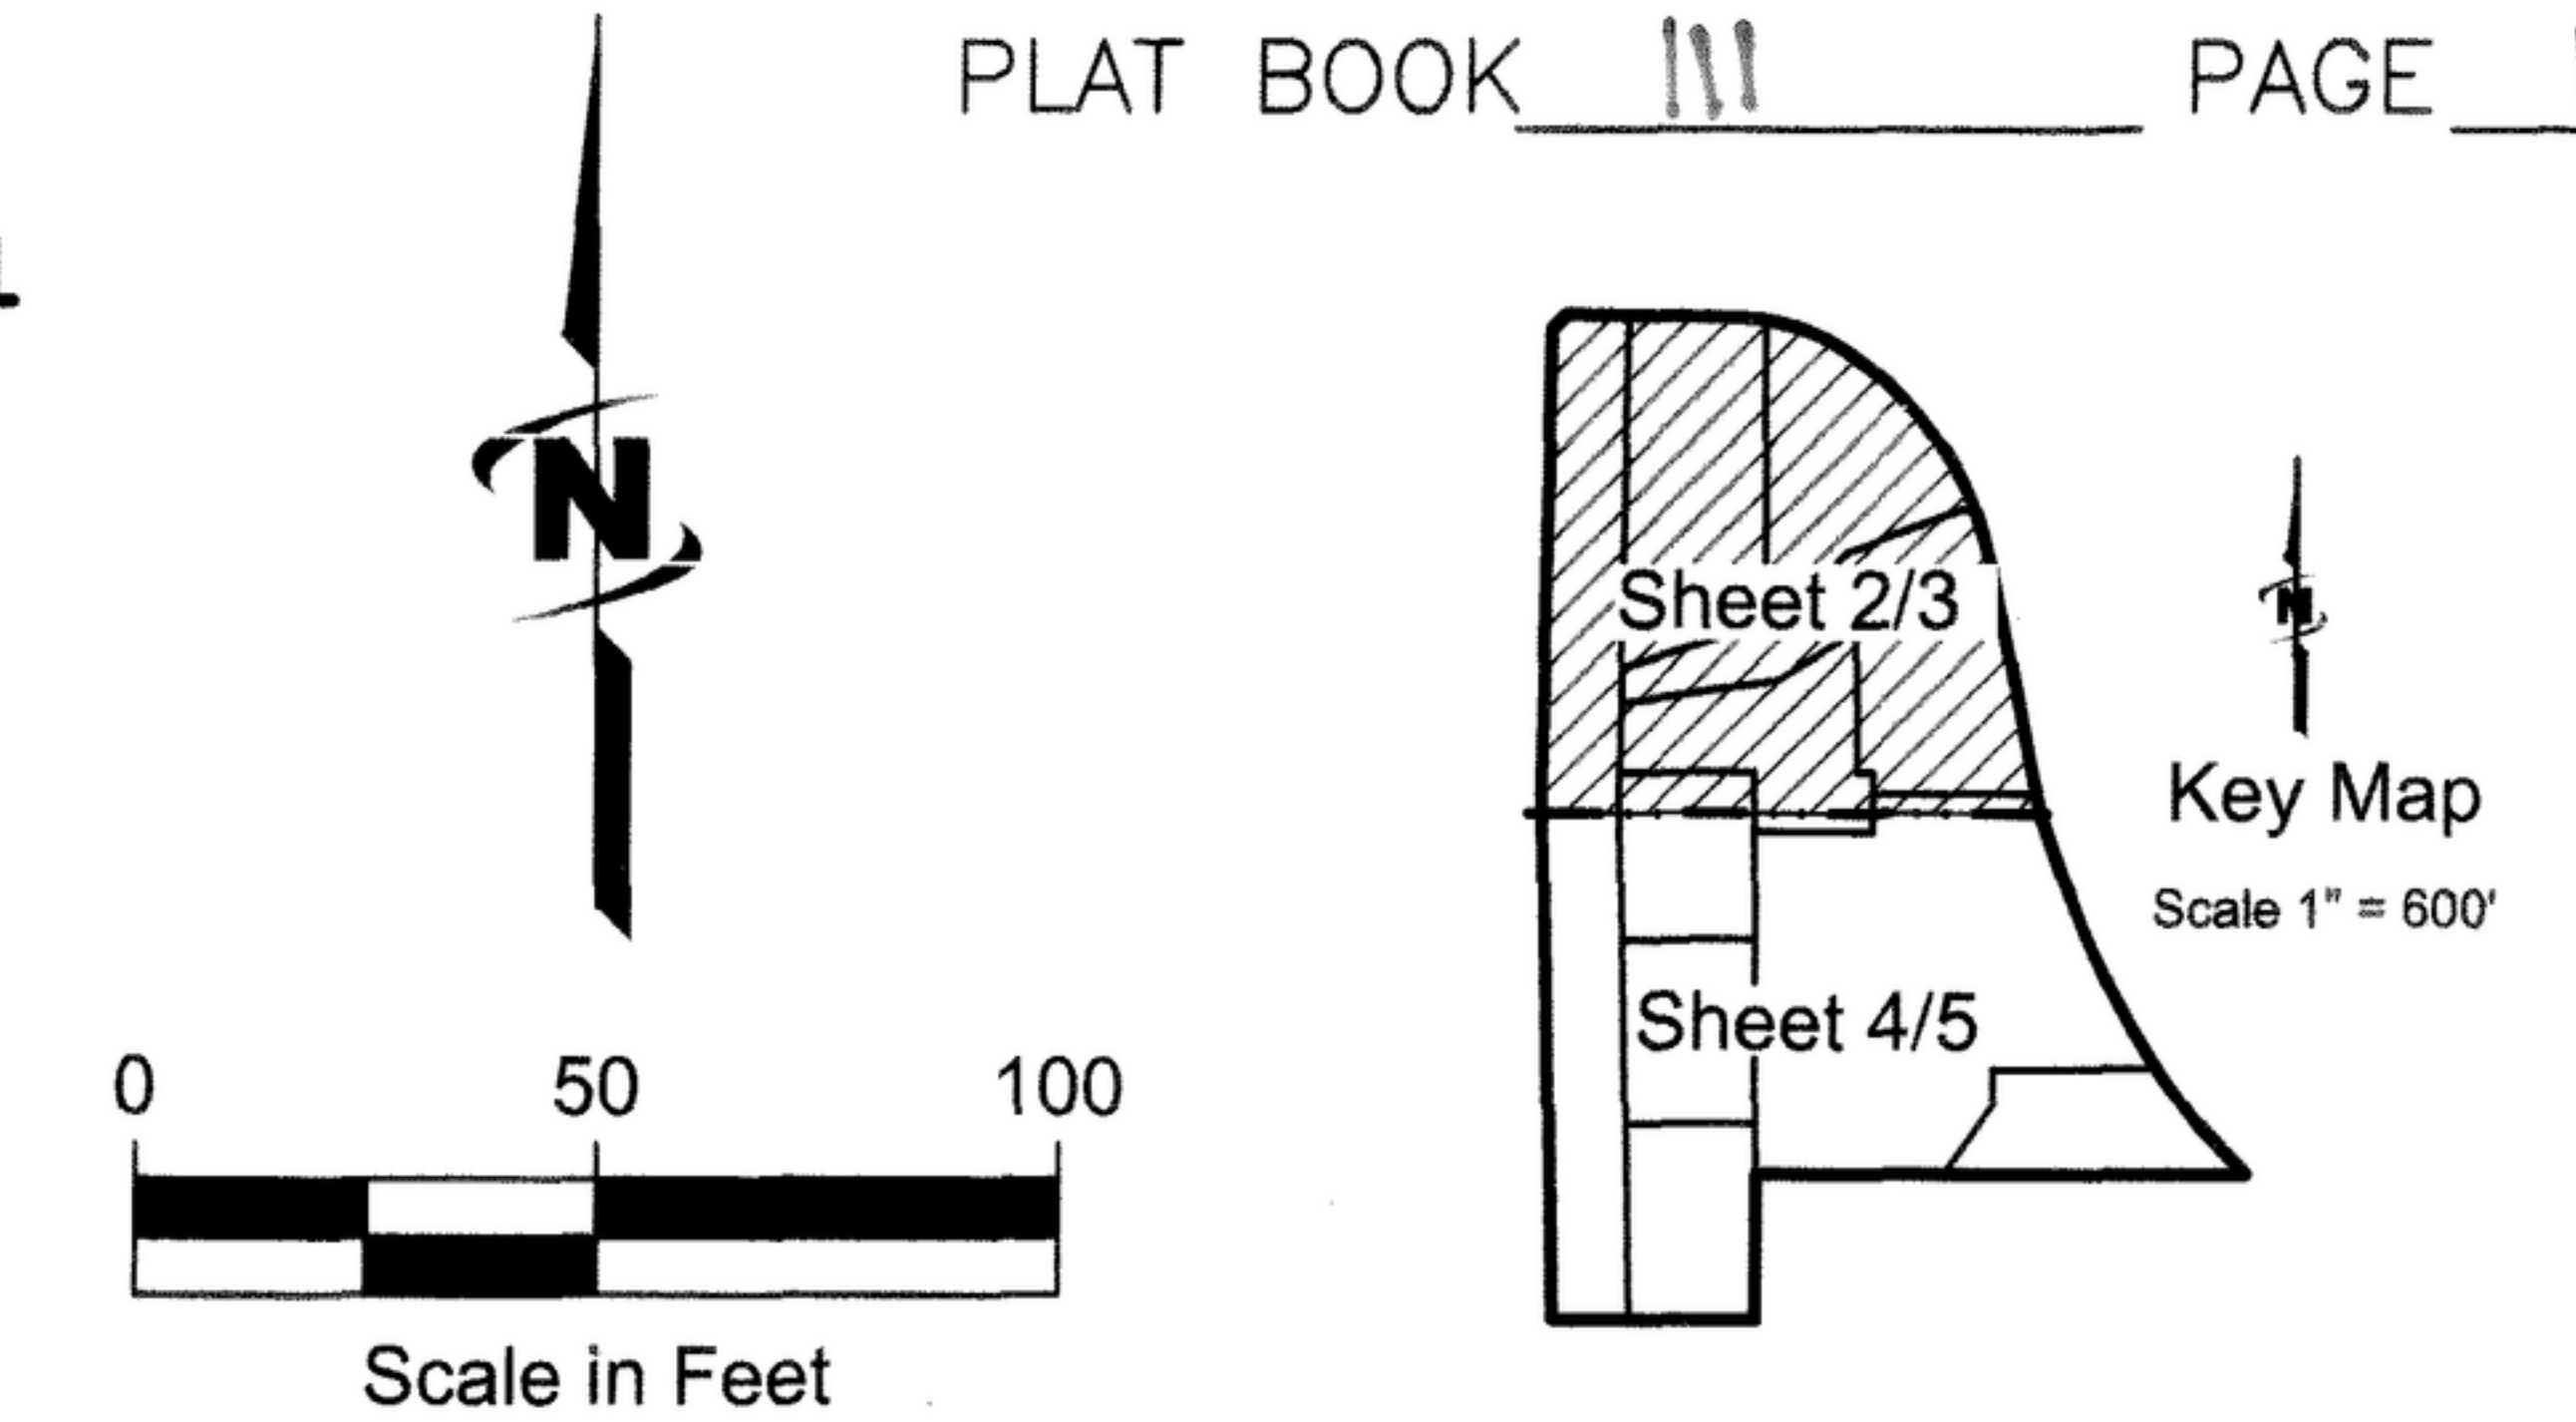

Sheet 2/3
Sheet 4/5

Sheet 2/3
Sheet 4/5

See Easement
Detail No. 4
on Sheet 5

Curve #	Length	Radius	Delta	Chord Bearing	Chord Length
C6	32.41'	264.00'	7°02'06"	N85°17'15"W	32.39'
C15	28.15'	20.00'	80°38'21"	S50°52'31"W	25.88'
C16	33.47'	32.00'	59°55'19"	S40°31'00"W	31.96'
C17	21.69'	20.00'	62°08'56"	N39°24'12"E	20.65'
C18	46.28'	32.00'	82°51'58"	N49°45'43"E	42.35'
C19	228.06'	430.50'	30°21'09"	S16°24'16"E	225.40'

Line #	Direction	Length
L9	S77°57'55"W	14.00'
L10	N88°48'18"W	18.00'
L11	S89°52'08"W	1.50'
L12	S89°52'08"W	1.50'
L15	S01°11'42"W	22.57'
L16	N19°31'20"W	12.00'
L17	N01°11'42"E	9.66'

Easements.
See Sheet 1 for Boundary Information & Legend.
See Sheet 2 for Lot Dimensions.
See Sheet 6 for Notes, Reference Documents, and Easement Notes.

J-U-B
J-U-B ENGINEERS, INC.

250 South Beechwood Avenue, Suite 201, Boise, ID 83709-0944
p 208 376 7330 f 208 323 9336 w www.jub.com

