
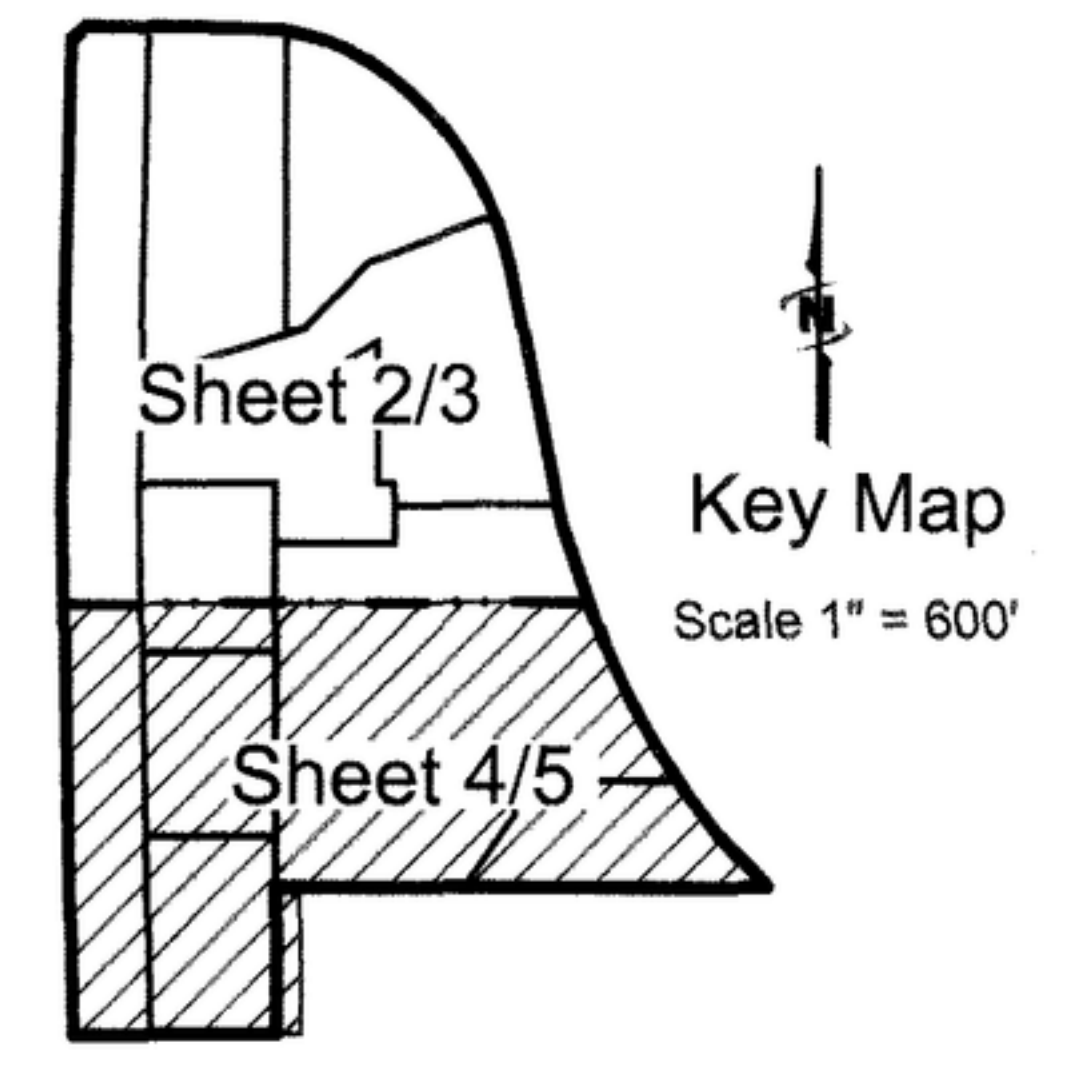
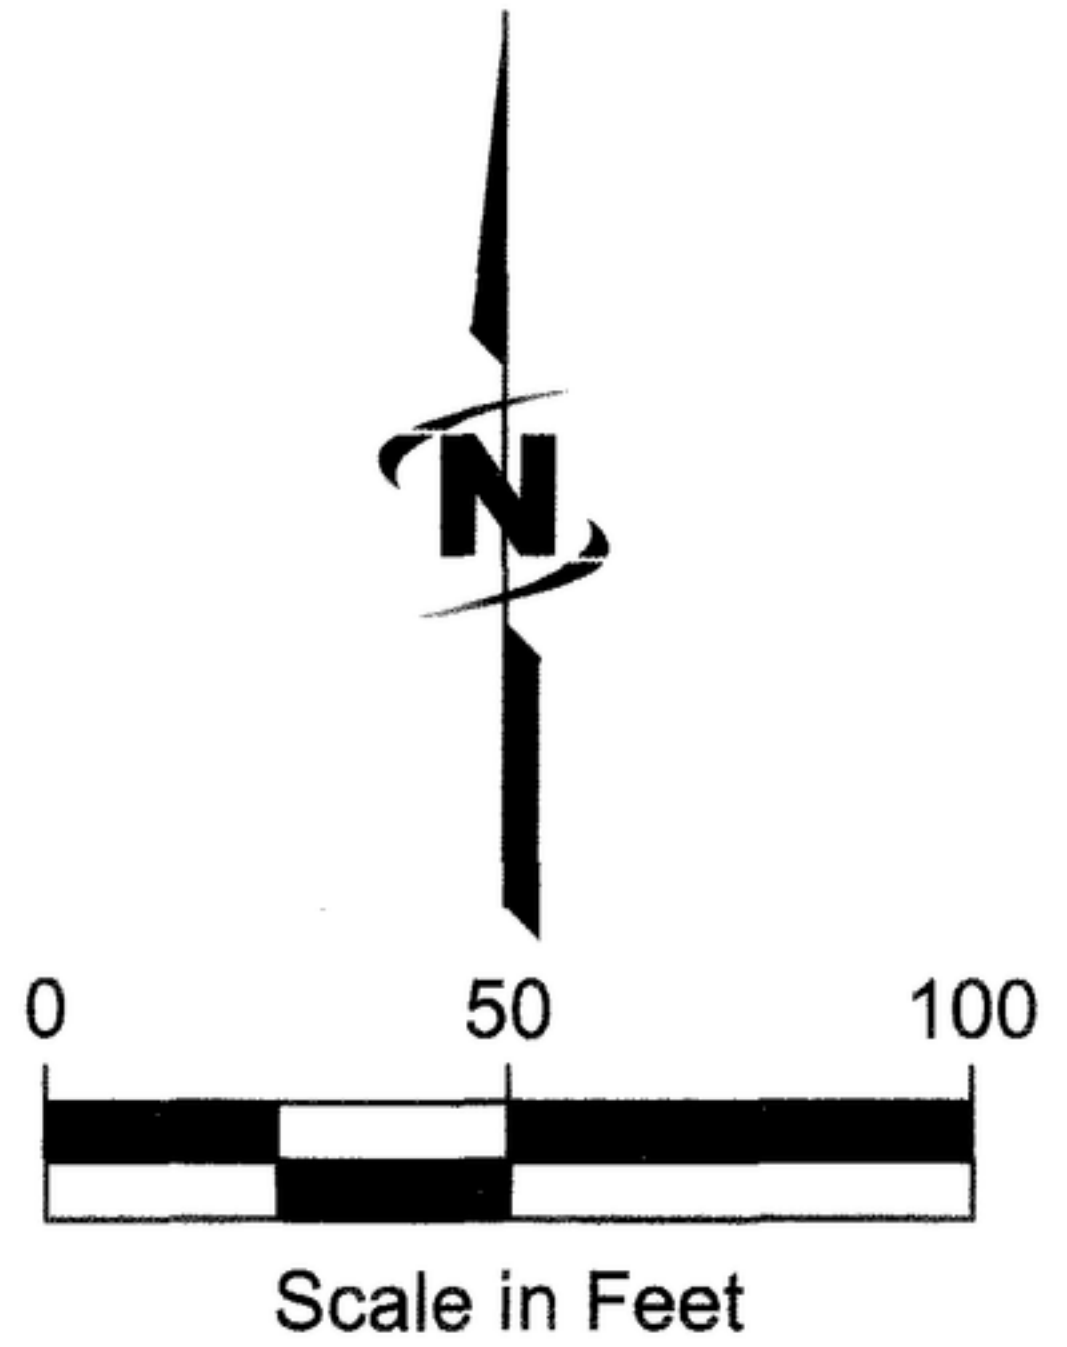


PLAT SHOWING
Lakemoor Commercial Subdivision

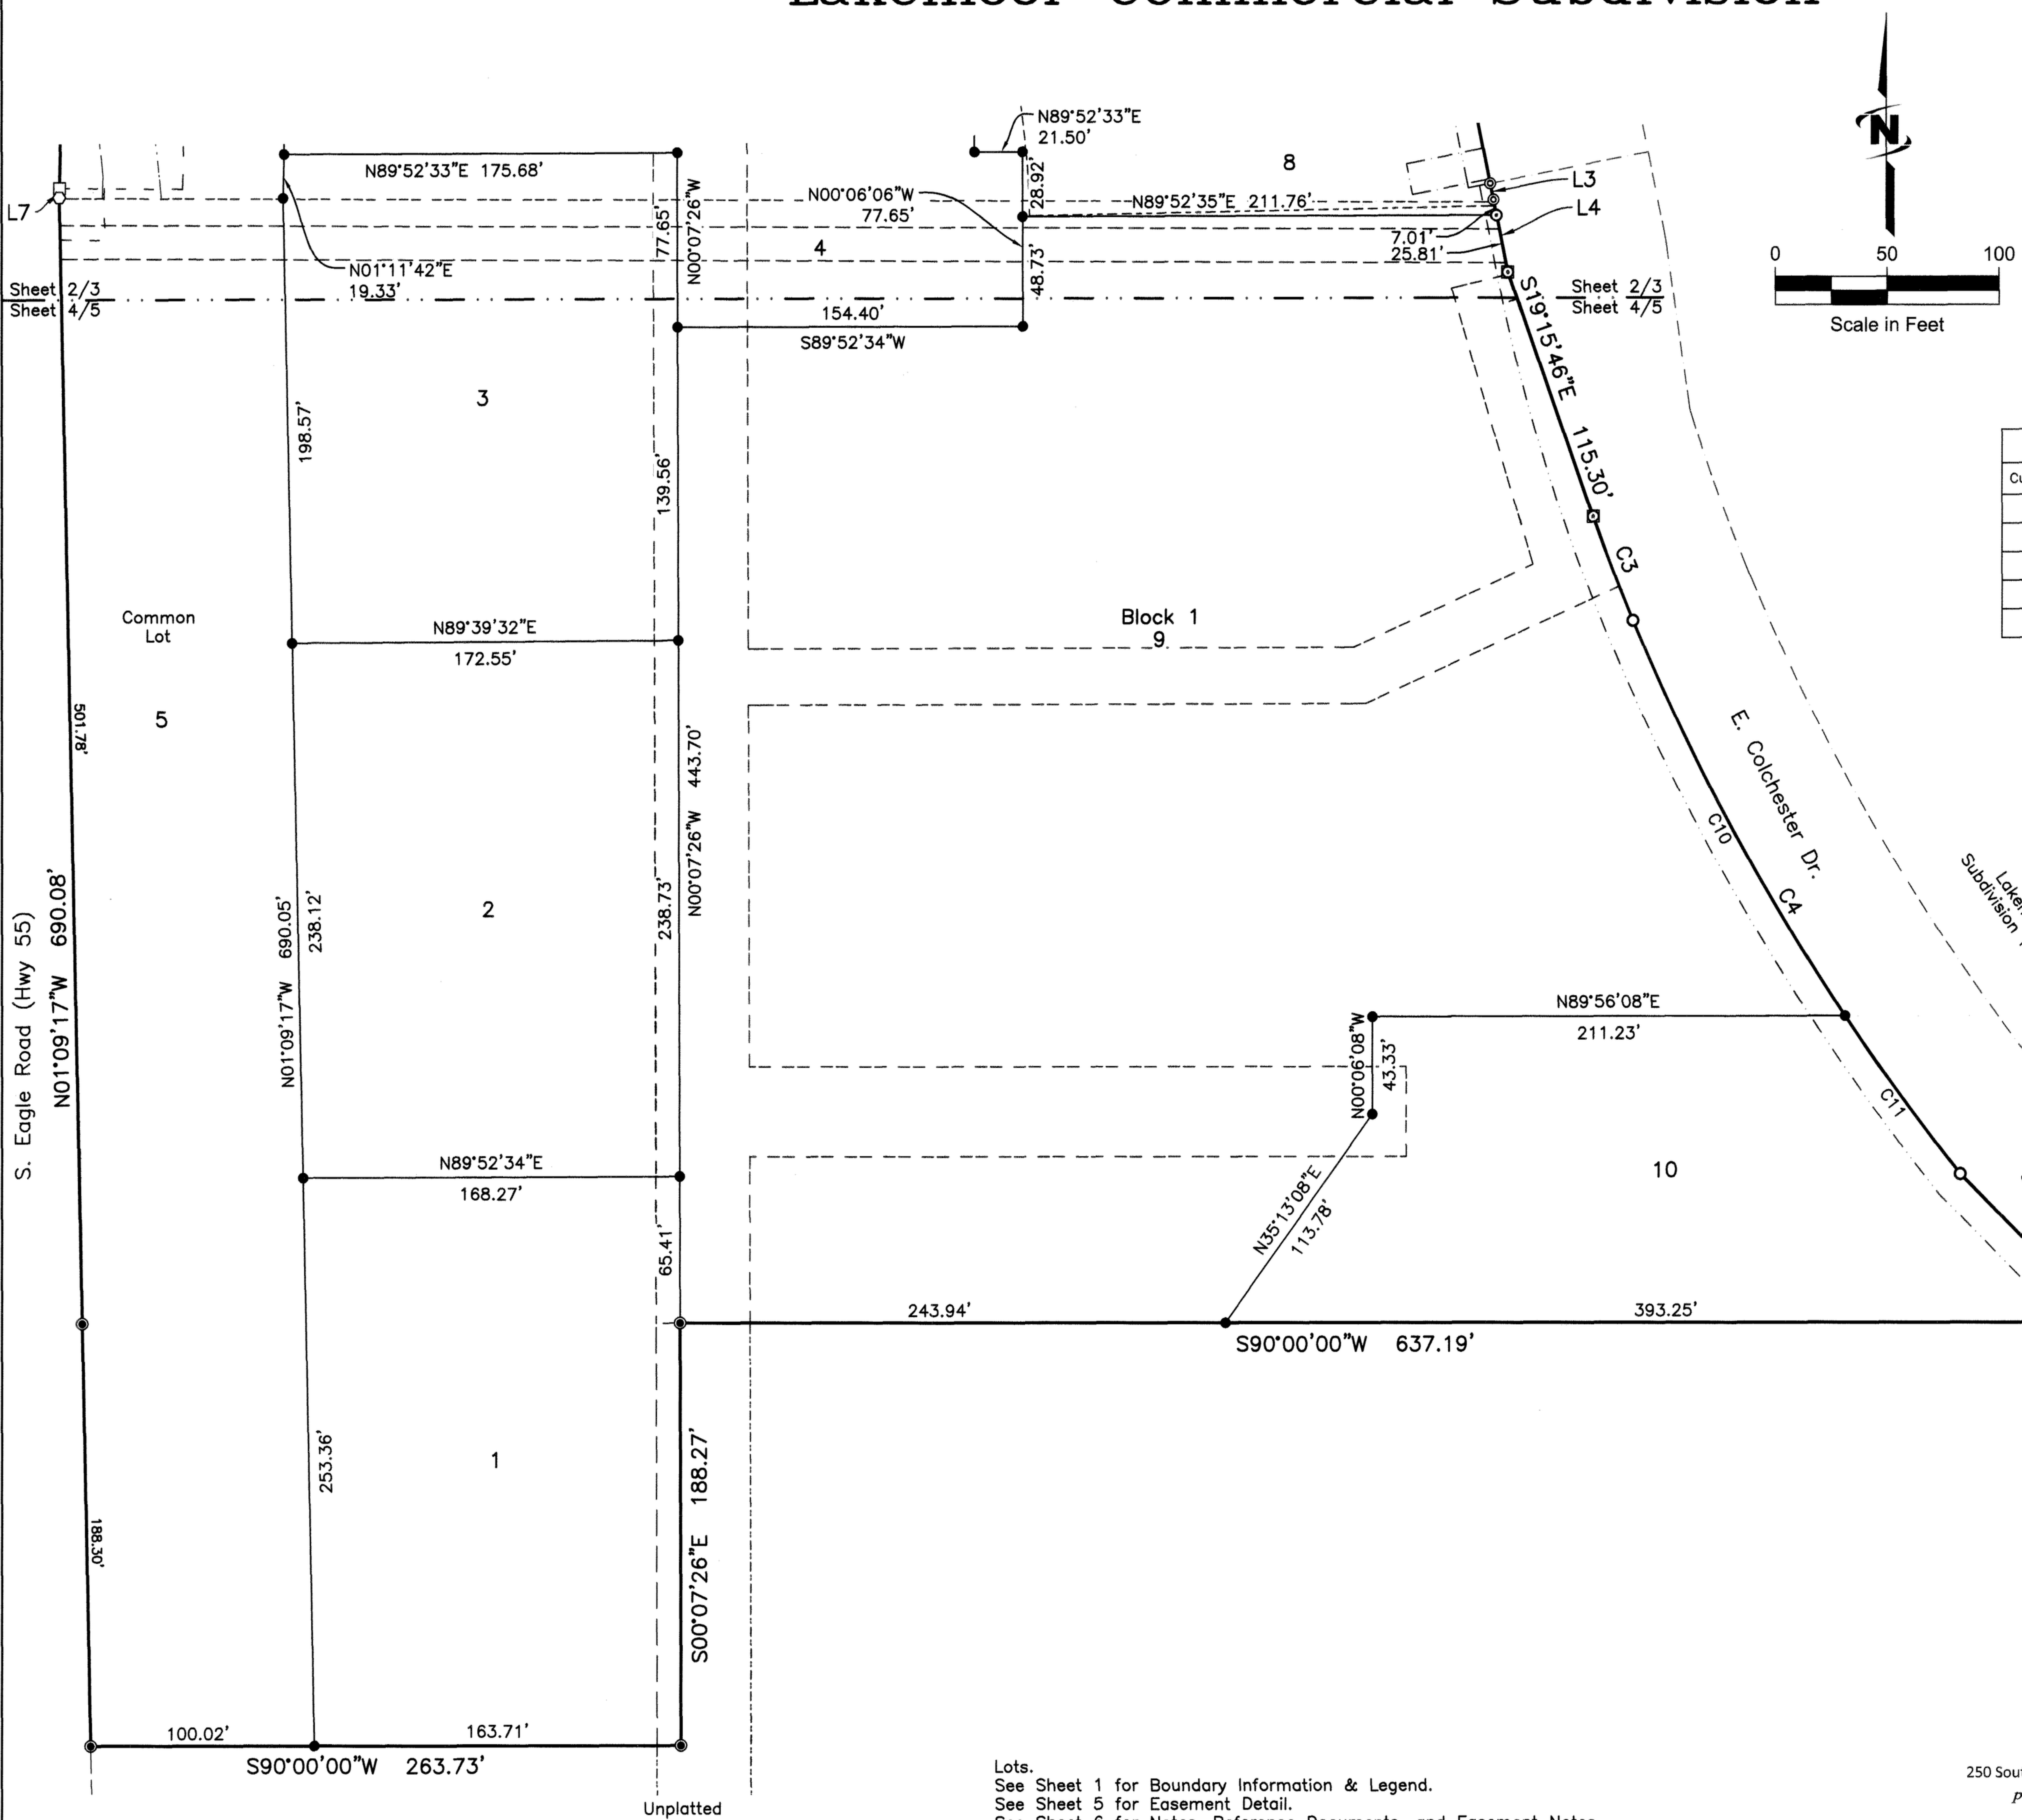

Curve Table - This Sheet					
Curve #	Length	Radius	Delta	Chord Bearing	Chord Length
C3	49.67'	828.00'	3°26'13"	S20°58'52"E	49.66'
C4	287.46'	1032.00'	15°57'34"	S30°40'46"E	286.53'
C5	5.02'	423.00'	0°40'50"	S44°45'21"E	5.02'
C10	200.34'	1032.00'	11°07'21"	N28°15'41"W	200.01'
C11	87.12'	1032.00'	4°50'13"	N36°14'27"W	87.10'

Line Table - This Sheet		
Line #	Direction	Length
L3	S11°20'06"E	7.37'
L4	S11°20'06"E	32.83'
L7	N01°11'42"E	4.19'

Lots.
See Sheet 1 for Boundary Information & Legend.
See Sheet 5 for Easement Detail.
See Sheet 6 for Notes, Reference Documents, and Easement Notes.



J-U-B ENGINEERS, INC.

250 South Beechwood Avenue, Suite 201, Boise, ID 83709-0944
p 208 376 7330 f 208 323 9336 w www.jub.com

