

BK 114 pg 16813

# A PLAT SHOWING LONESOME DOVE SUBDIVISION NO. 2





SEE SHEET 1 FOR LEGEND AND NOTES

LOTS 14 & 15 BLOCK 2  
EASEMENT DETAIL  
SCALE: 1" = 10'

LOTS 21 & 22 BLOCK 2  
EASEMENT DETAIL  
SCALE: 1" = 10'

LOTS 6, 11 & 12 BLOCK 2  
EASEMENT DETAIL  
SCALE: 1" = 10'

LOTS 22 & 34 BLOCK 15  
EASEMENT DETAIL  
SCALE: 1" = 10'

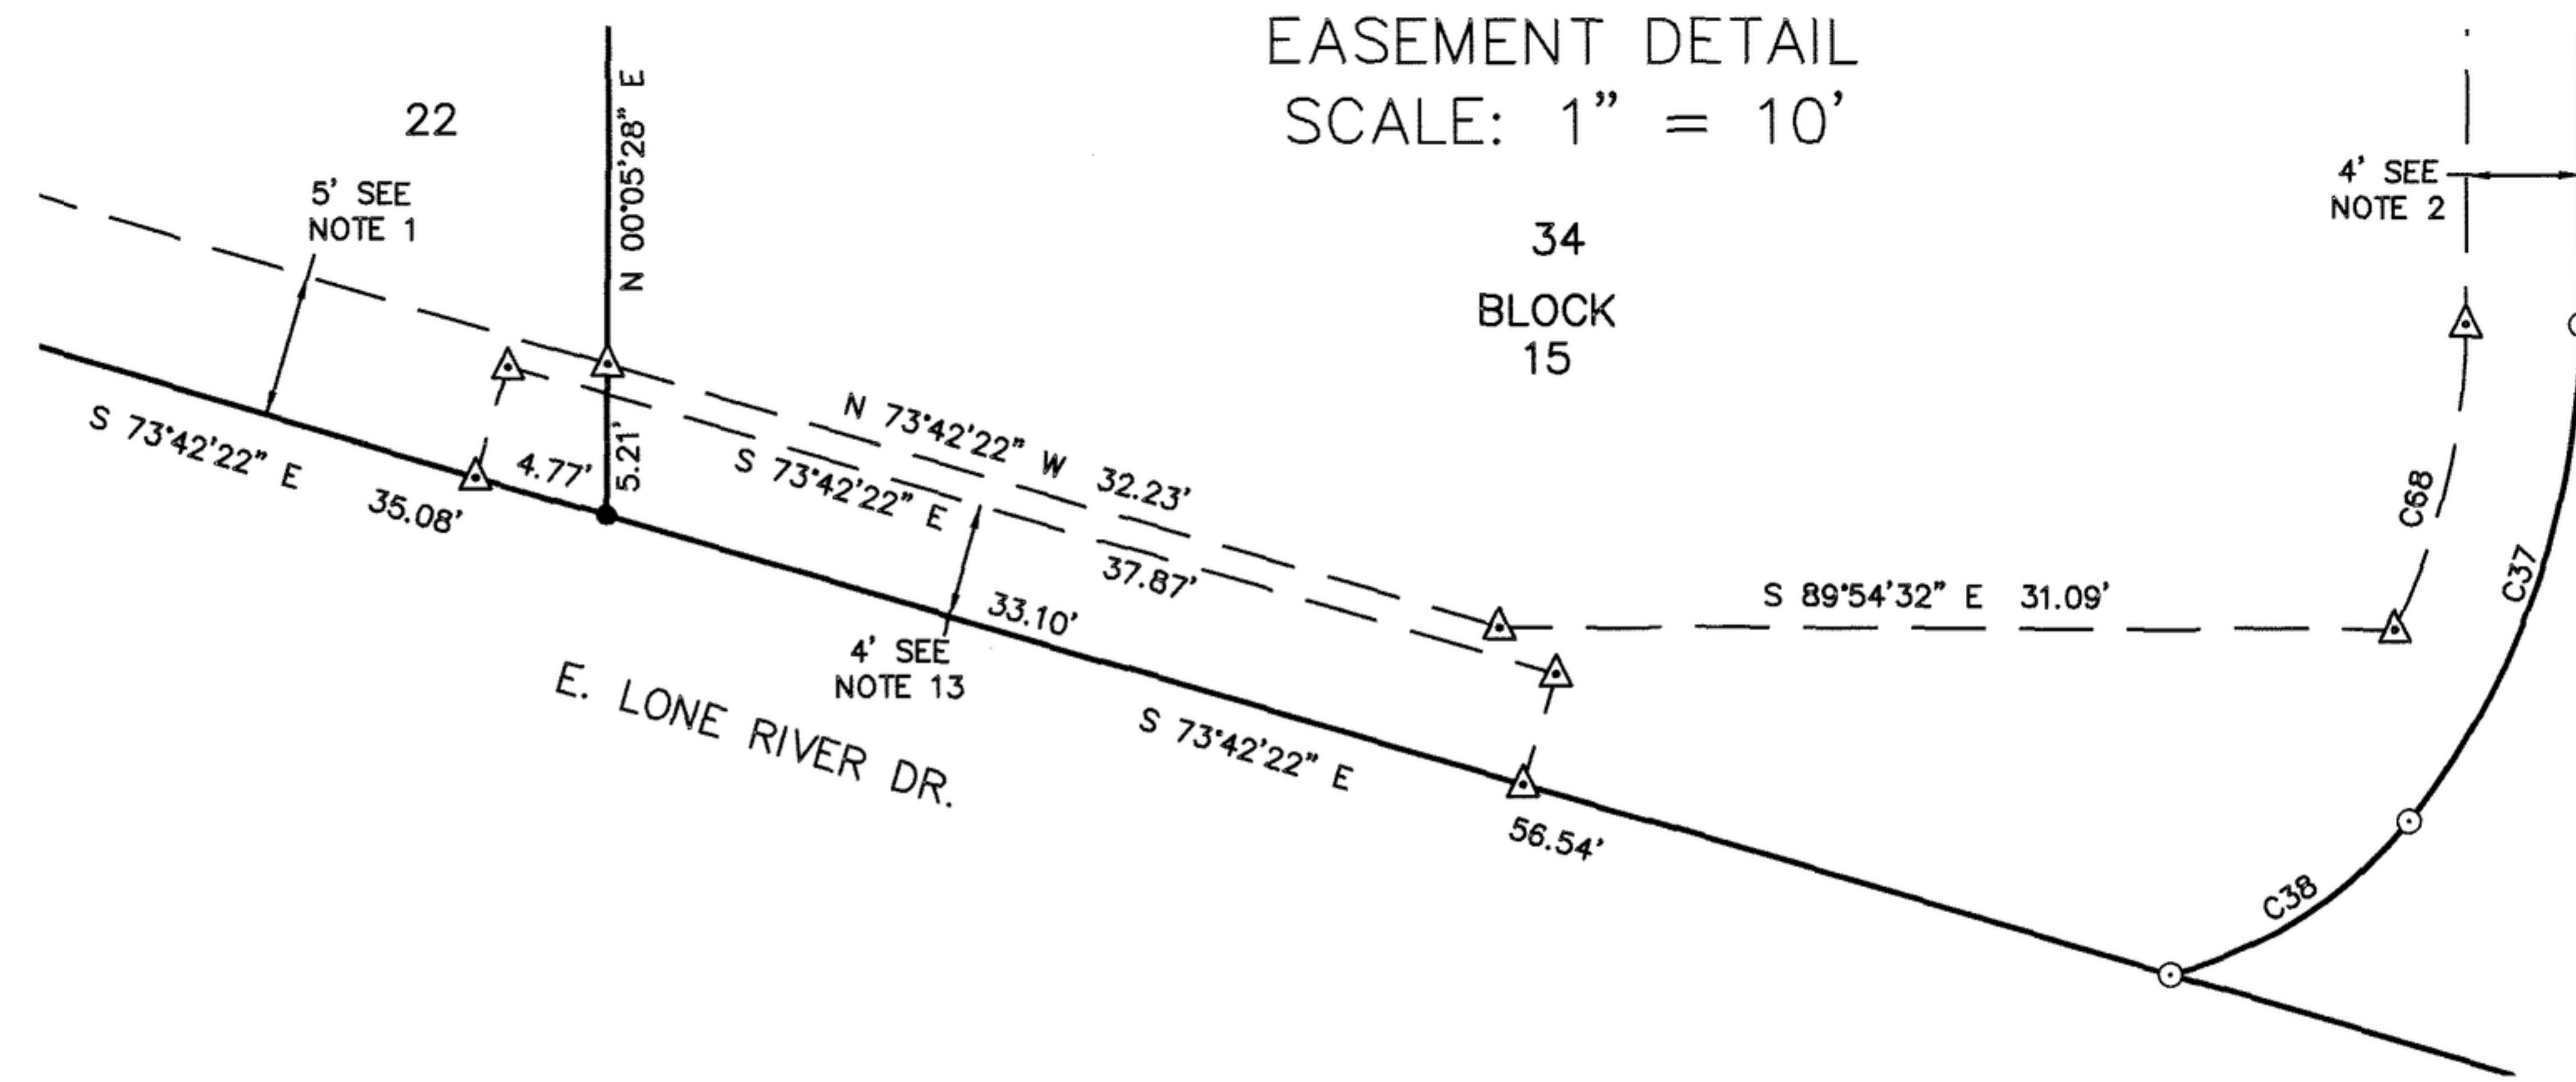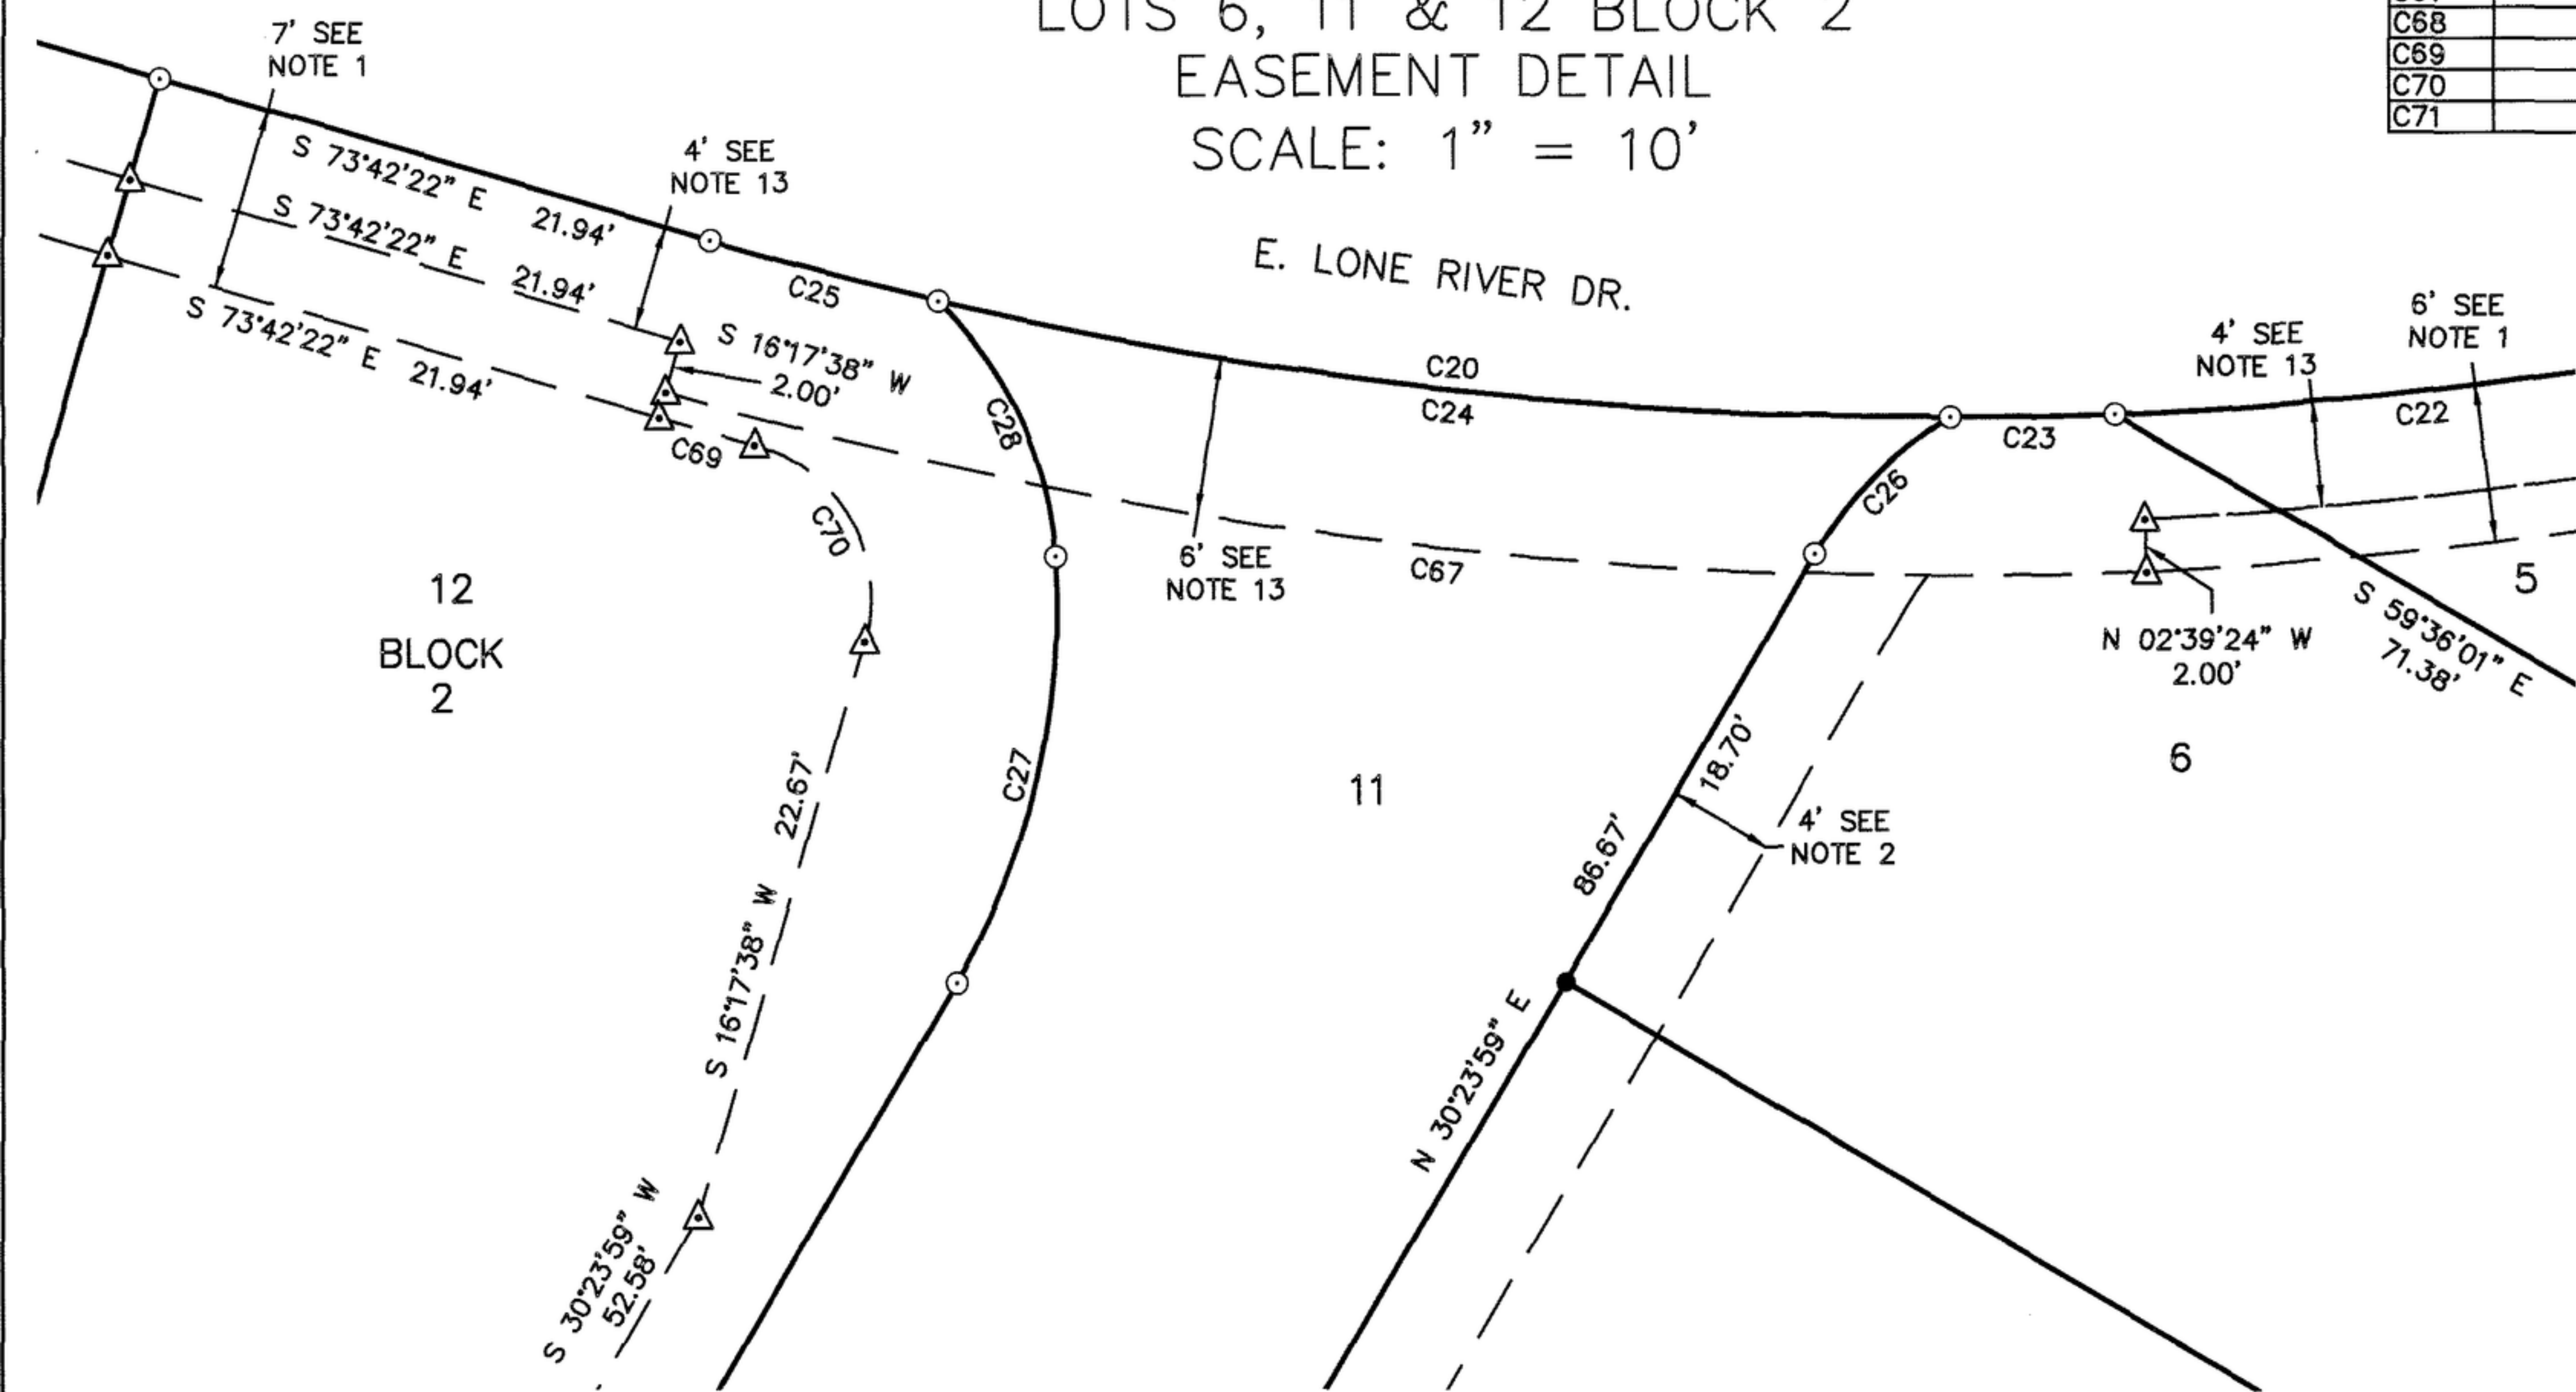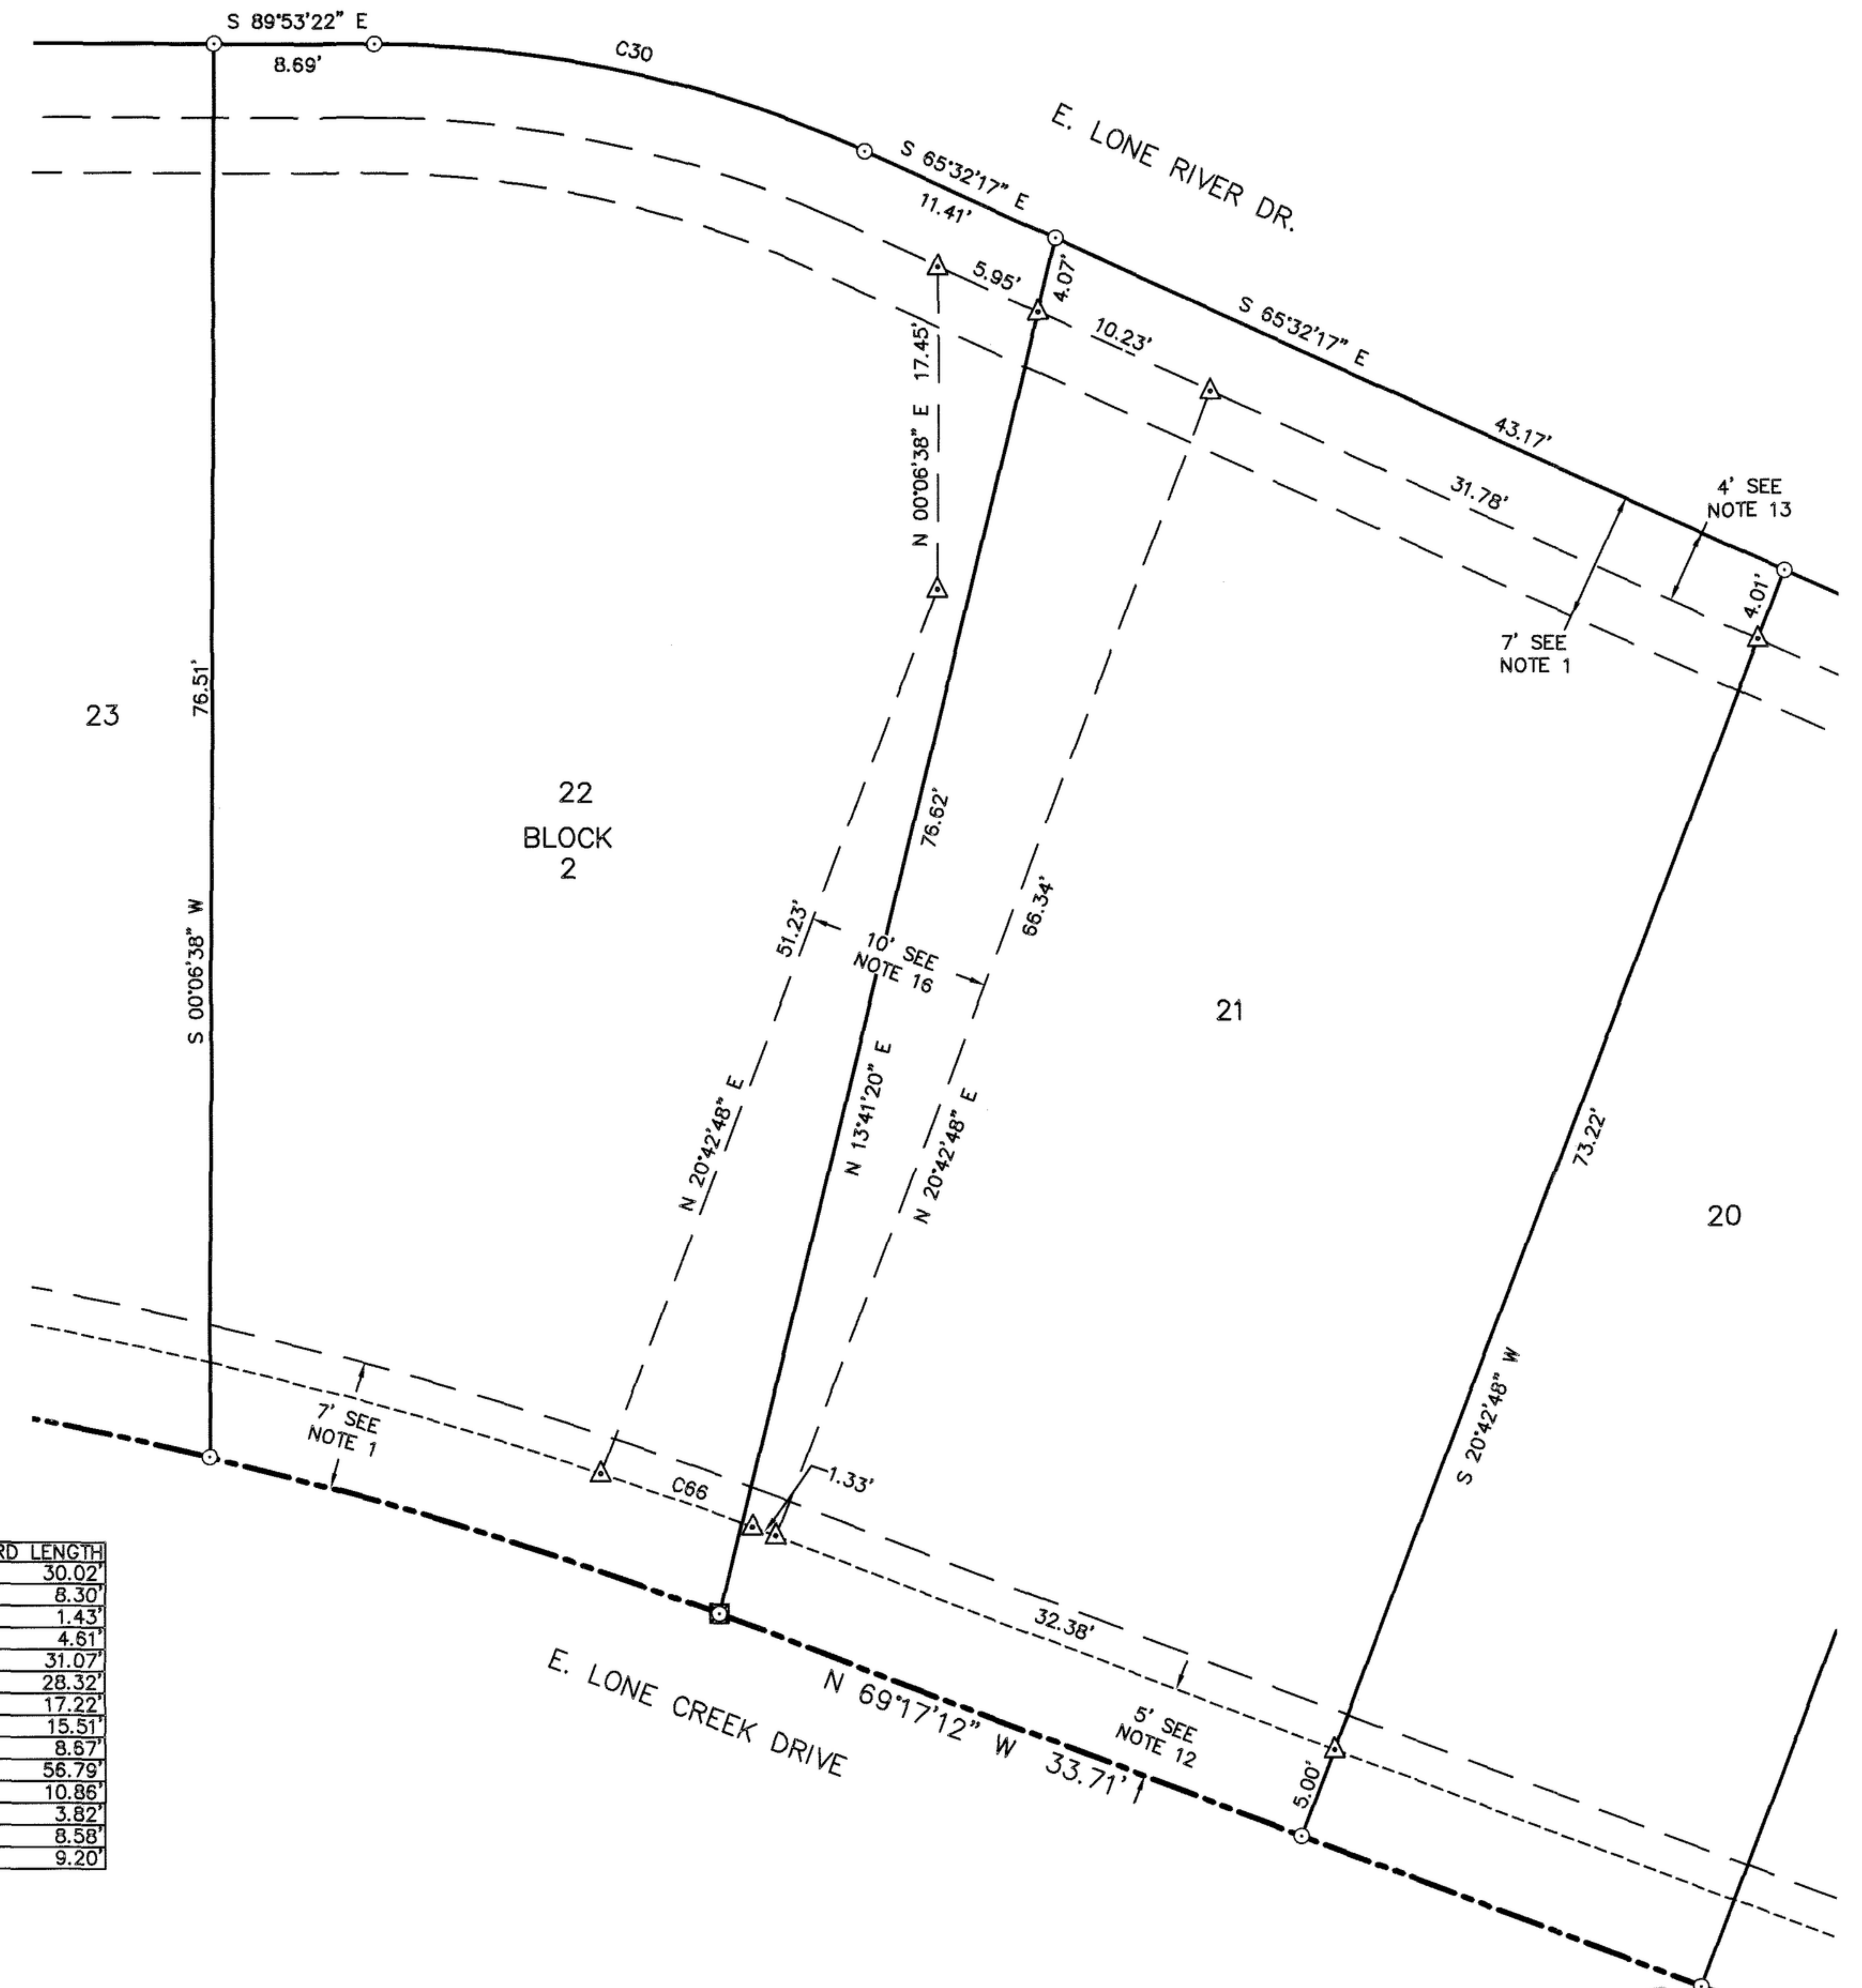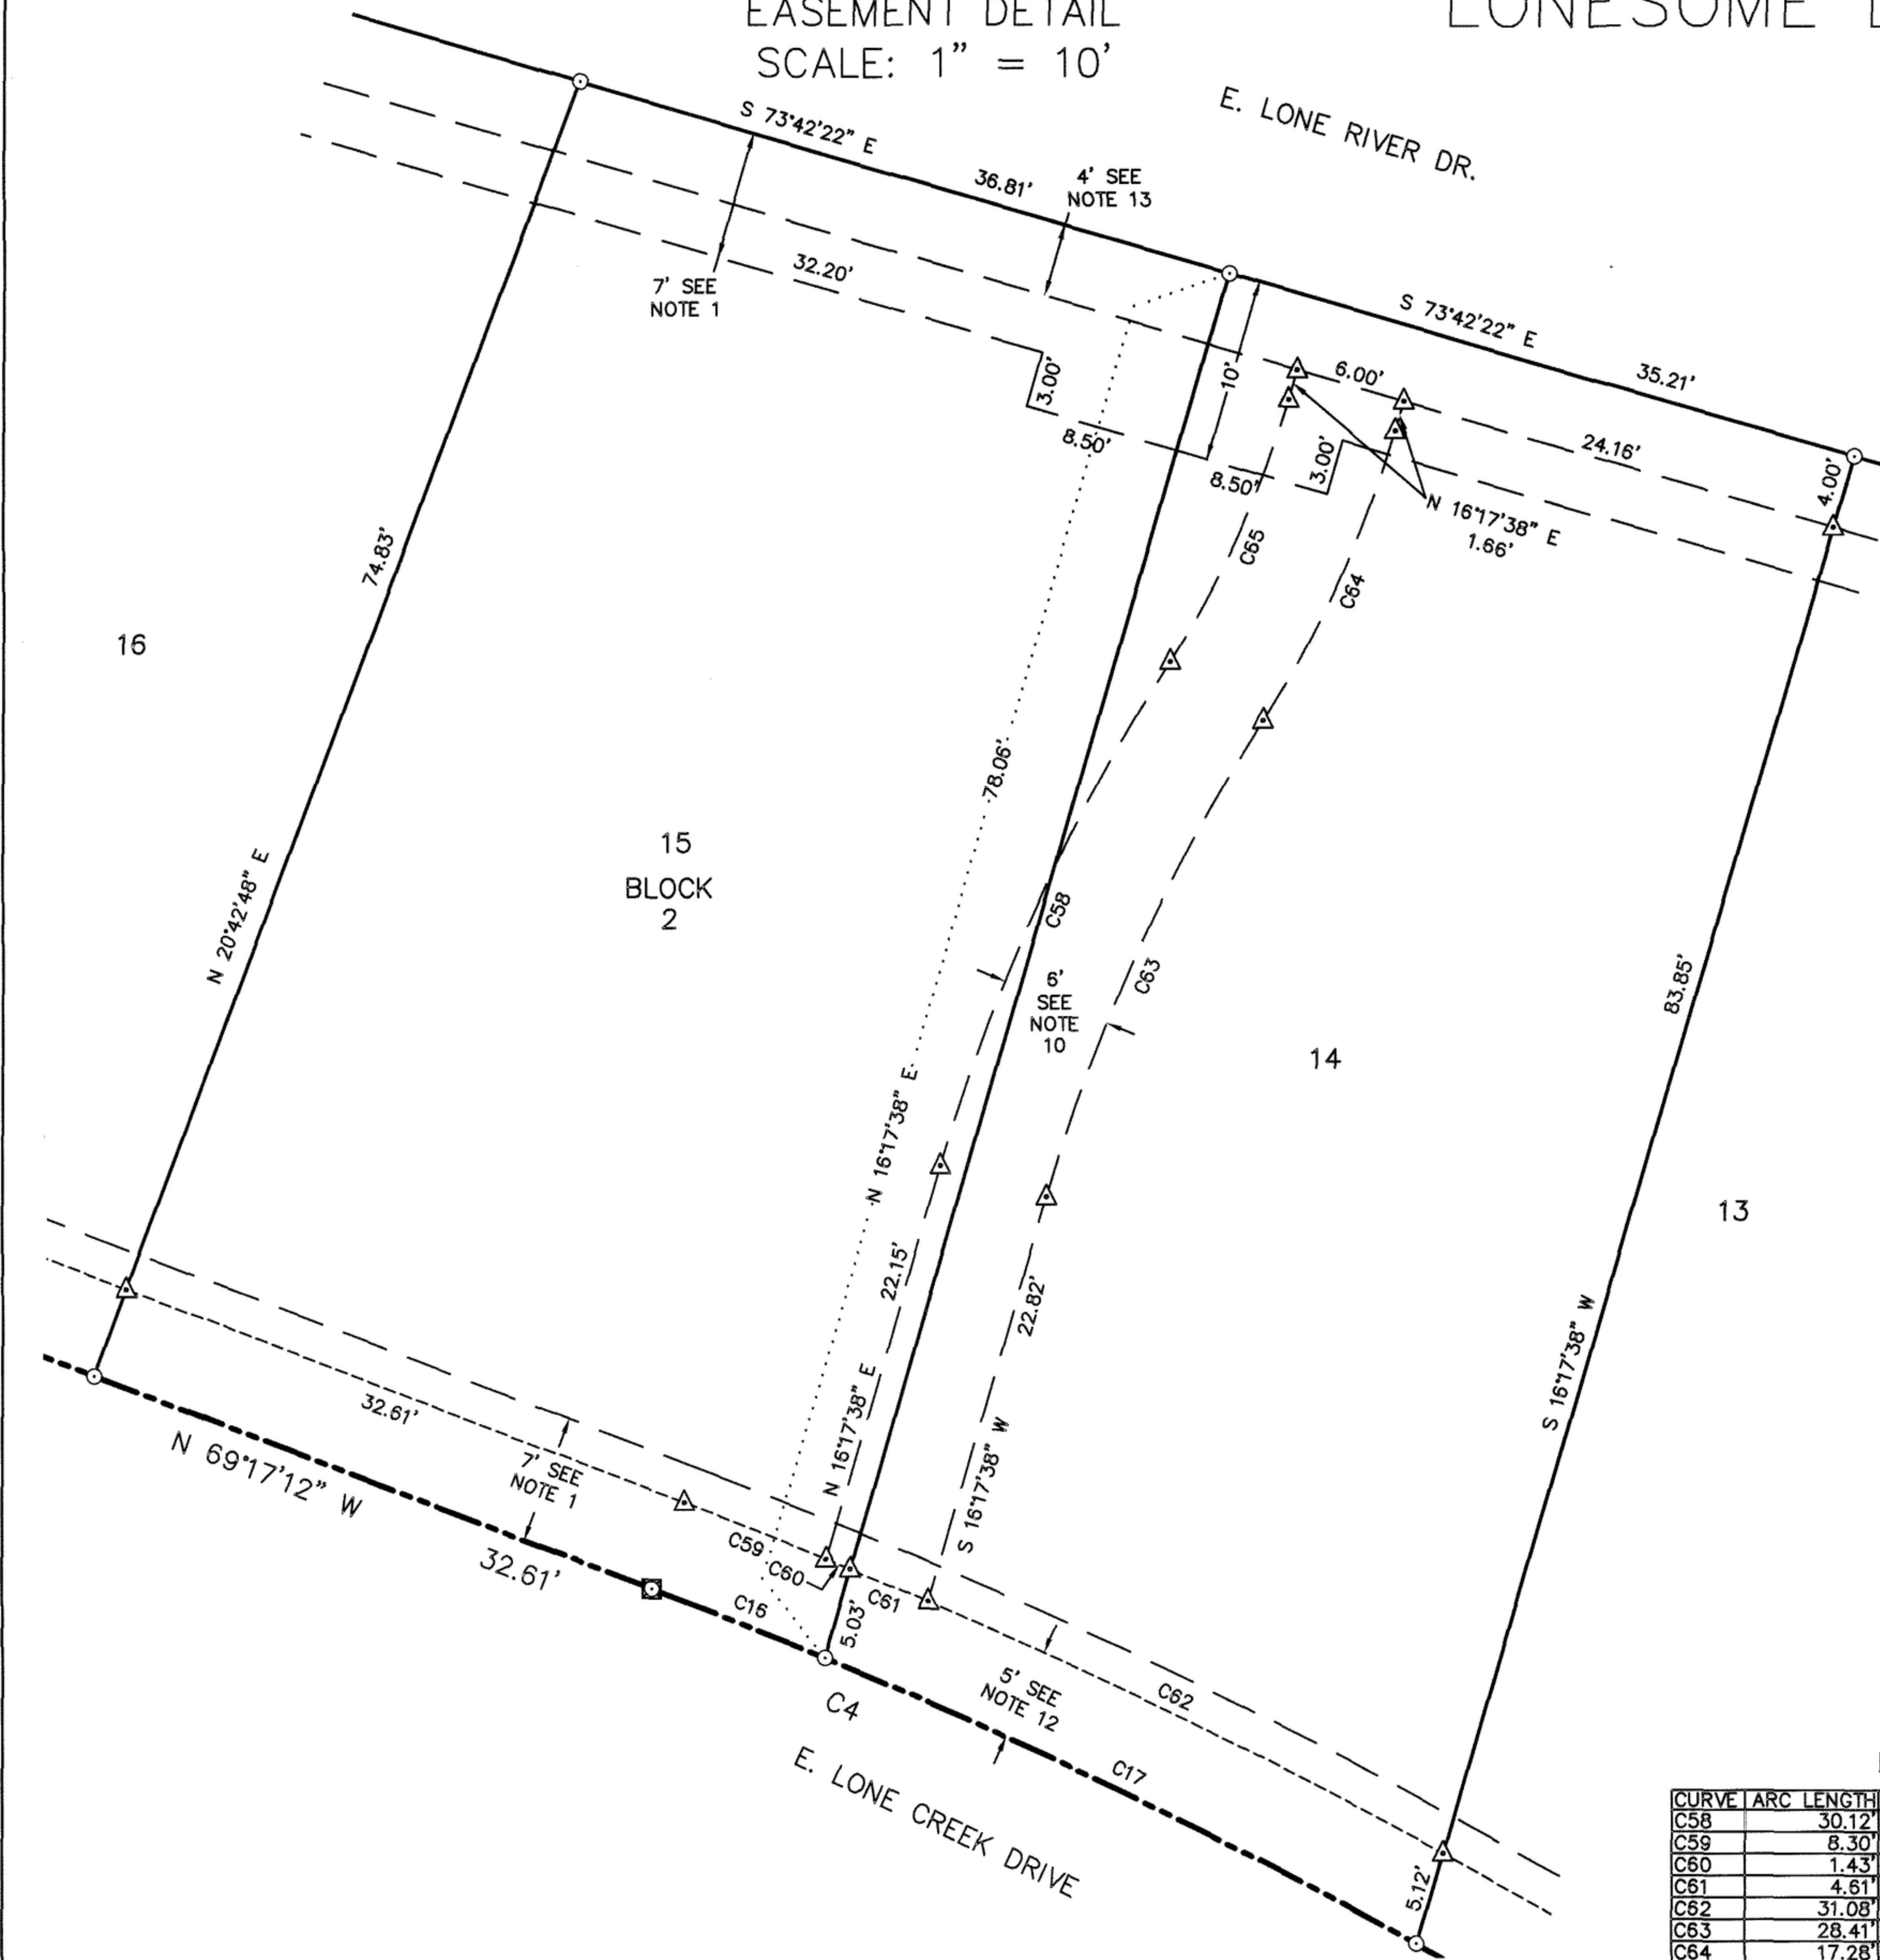

EASEMENT CURVE TABLE

CURVE	ARC LENGTH	RADIUS	DELTA ANGLE	CHORD BEARING	CHORD LENGTH
C38	30.12	105.50	16°21'38"	S 24°28'27" W	30.02
C39	8.30	330.00	1°26'25"	N 68°33'59" W	8.30
C60	1.43	330.00	0°14'52"	N 67°43'21" W	1.43
C61	4.61	330.00	0°48'02"	N 67°11'54" W	4.61
C62	31.08	330.00	5°23'47"	N 64°05'58" W	31.07
C63	28.41	99.50	16°21'38"	S 24°28'27" W	28.32
C64	17.28	60.50	16°21'38"	N 24°28'27" E	17.22
C65	15.56	54.50	16°21'38"	N 24°28'27" E	15.51
C66	8.67	230.00	2°09'34"	N 70°21'59" W	8.67
C67	57.05	172.50	18°57'02"	S 83°10'53" E	56.79
C68	10.98	24.00	26°09'29"	N 13°11'22" E	10.86
C69	3.82	173.50	1°19'41"	S 74°20'12" E	3.82
C70	9.56	6.00	91°15'41"	S 29°20'12" E	9.58
C71	9.35	15.00	35°43'45"	S 17°46'28" E	9.20



SURVEYING SERVICES PROVIDED BY:  
SAWTOOTH LAND SURVEYING  
2030 S. WASHINGTON AVE  
EMMETT, ID 83617

DEVELOPER:  
DAVE EVANS CONSTRUCTION

**RENNISON ENGINEERING**  
  
 PO Box 1001 Eagle, Idaho 83616 P: 208-938-2440  
 DATE: 4/26/18 SHEET 3 OF 6