


DRY CREEK RANCH SUBDIVISION NO. 1


PATHWAY EASEMENT

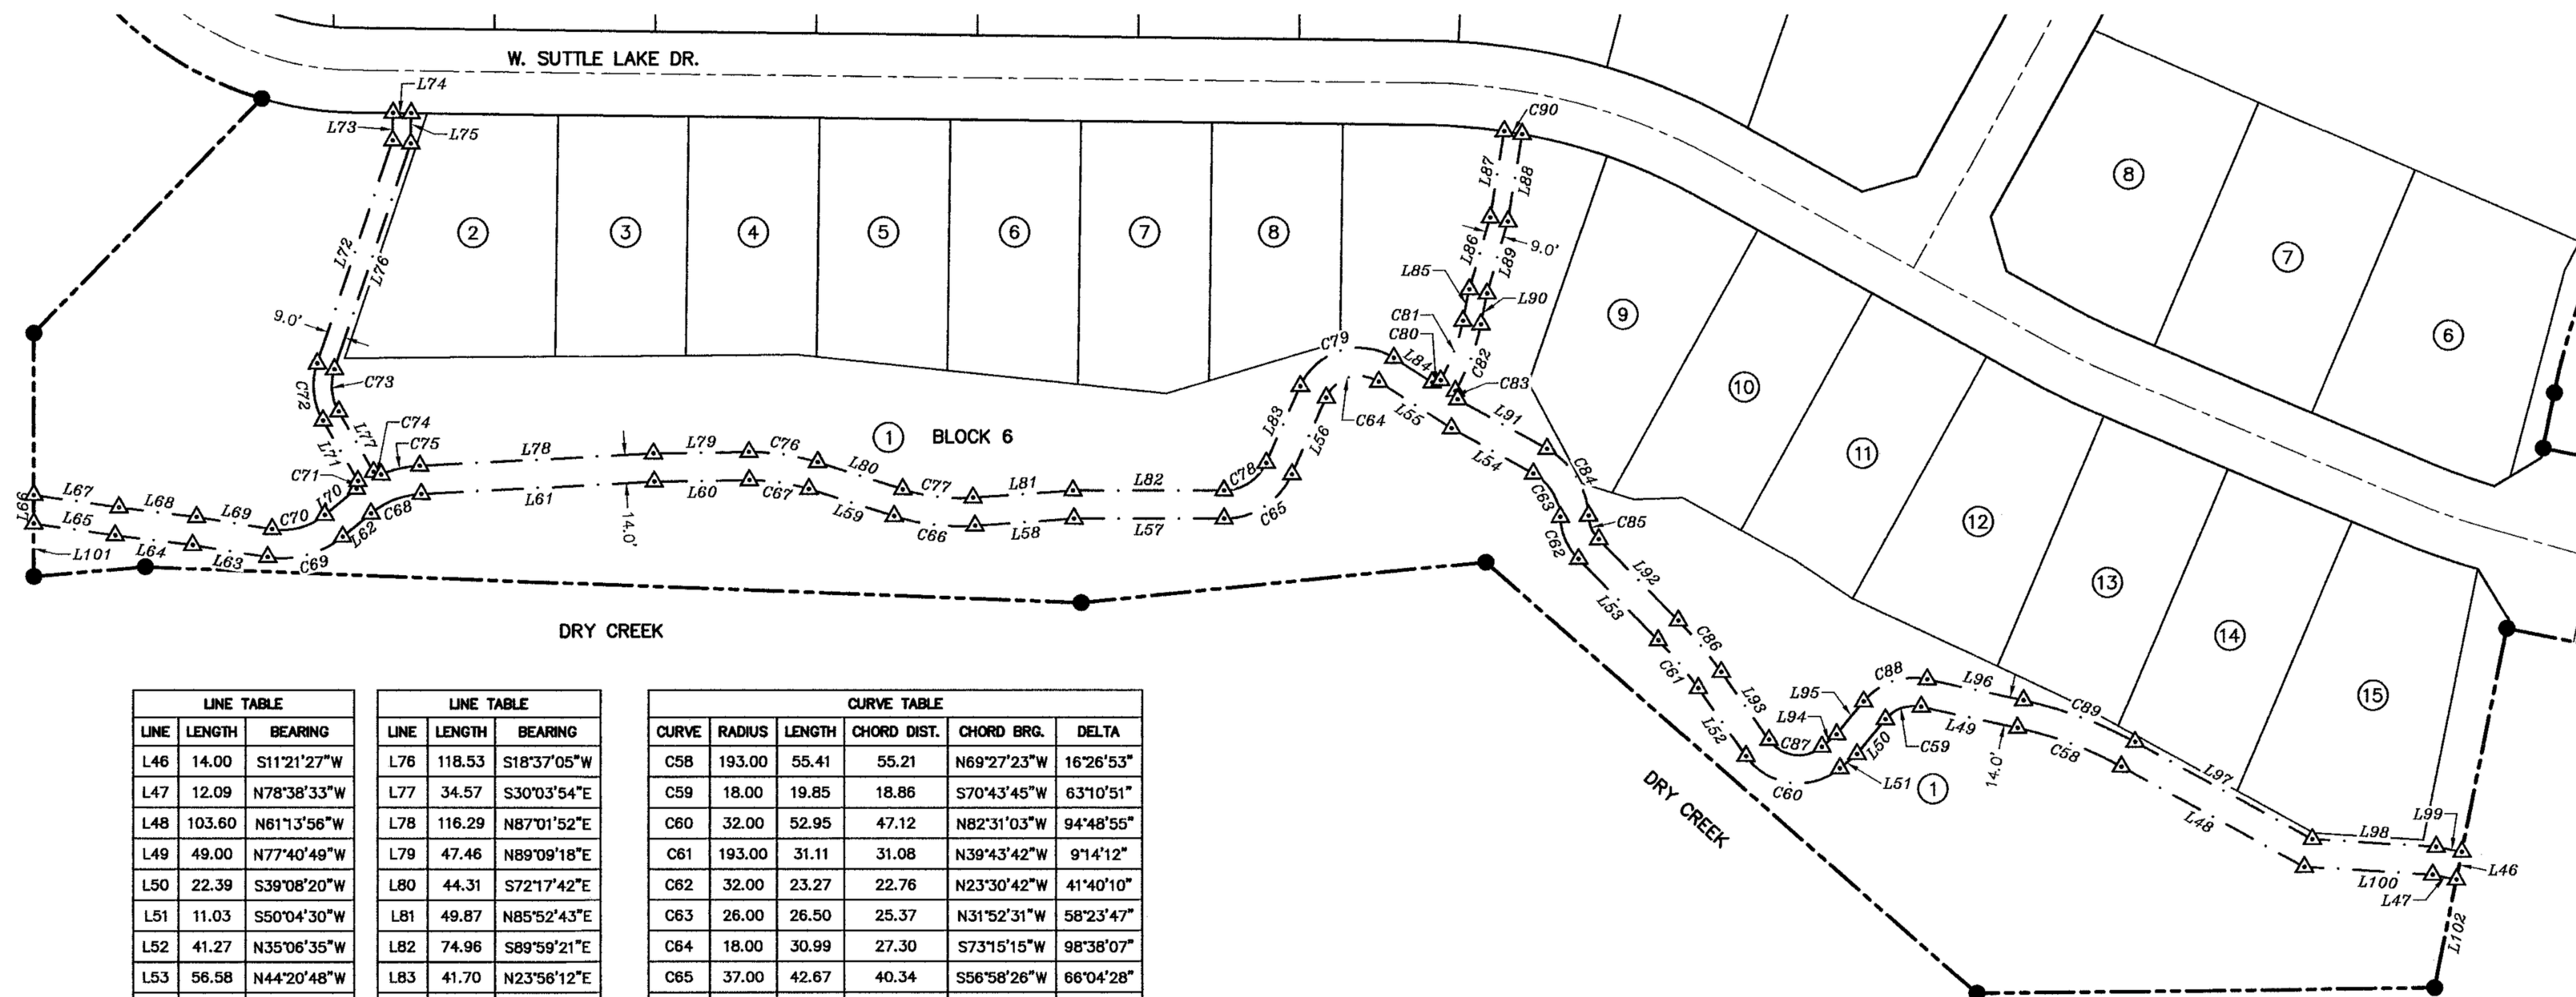

LINE TABLE		
LINE	LENGTH	BEARING
L46	14.00	S11°21'27\"W
L47	12.09	N78°38'33\"W
L48	103.60	N61°13'56\"W
L49	49.00	N77°40'49\"W
L50	22.39	S39°08'20\"W
L51	11.03	S50°04'30\"W
L52	41.27	N35°06'35\"W
L53	56.58	N44°20'48\"W
L54	46.40	N61°04'24\"W
L55	42.99	N57°25'41\"W
L56	41.70	S23°56'12\"W
L57	74.46	N89°59'21\"W
L58	49.37	S85°52'43\"W
L59	44.31	N72°17'42\"W
L60	47.20	S89°09'18\"W
L61	116.03	S87°01'52\"W
L62	18.16	S50°37'35\"W
L63	37.85	N80°54'45\"W
L64	38.68	N82°59'35\"W
L65	40.99	N81°47'58\"W
L66	14.14	N0°00'00\"E
L67	42.86	S81°47'58\"E
L68	38.79	S82°59'35\"E
L69	38.10	S80°54'45\"E
L70	20.40	N50°37'35\"E
L71	34.53	N30°03'54\"W
L72	117.11	N18°37'05\"E
L73	13.70	N0°40'57\"E
L74	9.00	S89°19'03\"E
L75	15.12	S0°40'57\"W

LINE TABLE		
LINE	LENGTH	BEARING
L76	118.53	S18°37'05\"W
L77	34.57	S30°03'54\"E
L78	116.29	N87°01'52\"E
L79	47.46	N89°09'18\"E
L80	44.31	S72°17'42\"E
L81	49.87	N85°52'43\"E
L82	74.96	S89°59'21\"E
L83	41.70	N23°56'12\"E
L84	22.60	S57°25'41\"E
L85	16.11	N11°10'31\"E
L86	37.23	N16°05'35\"E
L87	43.50	N9°13'50\"E
L88	44.04	S9°13'50\"W
L89	37.38	S16°05'35\"W
L90	15.72	S11°10'31\"W
L91	50.70	S61°04'24\"E
L92	56.58	S44°20'48\"E
L93	41.27	S35°06'35\"E
L94	9.69	N50°04'30\"E
L95	21.05	N39°08'20\"E
L96	49.00	S77°40'49\"E
L97	100.49	S61°13'56\"E
L98	61.77	S86°18'10\"E
L99	13.03	S78°38'33\"E
L100	63.94	N86°18'10\"W
L101	26.35	S0°00'00\"E
L102	54.94	S11°21'27\"W

CURVE TABLE					
CURVE	RADIUS	LENGTH	CHORD DIST.	CHORD BRG.	DELTA
C58	193.00	55.41	55.21	N69°27'23\"W	16°26'53\"
C59	18.00	19.85	18.86	S70°43'45\"W	63°10'51\"
C60	32.00	52.95	47.12	N82°31'03\"W	94°48'55\"
C61	193.00	31.11	31.08	N39°43'42\"W	9°14'12\"
C62	32.00	23.27	22.76	N23°30'42\"W	41°40'10\"
C63	26.00	26.50	25.37	N31°52'31\"W	58°23'47\"
C64	18.00	30.99	27.30	S73°15'15\"W	98°38'07\"
C65	37.00	42.67	40.34	S56°58'26\"W	66°04'28\"
C66	107.00	40.76	40.51	N83°12'30\"W	21°49'35\"
C67	93.00	30.11	29.98	N81°34'12\"W	18°33'00\"
C68	43.00	27.32	26.86	S68°49'43\"W	36°24'17\"
C69	47.00	39.75	38.58	S74°51'25\"W	48°27'40\"
C70	33.00	27.91	27.09	N74°51'25\"E	48°27'40\"
C71	3.00	4.22	3.88	N10°16'50\"E	80°41'08\"
C72	34.50	29.31	28.44	N5°43'24\"W	48°40'59\"
C73	25.50	21.67	21.02	S5°43'24\"E	48°40'59\"
C74	3.00	4.34	3.97	S71°28'28\"E	82°49'09\"
C75	57.00	19.81	19.71	N77°04'24\"E	19°54'55\"
C76	107.00	34.64	34.49	S81°34'12\"E	18°33'00\"
C77	93.00	35.43	35.21	S83°12'30\"E	21°49'35\"
C78	23.00	26.52	25.08	N56°58'26\"E	66°04'28\"
C79	32.00	55.09	48.53	N73°15'15\"E	98°38'07\"
C80	3.00	4.84	4.33	N76°21'55\"E	92°24'49\"
C81	95.50	31.64	31.50	N20°40'01\"E	18°58'59\"
C82	104.50	35.54	35.37	S20°55'03\"W	19°29'02\"
C83	3.00	4.80	4.31	S15°12'25\"E	91°43'58\"
C84	40.00	40.77	39.03	S31°52'31\"E	58°23'47\"
C85	18.00	13.09	12.80	S23°30'42\"E	41°40'10\"
C86	207.00	33.37	33.33	S39°43'42\"E	9°14'12\"
C87	18.00	29.79	26.50	S82°31'03\"E	94°48'55\"
C88	32.00	35.29	33.53	N70°43'45\"E	63°10'51\"
C89	207.00	59.42	59.22	S69°27'23\"E	16°26'53\"
C90	279.00	9.00	9.00	N80°46'10\"W	1°50'54\"

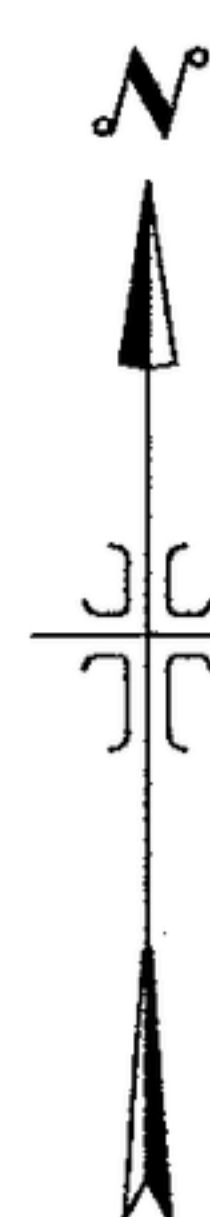

0 30 60 120 180

SCALE: 1" = 60'



LEGEND

- CALCULATED POINT
- SET 5/8" IRON PIN WITH CAP PLS 7729
- EASEMENT LINE DIMENSION
- SUBDIVISION BOUNDARY LINE
- LOT LINE
- SECTION LINE
- CENTERLINE
- LOT NO.
- PATHWAY EASEMENT SEE NOTE 21

JOB NO. 17-049
SHEET 7 OF 9



IDAHO
SURVEY
GROUP, LLC.

9955 W. EMERALD ST.
BOISE, IDAHO 83704
(208) 846-8570