


BK114 pg 17065

PLAT SHOWING BARAYA SUBDIVISION NO. 2

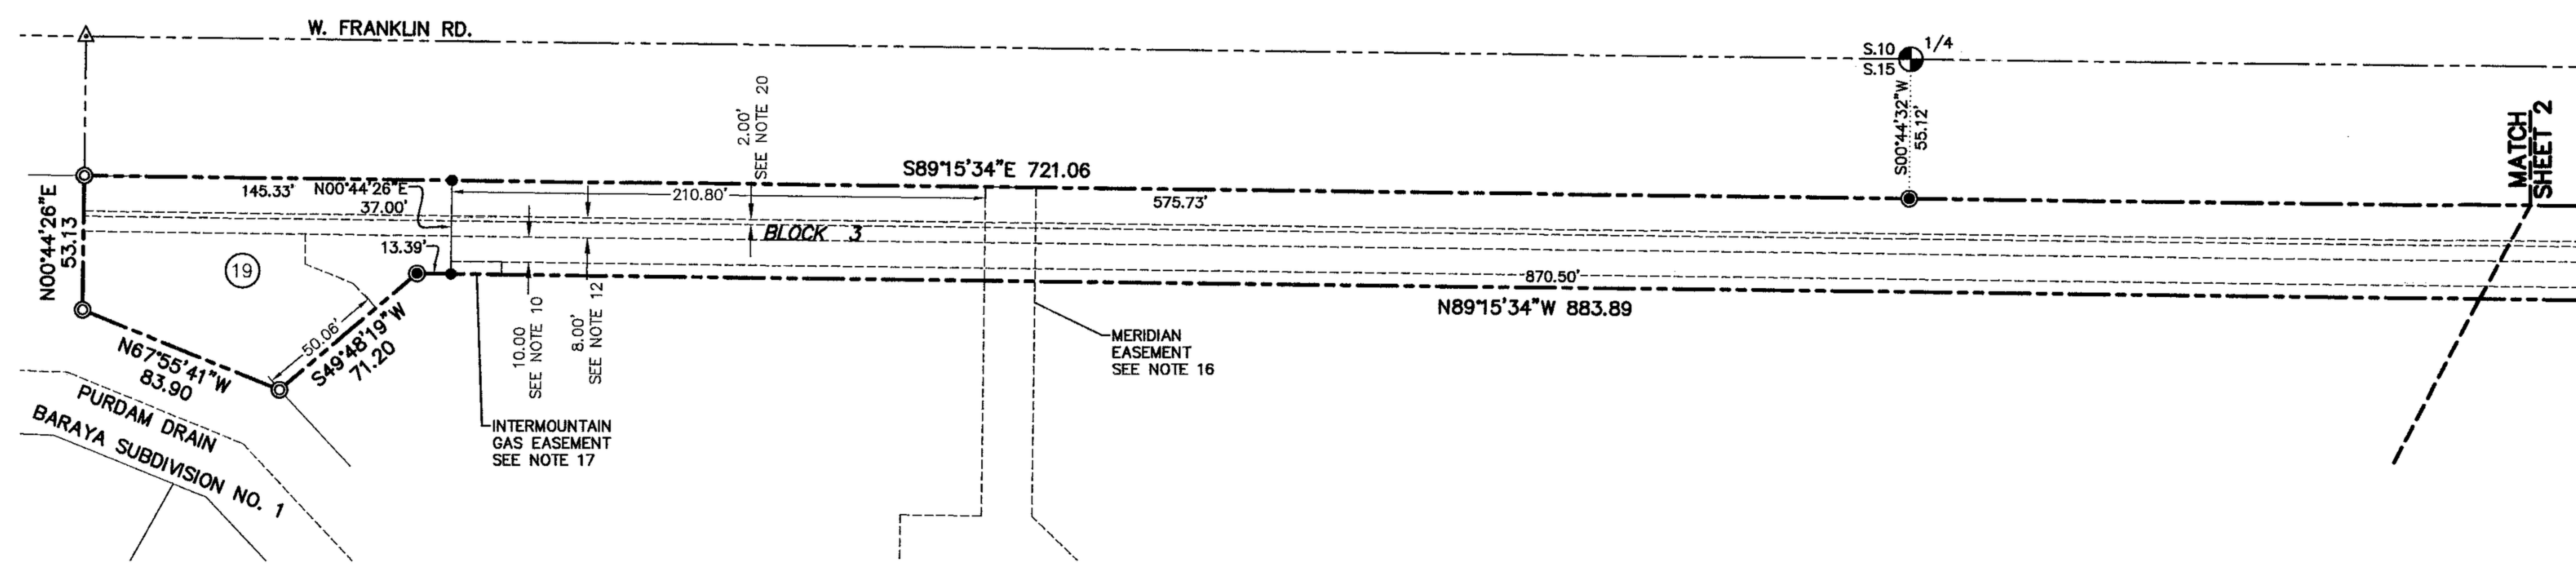

Curve Table					
Curve #	Radius	Length	Chord	Bearing	Delta
C1	215.00	177.78	172.76	S29°25'52"W	47°22'38"
C2	200.00	183.84	177.44	S26°47'12"W	52°39'58"
C3	77.00	24.90	24.80	N65°16'58"W	18°31'51"
C4	180.00	148.84	144.64	N29°25'52"E	47°22'38"
C5	145.00	119.90	116.51	N29°25'52"E	47°22'38"
C6	235.00	216.01	208.49	S26°47'12"W	52°39'58"
C7	270.00	248.18	239.54	N26°47'12"E	52°39'58"
C8	77.00	32.32	32.09	S12°28'44"W	24°03'03"
C9	77.00	89.01	84.14	S57°37'21"W	66°14'10"
C10	77.00	121.34	109.17	S45°35'49"W	90°17'13"
C11	100.00	58.52	57.69	S17°13'05"W	33°31'45"
C12	100.00	99.06	95.06	S62°21'42"W	56°45'28"
C13	100.00	157.58	141.78	S45°35'49"W	90°17'13"
C14	123.00	33.94	33.83	N08°21'31"E	15°48'36"
C15	100.00	32.34	32.20	N65°16'58"W	18°31'51"


Curve Table					
Curve #	Radius	Length	Chord	Bearing	Delta
C16	123.00	39.78	39.61	S65°16'58"E	18°31'51"
C17	123.00	7.89	7.89	N53°32'23"E	3°40'33"
C18	123.00	54.62	54.17	N68°06'00"E	25°26'39"
C19	123.00	21.29	21.27	N85°46'53"E	9°55'07"
C20	123.00	83.81	82.19	S71°13'16"W	39°02'19"
C21	100.00	75.25	73.48	N67°42'10"W	43°06'49"
C22	50.50	20.80	20.65	S84°39'18"E	23°35'55"
C23	50.50	32.74	32.17	S54°16'49"E	37°09'02"
C24	50.50	134.33	98.09	S40°30'02"W	152°24'41"
C25	50.50	49.26	47.33	N35°21'02"W	55°53'10"
C26	50.50	216.34	84.97	N49°52'06"E	245°26'53"
C27	180.00	19.12	19.11	N31°32'35"E	6°05'05"
C28	180.00	25.36	25.34	N38°37'18"E	8°04'21"
C29	180.00	44.48	44.36	N35°34'45"E	14°09'26"

Line Table		
Line #	Direction	Length
L1	N44°15'23"W	38.00
L2	N45°35'49"E	20.42
L3	N44°24'11"W	20.35
L4	N00°27'13"E	6.84
L5	S44°24'11"E	21.27
L6	S45°35'49"W	21.16
L7	N44°24'11"W	21.27
L8	N45°35'49"E	21.16
L9	S61°29'35"E	19.16
L10	S44°58'05"W	20.93
L11	N43°29'13"W	20.93
L12	N62°25'46"E	19.14
L13	S44°24'11"E	21.27
L14	S45°35'49"W	21.16
L15	N45°35'49"E	22.57

Line Table		
Line #	Direction	Length
L16	N44°24'11"W	21.27
L17	N45°35'49"E	21.16
L18	N18°41'31"W	23.81
L19	N56°01'02"W	14.21
L20	S56°01'02"E	16.47
L21	N86°39'27"E	23.81
L22	N89°15'34"W	16.59
L23	N56°13'54"W	19.18
L24	S58°00'39"W	19.15
L25	S44°24'11"E	21.35
L26	S45°35'49"W	20.42
L27	N48°20'01"W	17.03
L28	N87°08'35"E	1.63
L29	S84°04'52"W	13.41
L30	S89°32'47"E	20.00

LEGEND

- SUBDIVISION BOUNDARY
- SECTION LINE
- EASEMENT LINE (SEE NOTE 1)
- EXISTING EASEMENT LINE (AS NOTED)
- STREET CENTERLINE
- LOT LINE
- ACHD storm drain easement
See Note 3
- LOT NUMBER
- SET 1/2" x 24" IRON PIN WITH PLASTIC CAP, PLS 7729
- FOUND ALUMINUM CAP MONUMENT
- FOUND 5/8" IRON PIN AS NOTED
- SET 5/8" x 24" IRON PIN WITH PLASTIC CAP, PLS 7729
- CALCULATED POINT

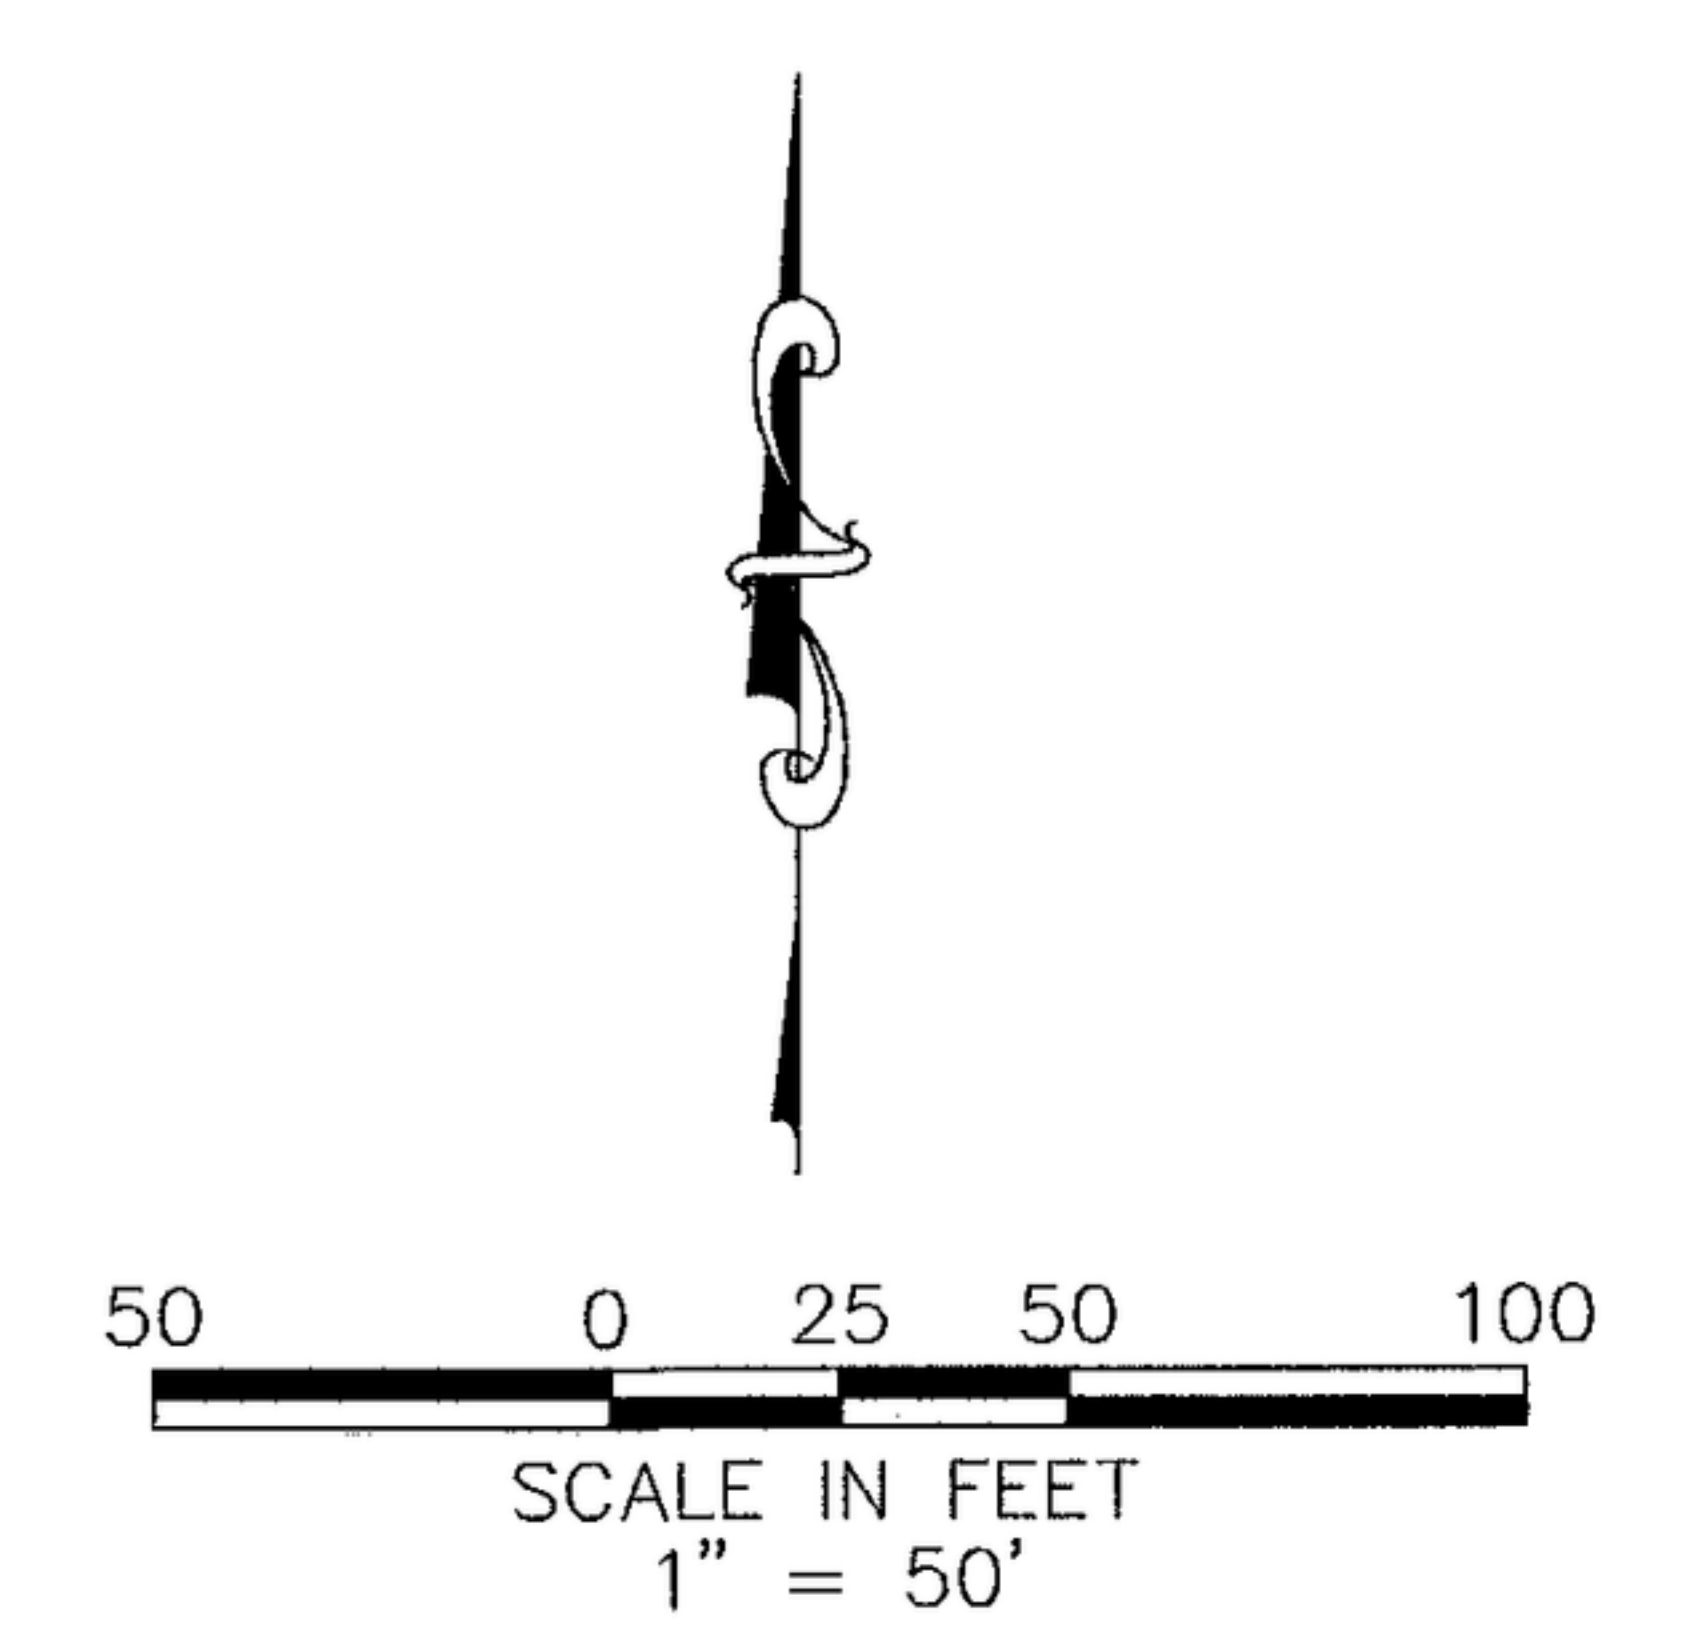

GREGORY G CARTER, PLS 7729
IDAHO SURVEY GROUP
1450 E. WATERTOWER STREET, STE. 130
MERIDIAN, ID 83642

SEE SHEET 1 OF 5 FOR NOTES
SEE SHEET 3 OF 5 FOR LINE AND
CURVE TABLES

Bailey Engineering, Inc.

CIVIL ENGINEERING | PLANNING | CADD
4242 N. BROOKSIDE LN TEL 208-938-0013
BOISE, ID 83714 www.baileyengineers.com