



HIGHLANDS COVE SUBDIVISION NO. 2

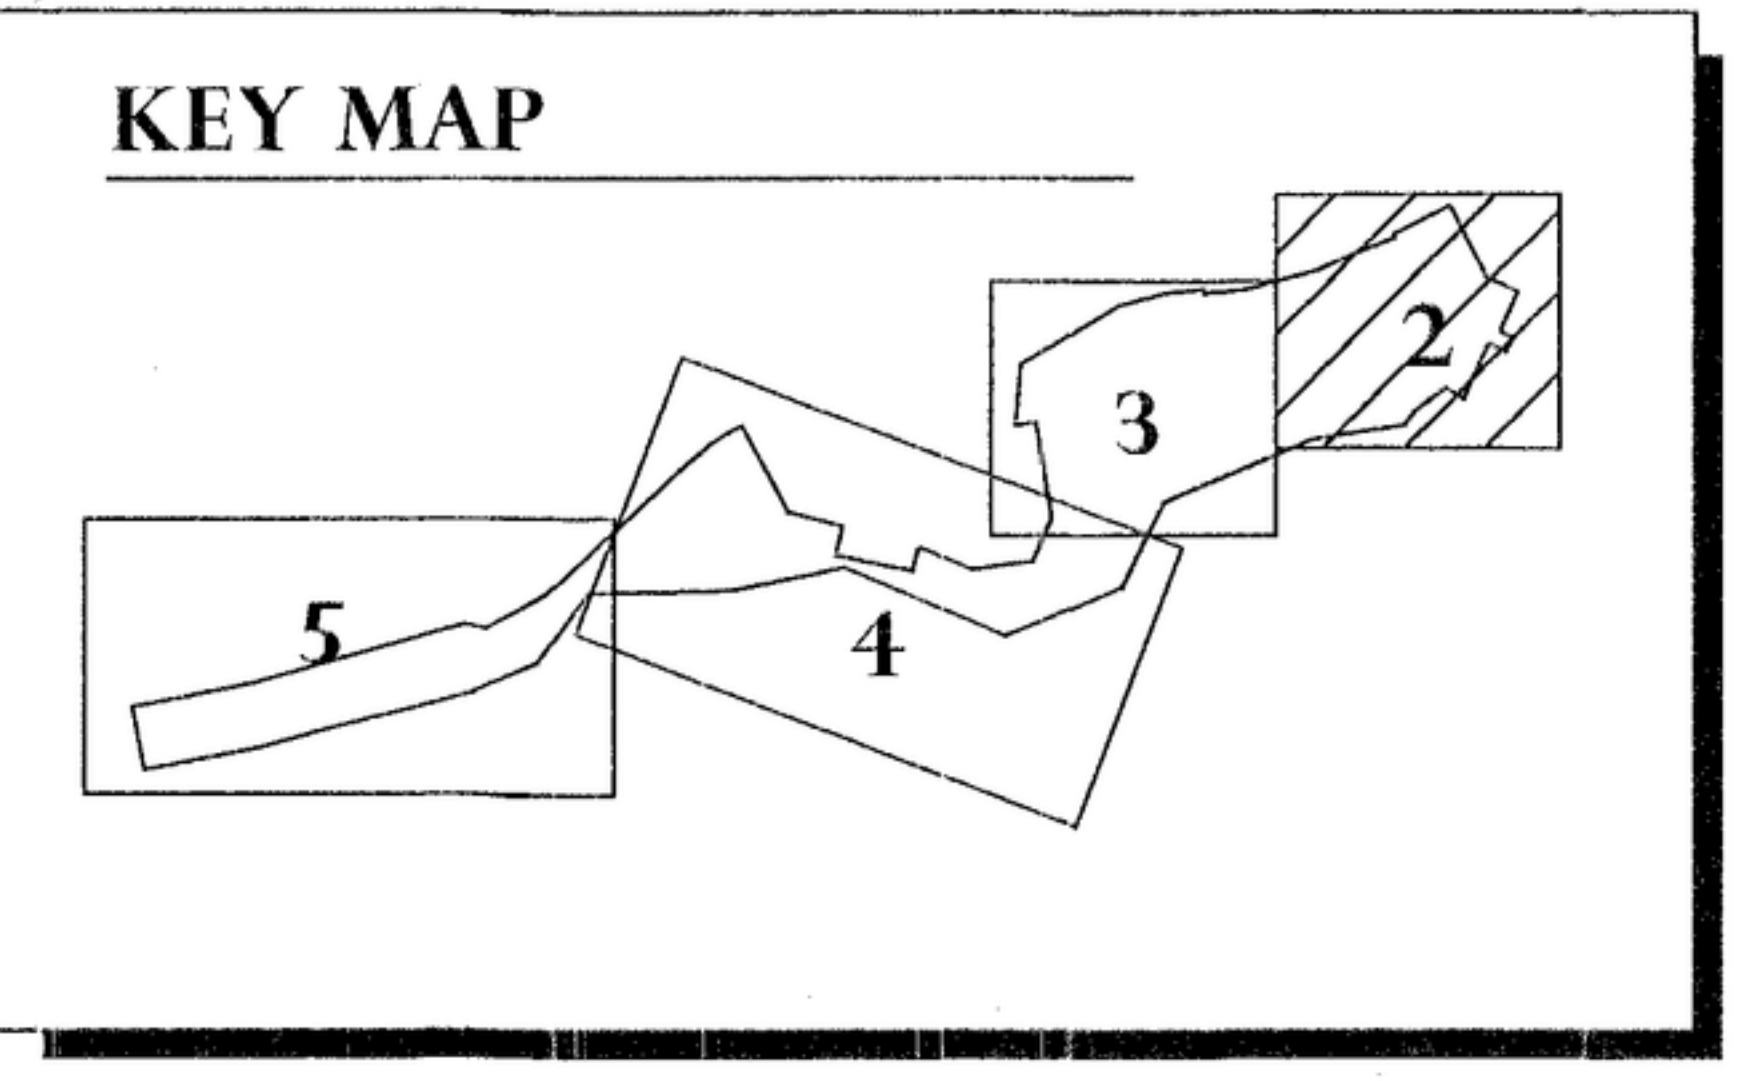

LINE	BEARING	DISTANCE
L1	N65°41'22"W	52.32'
L2	S23°45'52"W	165.10'
L3	N61°56'34"W	60.68'
L4	S53°15'56"W	105.89'
L5	S35°34'53"W	47.37'
L6	S81°25'12"W	249.39'
L7	S26°24'03"W	261.11'
L8	S78°45'51"W	311.96'
L9	S88°19'36"W	80.53'
L10	S35°41'04"W	237.09'
L11	S65°44'55"W	190.33'
L12	N10°55'29"W	178.10'
L13	S78°31'56"E	59.99'
L14	N60°34'01"E	182.11'
L15	N47°00'39"E	328.84'
L16	N46°58'56"E	200.58'
L17	N50°52'05"E	83.33'
L18	N58°12'31"E	83.30'
L19	N65°57'45"E	18.47'
L20	S28°25'54"E	267.23'
L21	S75°07'22"E	154.80'
L22	S13°38'36"W	79.70'
L23	S78°26'57"E	216.23'
L24	N12°28'09"E	66.42'
L25	S67°58'39"E	161.02'
L26	N81°56'01"E	167.00'
L27	N24°01'19"E	129.03'
L28	N09°28'08"W	265.81'
L29	S80°21'19"W	57.38'
L30	N05°08'30"E	168.51'
L31	N74°30'21"E	123.51'
L32	N84°22'12"E	107.61'
L33	S08°09'21"E	10.19'
L34	N84°22'12"E	115.21'
L35	N75°27'36"E	204.11'
L36	N67°04'15"E	228.03'
L37	N22°04'22"W	10.03'
L38	N63°13'05"E	175.23'
L39	S26°46'55"E	222.35'
L40	S65°41'22"E	93.95'
L41	S24°18'38"W	120.00'
L42	S65°41'22"E	37.38'
L43	S24°18'38"W	42.00'
L45	N09°28'08"W	42.12'
L46	N09°28'08"W	2.33'

CURVE	RADIUS	LENGTH	DELTA	BEARING	CHORD
C1	100.00'	91.09'	52°11'17"	S88°13'00"W	87.97'
C2	600.00'	73.93'	7°03'37"	S65°39'09"W	73.89'
C3	500.00'	269.89'	30°55'37"	S84°38'46"W	266.62'
C4	300.00'	159.72'	30°30'14"	S84°51'27"W	157.84'
C5	750.07'	86.00'	6°34'10"	S72°53'25"W	85.95'
C6	79.00'	71.96'	52°11'17"	N88°13'00"E	69.50'
C7	621.00'	72.27'	6°40'06"	N65°27'24"E	72.23'
C8	521.00'	8.95'	0°59'02"	N69°40'28"E	8.95'
C9	621.00'	4.25'	0°23'31"	N68°59'12"E	4.25'
C10	521.00'	90.20'	9°55'12"	N75°07'35"E	90.09'
C11	521.00'	90.80'	9°59'10"	N85°04'46"E	90.69'
C12	521.00'	91.27'	10°02'13"	S84°54'32"E	91.15'
C13	279.00'	148.54'	30°30'14"	N84°51'27"E	146.79'
C14	771.00'	5.12'	0°22'49"	N69°47'44"E	5.12'
C15	771.00'	84.89'	6°18'30"	N73°08'24"E	84.85'
C16	729.00'	81.99'	6°26'39"	S72°49'39"W	81.95'
C17	321.00'	81.13'	14°28'53"	S76°50'47"W	80.92'
C18	441.00'	111.55'	14°29'35"	N76°50'56"E	111.25'
C19	321.00'	89.77'	16°01'21"	N87°54'06"W	89.47'
C20	441.00'	125.37'	16°17'20"	S87°45'37"E	124.95'
C21	479.00'	123.03'	14°42'59"	N87°14'55"W	122.69'
C22	479.00'	135.52'	16°12'38"	S77°17'16"W	135.07'
C23	579.00'	71.35'	7°03'37"	S65°39'09"W	71.30'
C24	121.00'	24.89'	11°47'15"	S68°00'58"W	24.85'
C25	121.00'	68.65'	32°30'24"	N89°50'12"W	67.73'
C26	121.00'	13.45'	6°22'08"	N70°23'56"W	13.44'
C27	121.00'	3.22'	1°31'30"	N66°27'07"W	3.22'

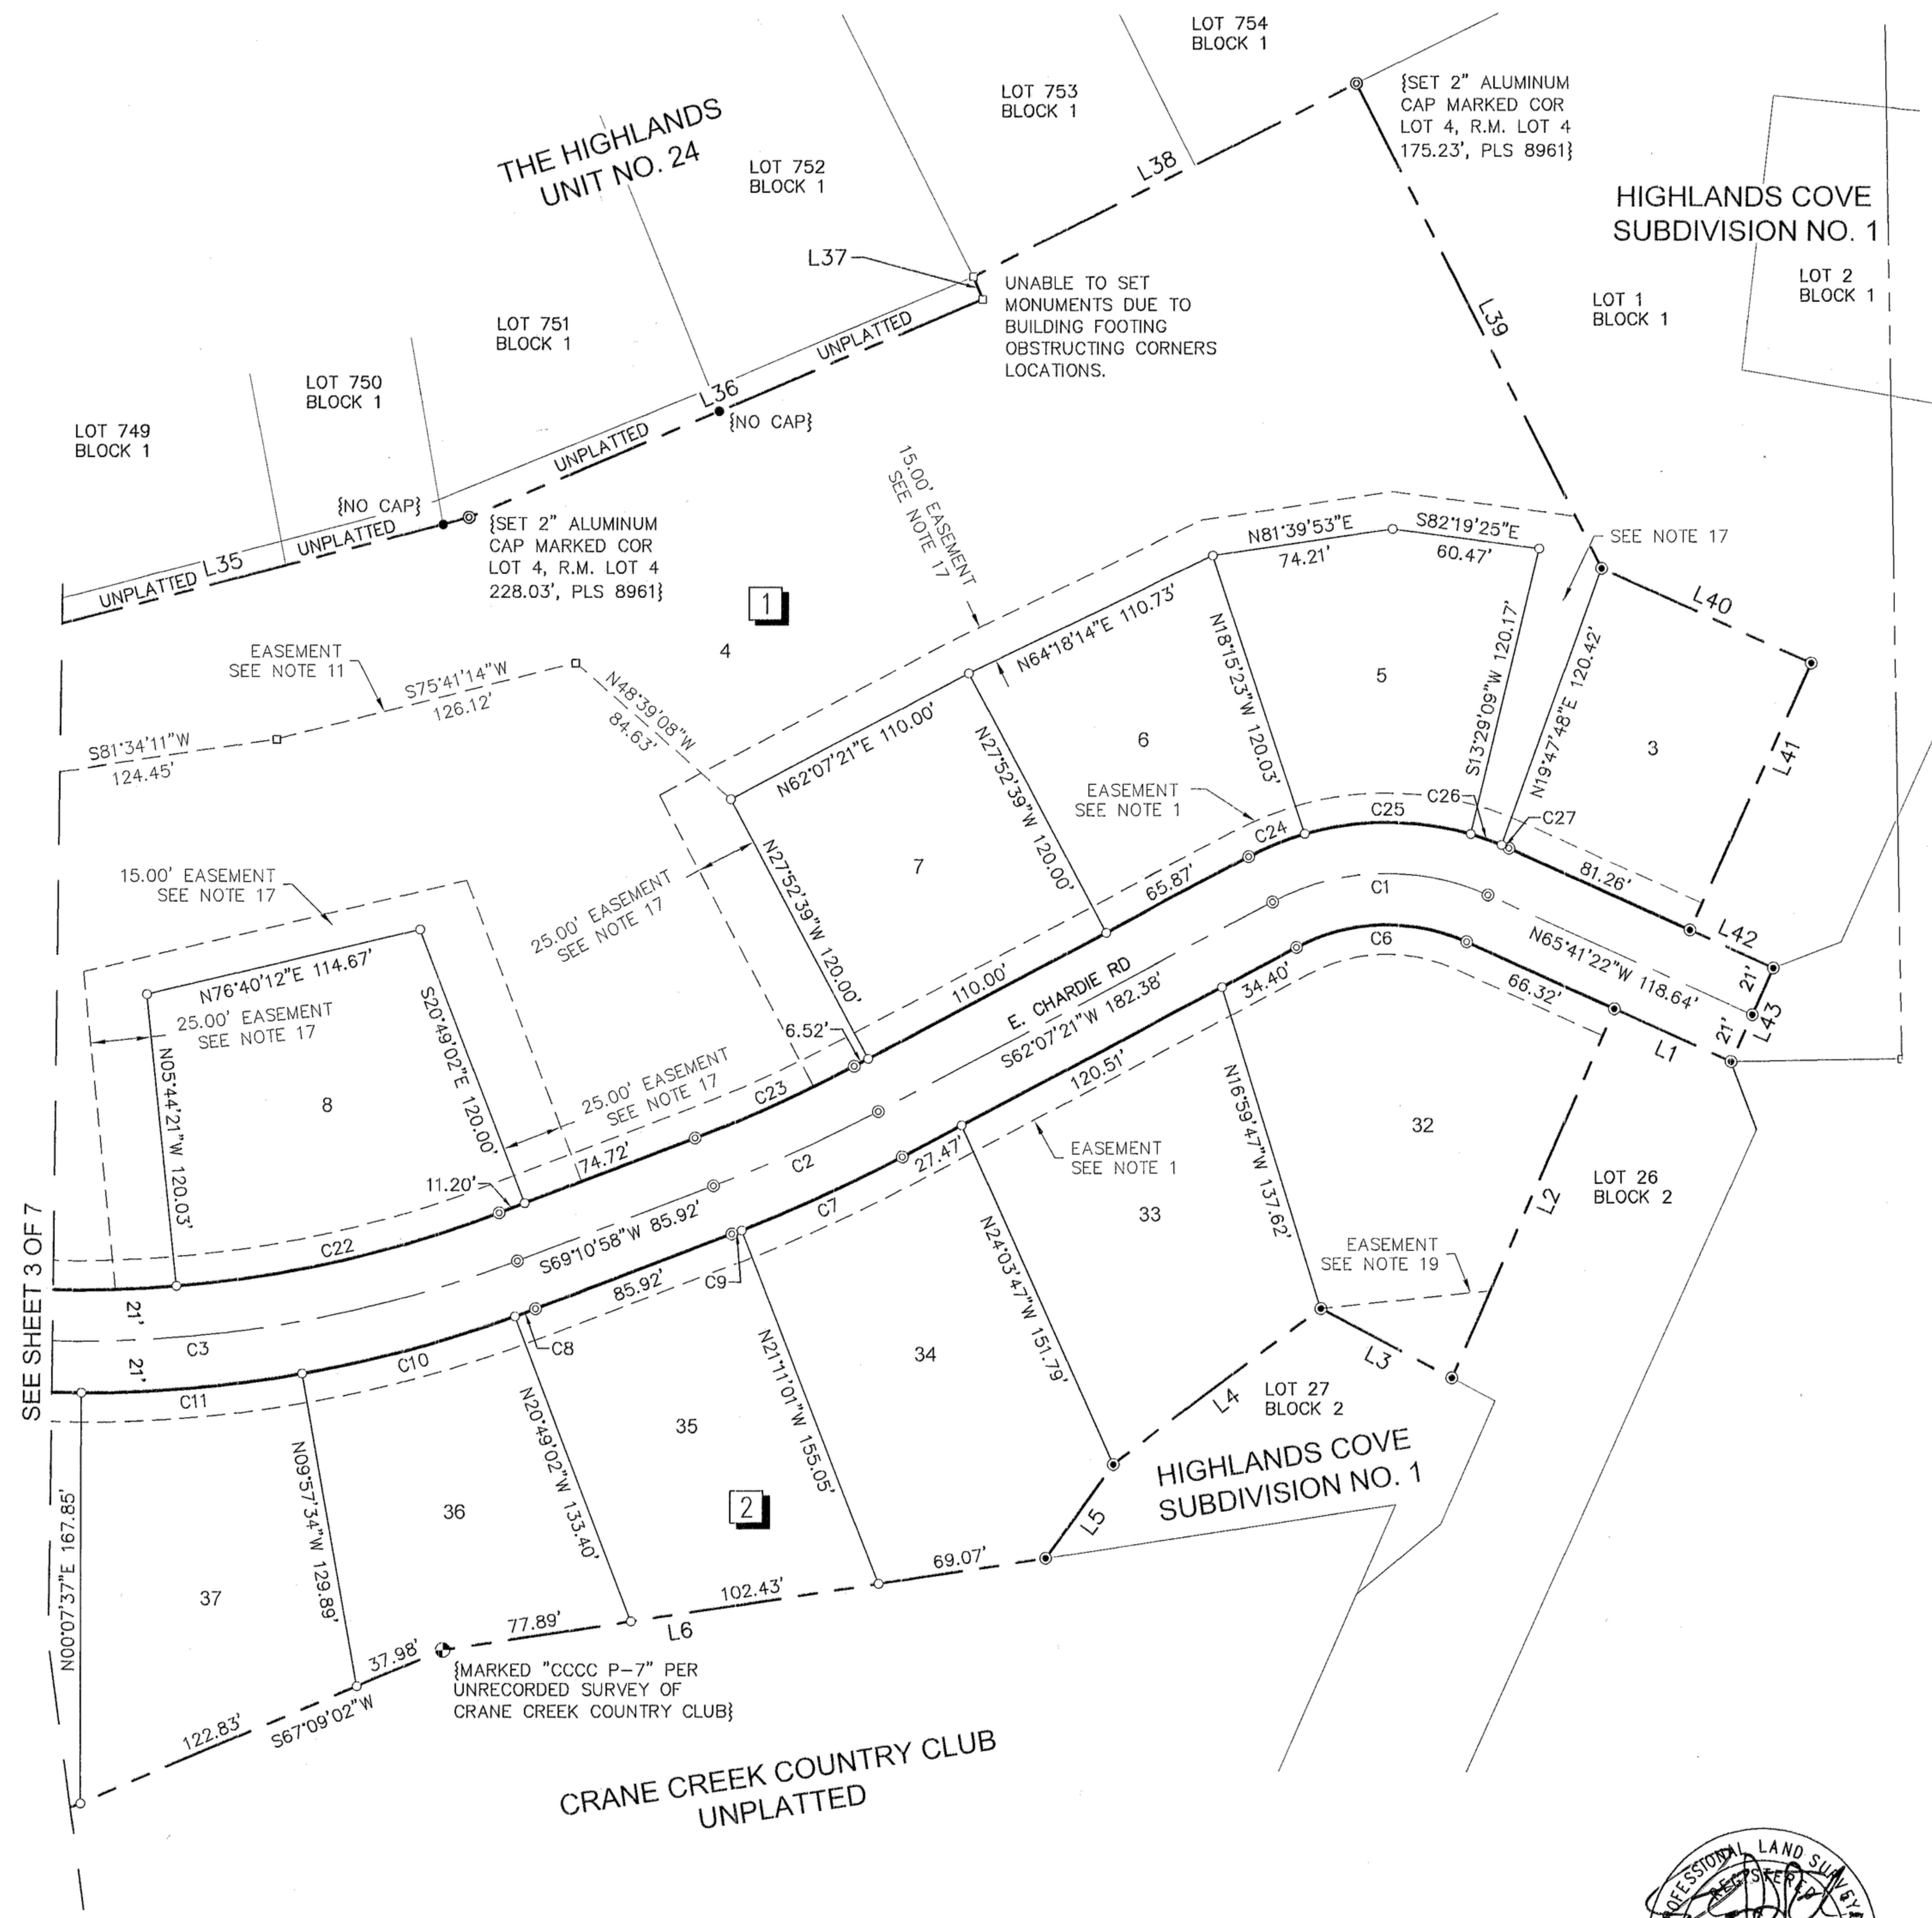

T-O ENGINEERS
 2471 S. TITANIUM PLACE
 MERIDIAN, IDAHO 83642-6703
 PHONE: (208) 323-2288 FAX: (208) 323-2399
SHEET NO. 2 OF 7