


\* 2020015801  
 Original monument not set at northwest corner of Lot 1. Set 40.0 foot witness corner, 5/8" diameter rebar with plastic cap marked "J-U-B 16642."

Unplatted

# PLAT SHOWING Bicentennial Farm Subdivision No. 1

Sheet 2  
 Sheet 3

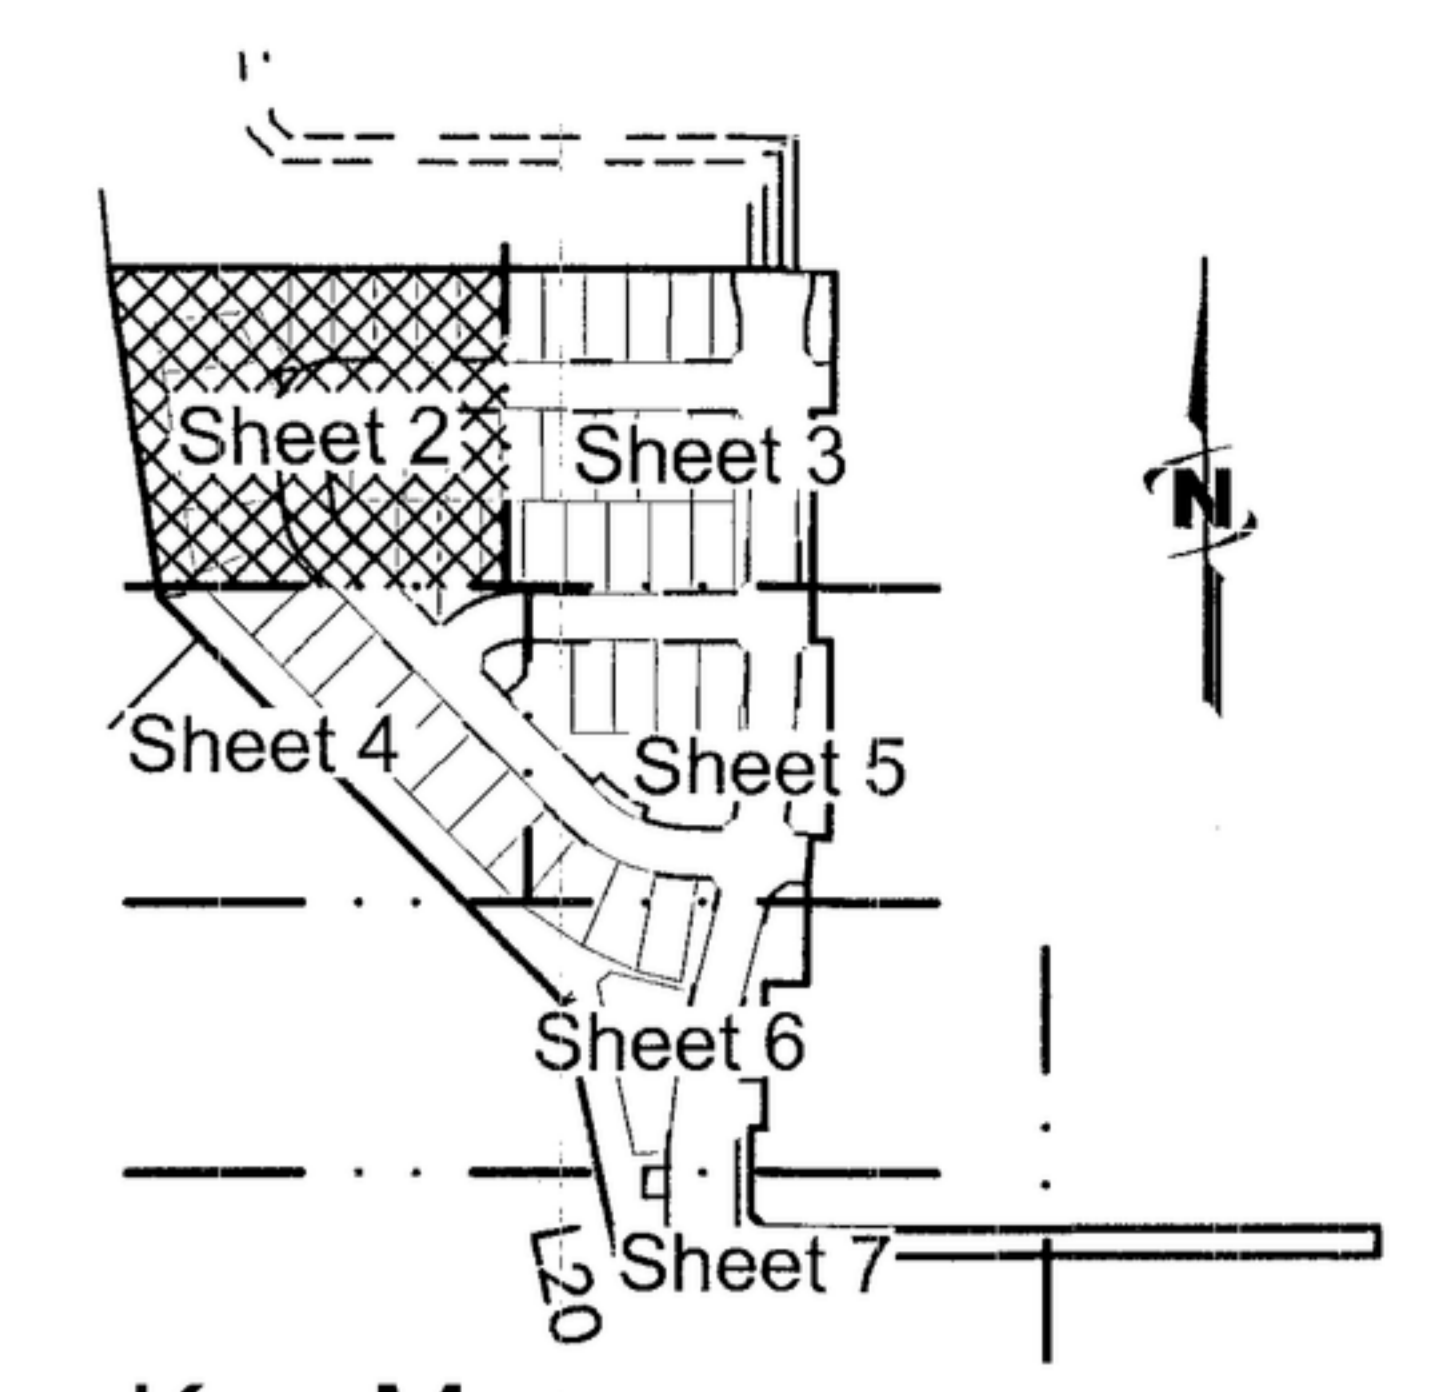


Key Map 1" = 600'

Line Table - This Sheet Only

Line #	Direction	Length
L9	N27°51'37"W	27.35'
L10	S87°07'42"E	8.39'
L11	S87°07'42"E	10.19'
L12	N83°33'51"E	32.23'
L13	N06°25'29"W	9.78'
L14	S83°34'31"W	20.00'
L15	S06°25'29"E	29.58'

Curve Table - This Sheet Only

Curve #	Length	Radius	Delta	Chord Bearing	Chord Length
C12	83.32'	125.00'	38°11'33"	S25°31'55"E	81.79'
C13	63.33'	95.00'	38°11'33"	S25°31'55"E	62.16'
C14	43.33'	65.00'	38°11'33"	S25°31'55"E	42.53'
C15	134.83'	80.00'	96°34'05"	S41°50'53"W	119.43'
C16	84.27'	50.00'	96°34'05"	S41°50'53"W	74.65'
C17	33.71'	20.00'	96°34'05"	S41°50'53"W	29.86'
C20	90.21'	130.00'	39°45'38"	S70°15'07"W	88.41'
C31	47.50'	125.00'	21°46'23"	S33°44'30"E	47.22'
C32	35.82'	125.00'	16°25'10"	S14°38'44"E	35.70'
C33	36.94'	80.00'	26°27'13"	S06°47'27"W	36.61'
C34	6.35'	80.00'	4°32'42"	S22°17'25"W	6.34'
C35	33.50'	80.00'	23°59'44"	S36°33'38"W	33.26'
C36	45.24'	80.00'	32°24'08"	S70°57'12"W	44.64'
C37	4.16'	80.00'	2°58'40"	S88°38'36"W	4.16'
C38	39.81'	130.00'	17°32'49"	S59°08'43"W	39.66'
C39	50.40'	130.00'	22°12'49"	S79°01'32"W	50.09'
C42	8.65'	80.00'	6°11'39"	S51°39'19"W	8.64'
C44	28.30'	80.00'	20°15'57"	N38°51'03"E	28.15'
C47	0.59'	80.00'	0°25'32"	N48°46'16"E	0.59'
C48	5.80'	80.00'	4°09'19"	N26°38'25"E	5.80'

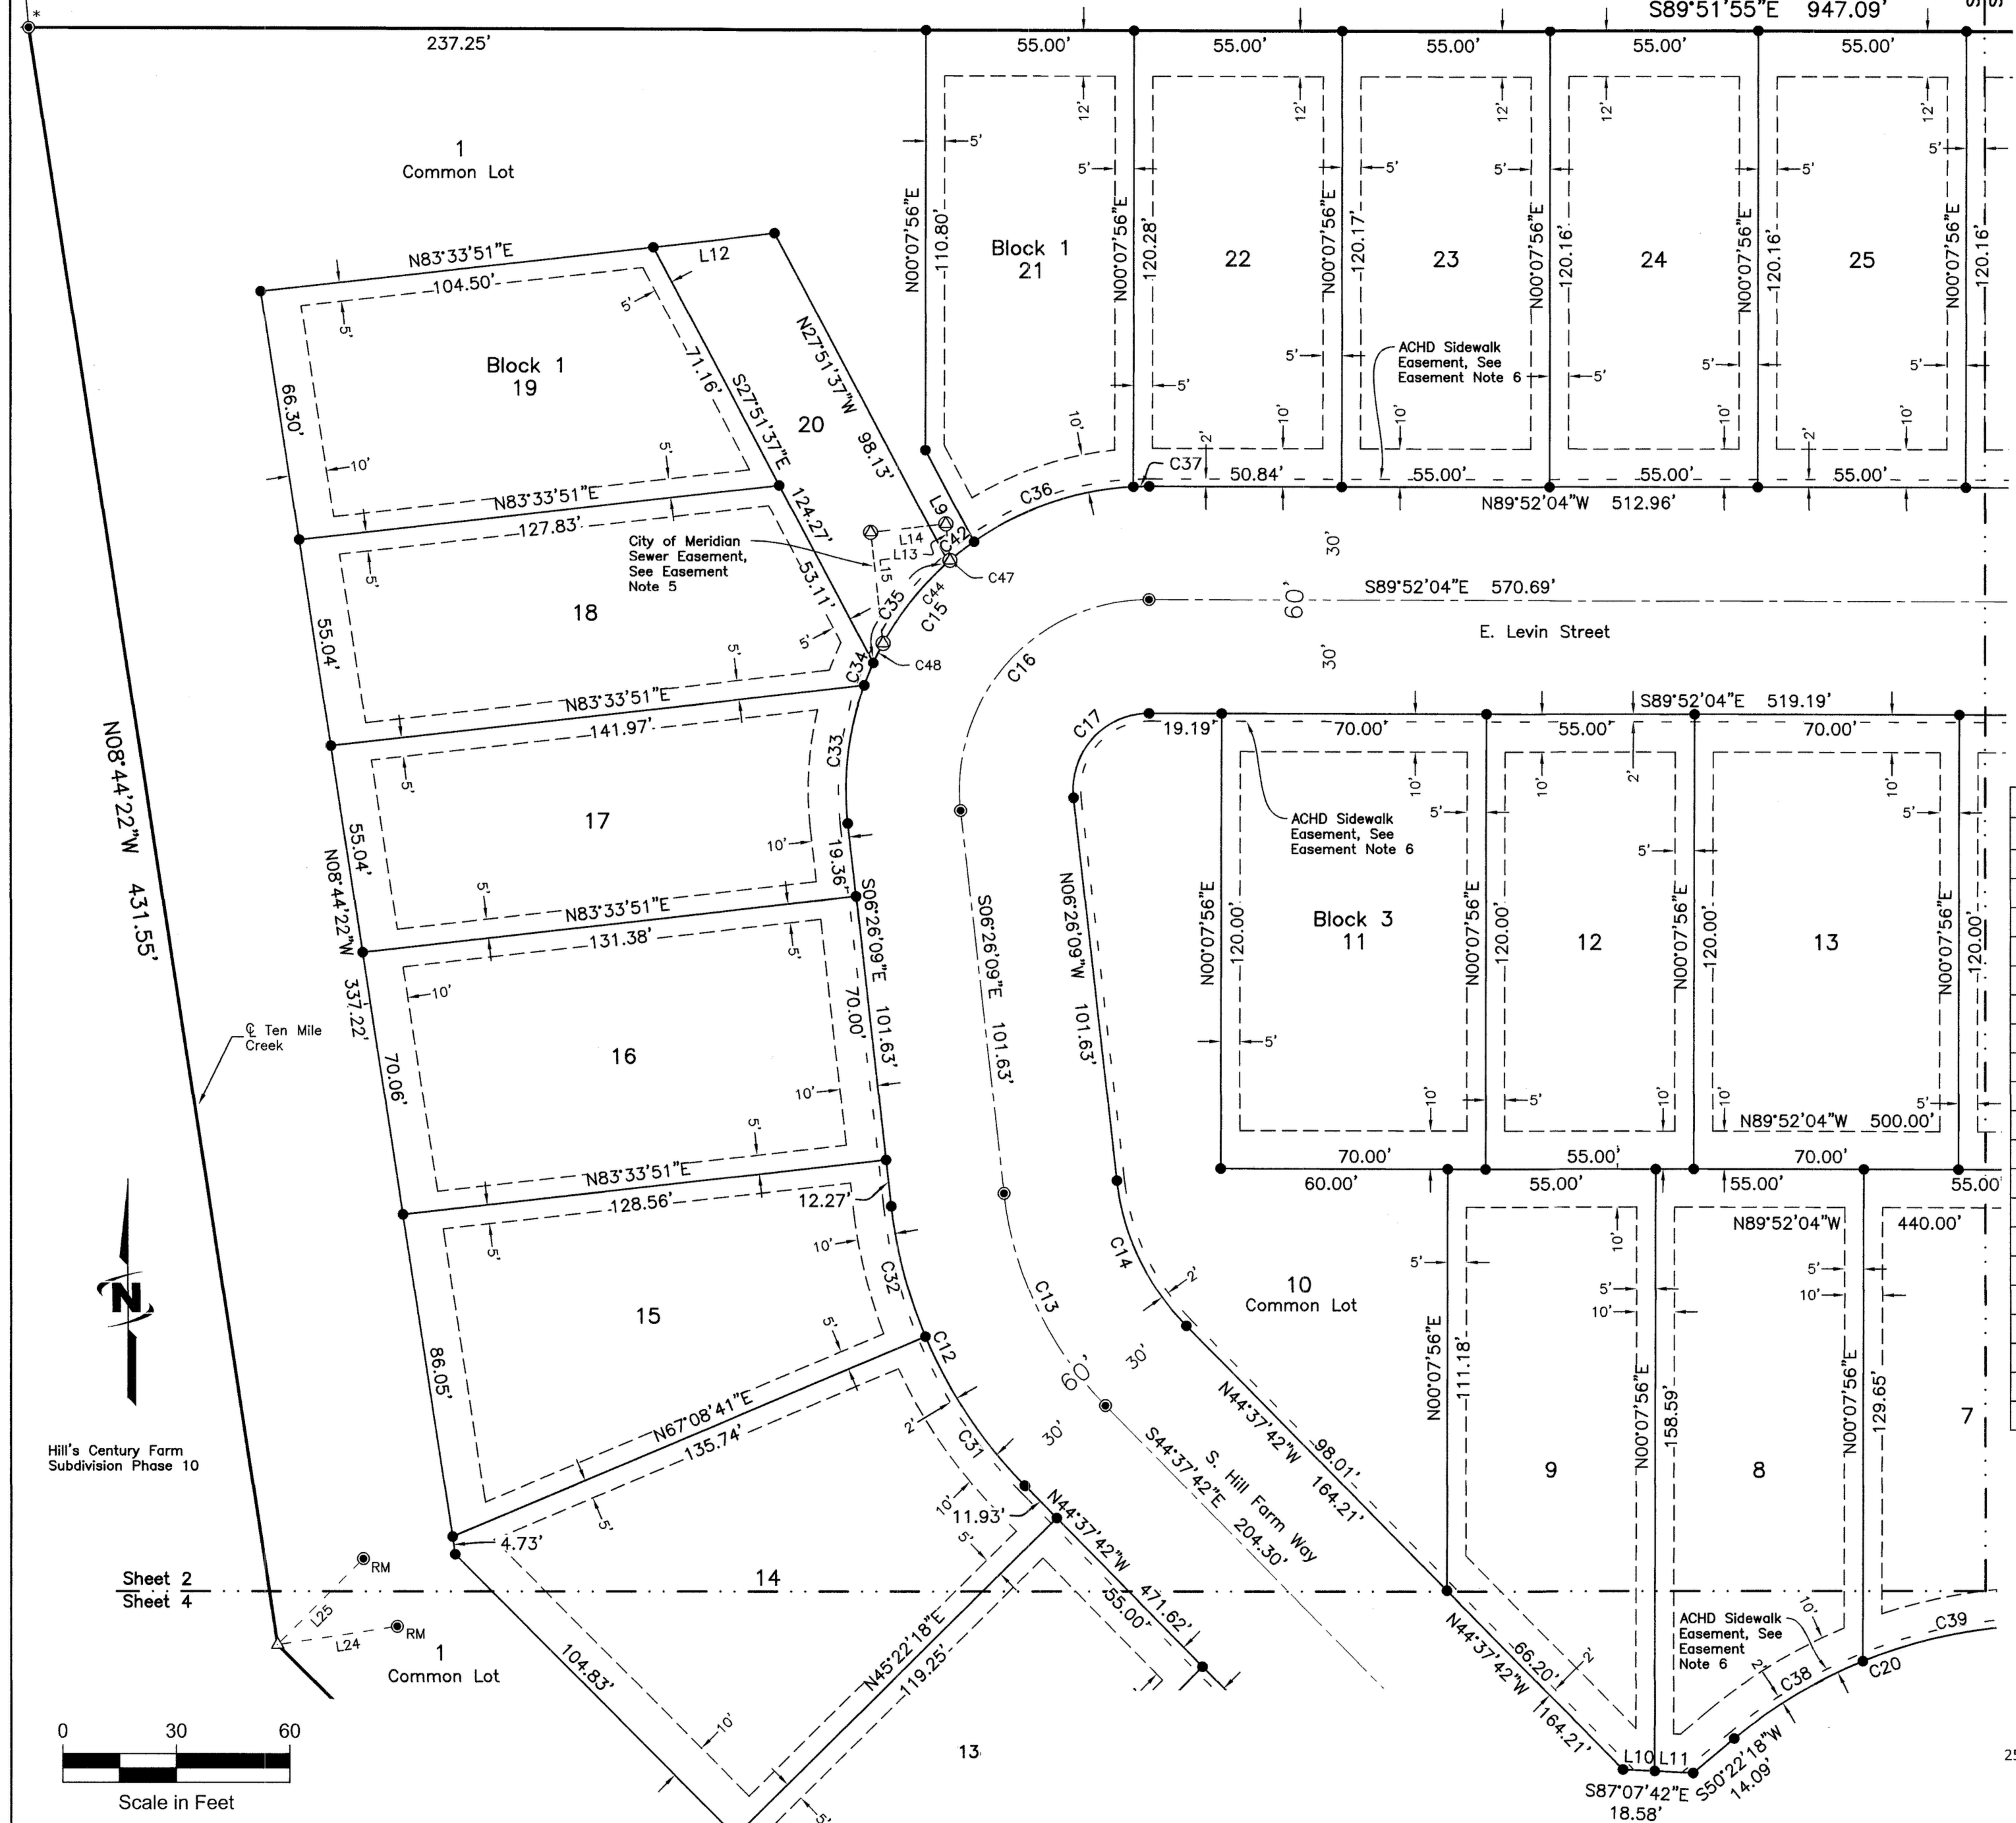

**J-U-B**  
 J-U-B ENGINEERS, INC.



3/27/19

250 South Beechwood Avenue, Suite 201, Boise, ID 83709-0944  
 p 208 376 7330 f 208 323 9336 w www.jub.com