



Bicentennial Farm Subdivision No. 1

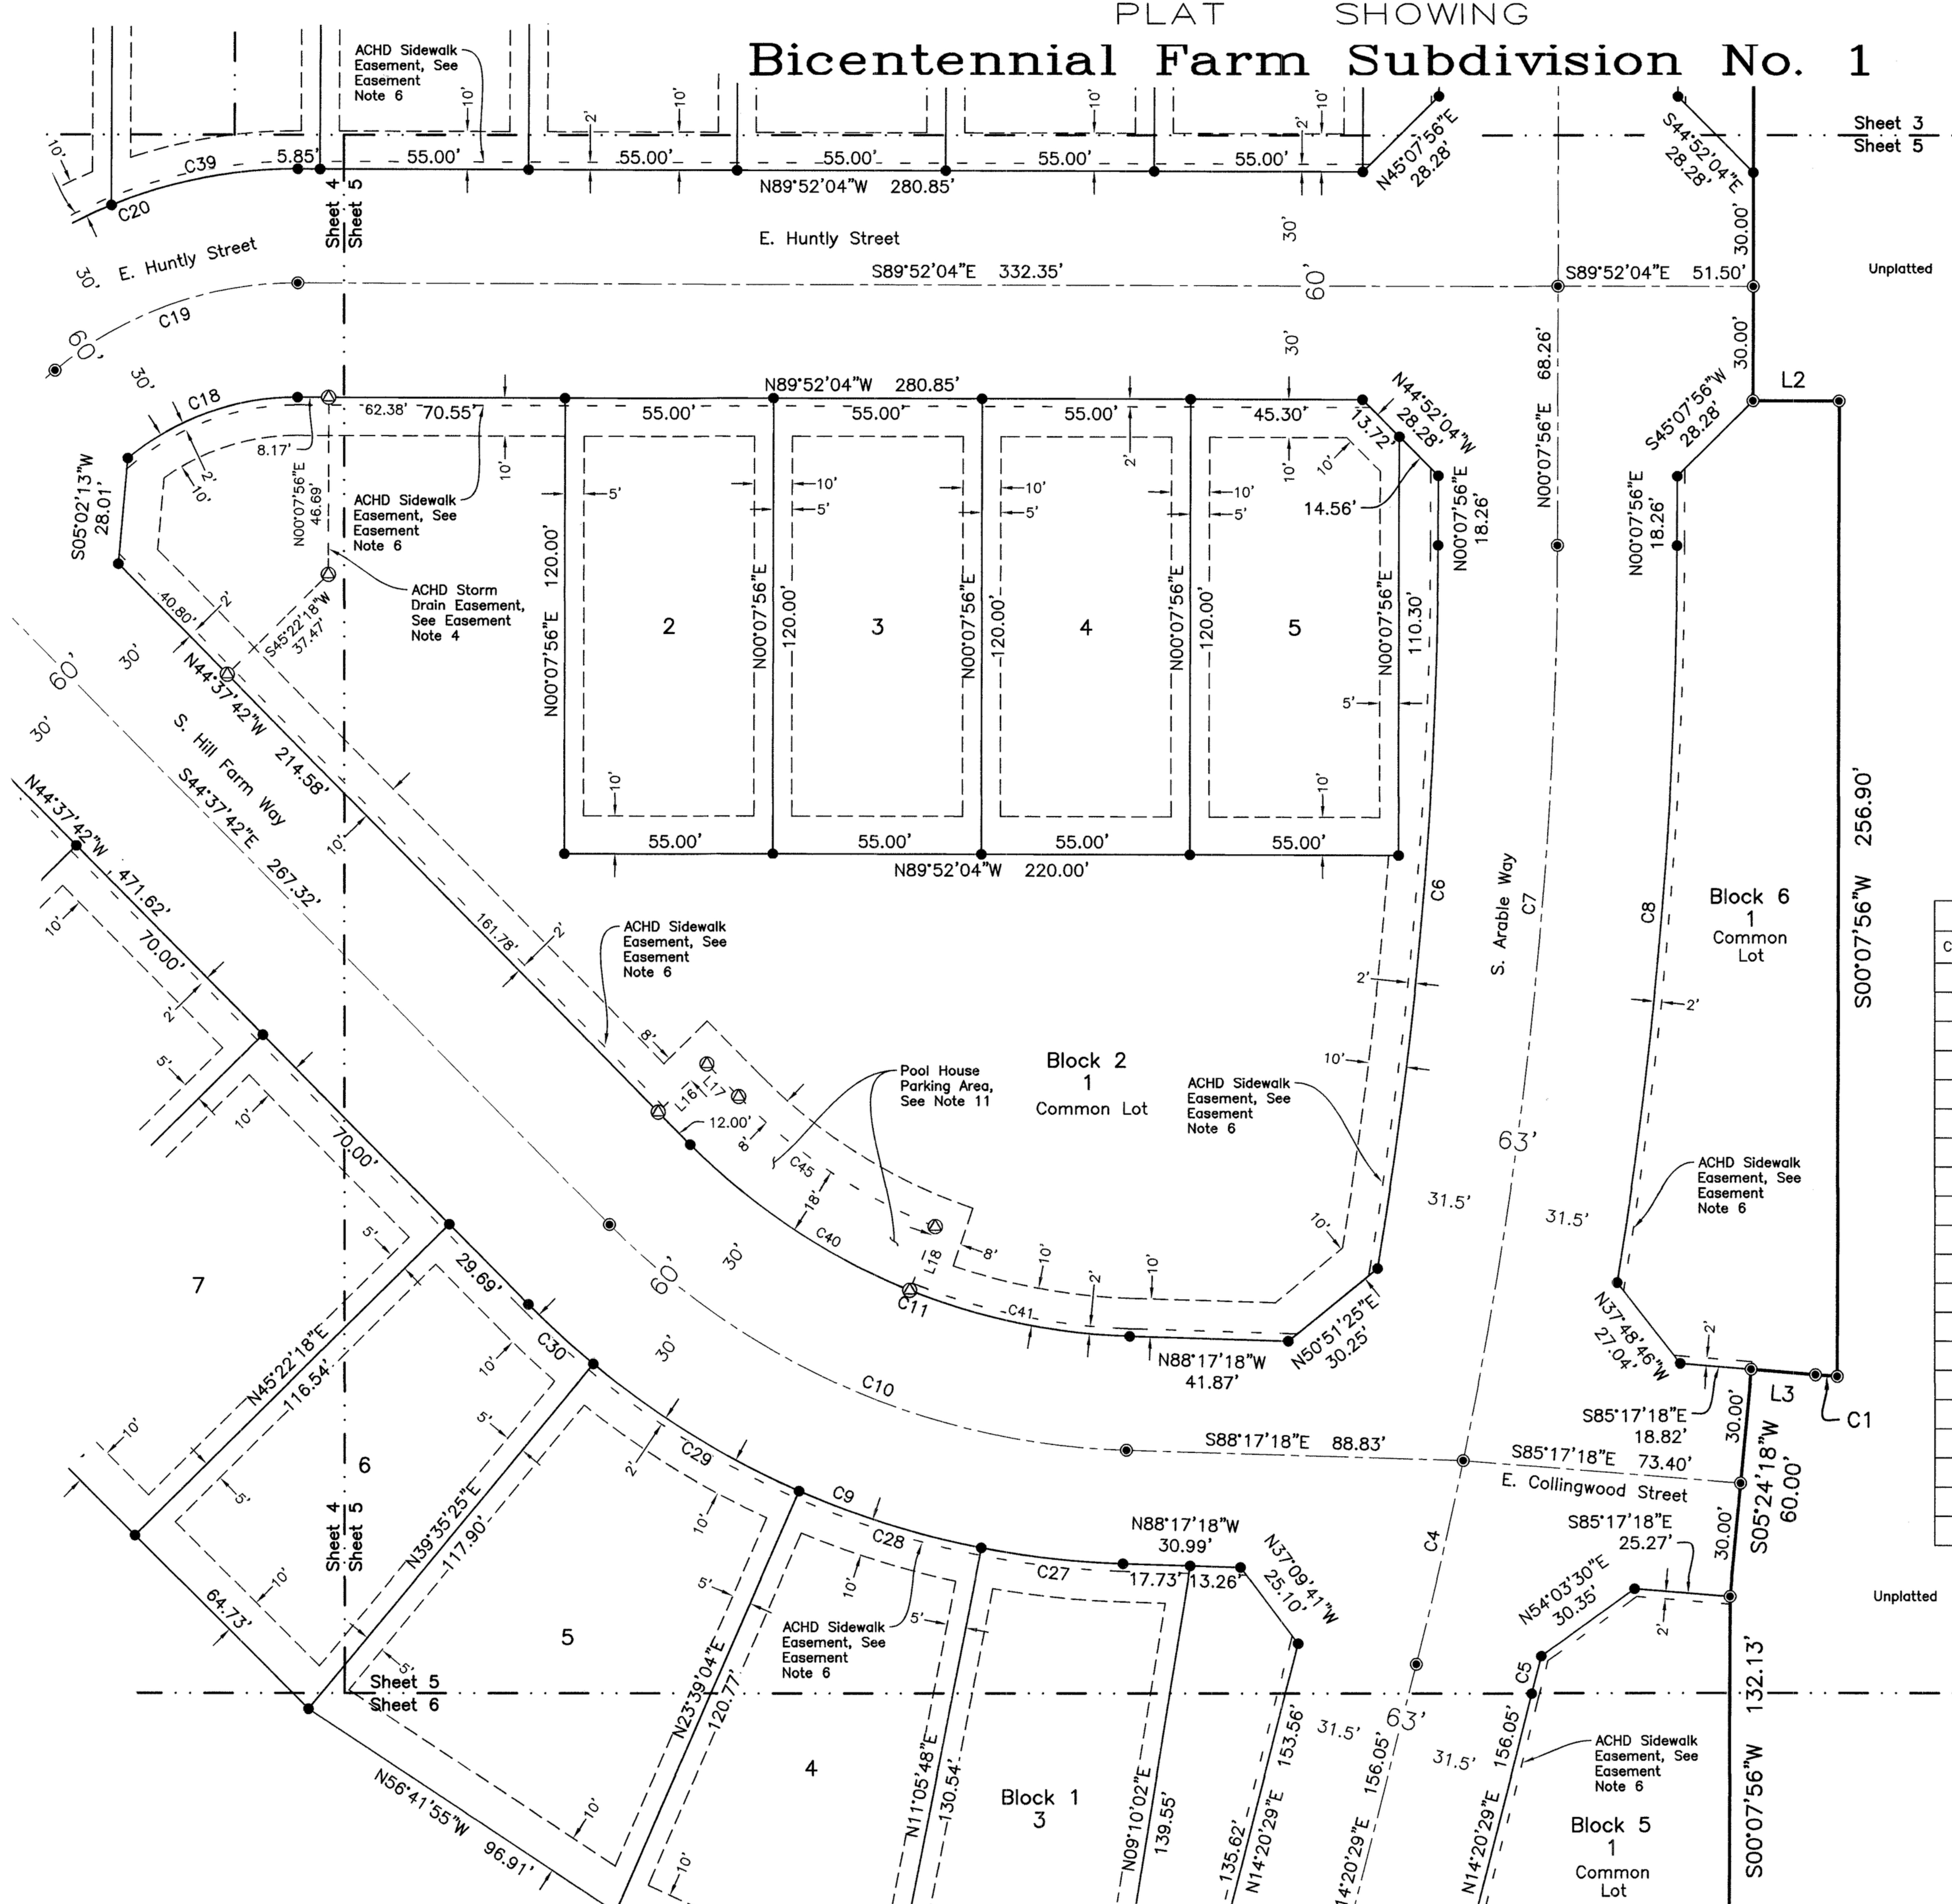

Sheet 3
Sheet 5

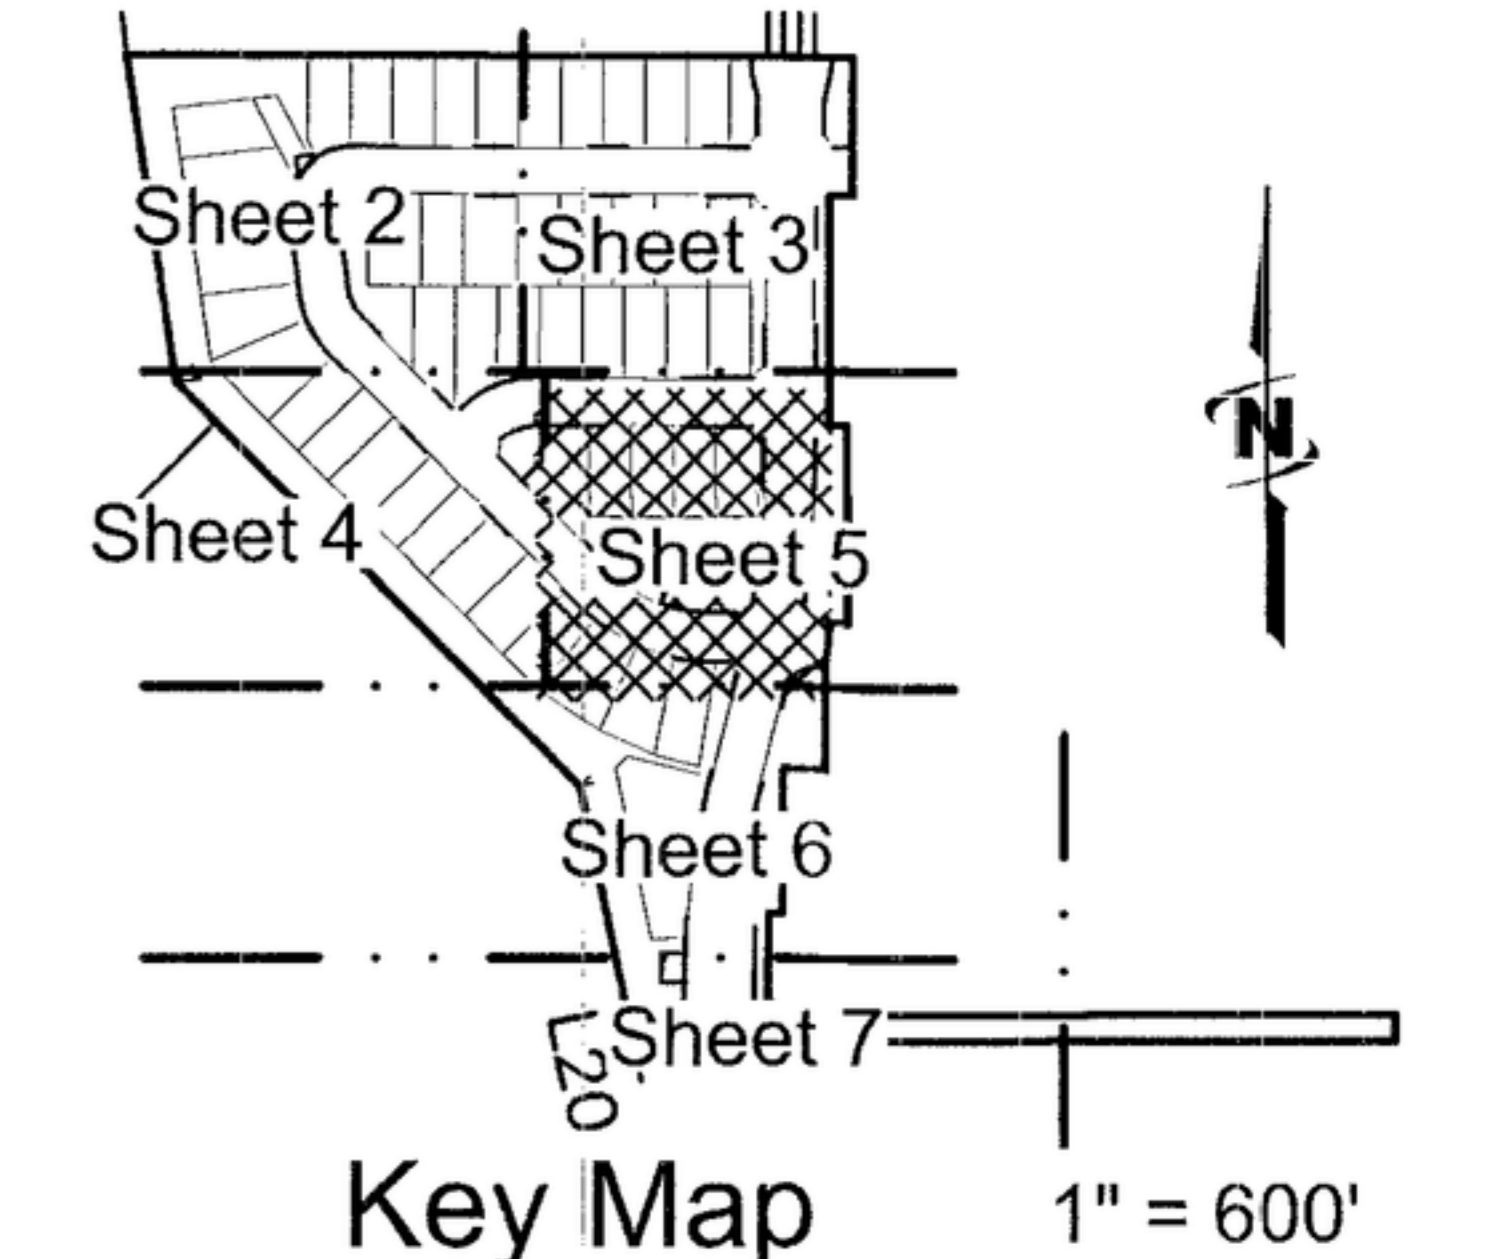

Line Table - This Sheet Only

Line #	Direction	Length
L2	S89°52'04"E	22.69'
L3	N85°17'18"W	17.03'
L16	S45°22'18"W	18.00'
L17	S44°37'42"E	12.00'
L18	S21°46'57"W	18.00'

(radially between monuments)

Curve Table - This Sheet Only

Curve #	Length	Radius	Delta	Chord Bearing	Chord Length
C1	5.74'	476.29'	0°41'24"	S85°38'00"E	5.74'
C4	55.08'	1200.00'	2°37'47"	N13°01'35"E	55.07'
C5	10.13'	1231.50'	0°28'16"	N14°06'21"E	10.13'
C6	191.29'	1168.50'	9°22'46"	N04°49'19"E	191.07'
C7	242.52'	1199.99'	11°34'46"	N05°55'19"E	242.11'
C8	194.84'	1231.50'	9°03'55"	N04°39'53"E	194.64'
C9	175.26'	230.00'	4°39'36"	S66°27'30"E	171.05'
C10	152.40'	200.00'	4°39'36"	S66°27'30"E	148.74'
C11	129.54'	170.00'	4°39'36"	S66°27'30"E	126.43'
C18	48.58'	70.00'	39°45'38"	S70°15'07"W	47.61'
C19	69.40'	100.00'	39°45'38"	S70°15'07"W	68.01'
C20	90.21'	130.00'	39°45'38"	S70°15'07"W	88.41'
C27	37.67'	230.00'	9°23'06"	S83°35'45"E	37.63'
C28	50.40'	230.00'	12°33'17"	S72°37'34"E	50.30'
C29	63.98'	230.00'	15°56'21"	S58°22'45"E	63.78'
C30	23.21'	230.00'	5°46'53"	S47°31'08"E	23.20'
C39	50.40'	130.00'	22°12'49"	S79°01'32"W	50.09'
C40	69.99'	170.00'	2°35'21"	S56°25'22"E	69.50'
C41	59.55'	170.00'	20°04'15"	S78°15'11"E	59.25'
C45	62.58'	152.00'	2°35'21"	S56°25'22"E	62.14'



J-U-B ENGINEERS, INC.

250 South Beechwood Avenue, Suite 201, Boise, ID 83709-0944
p 208 376 7330 f 208 323 9336 w www.jub.com



3/27/19