
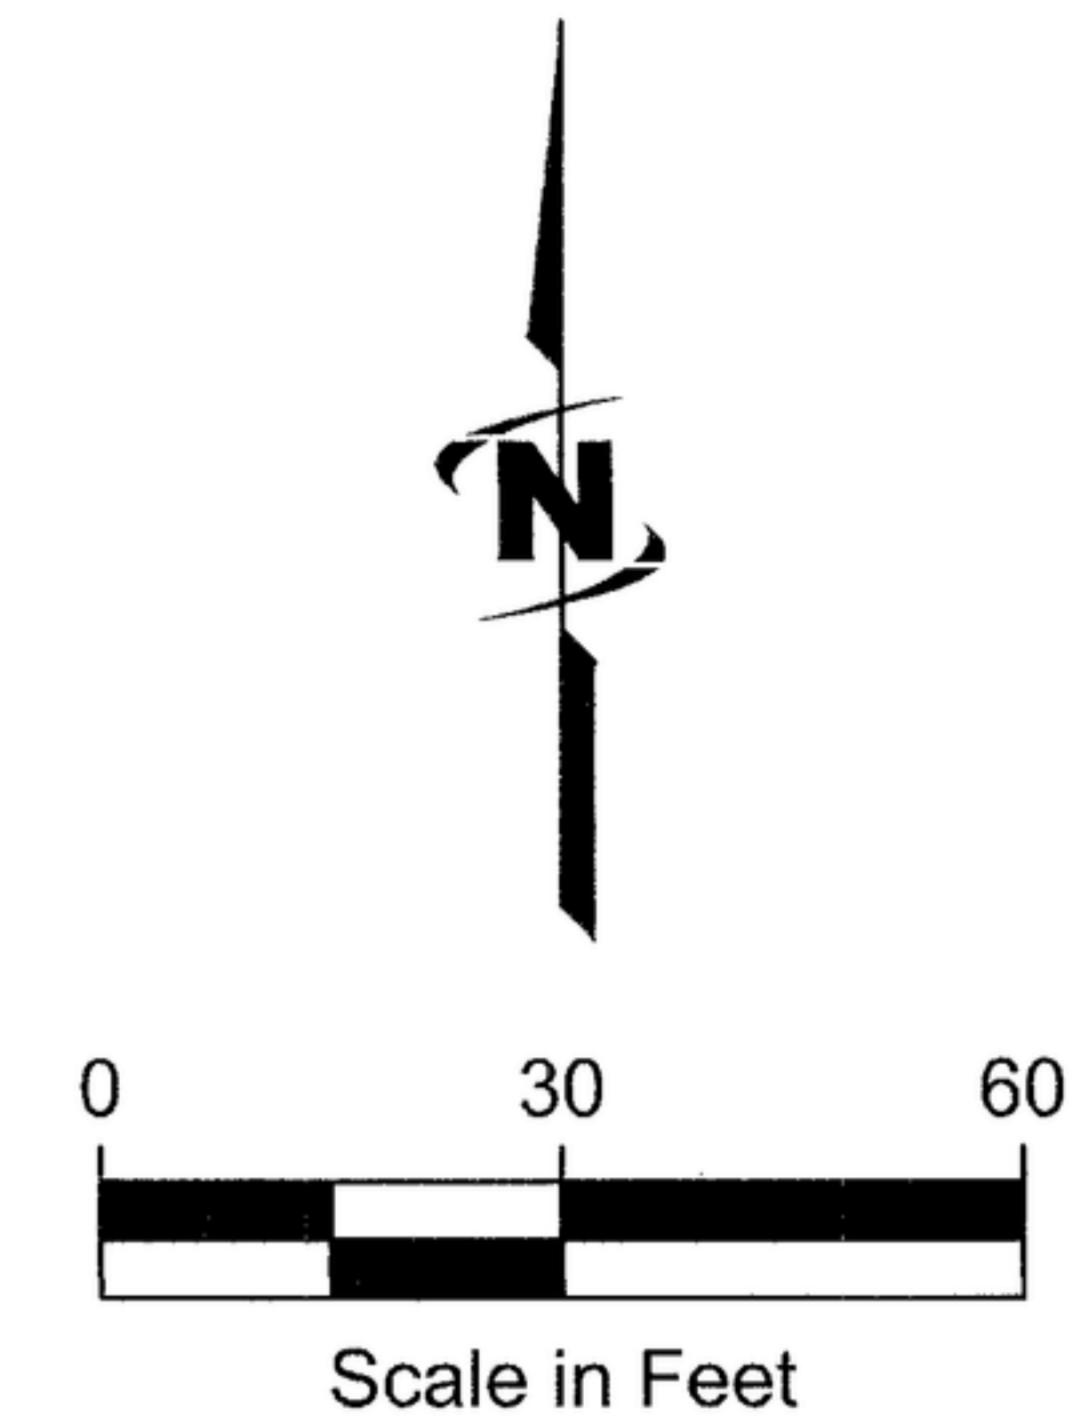
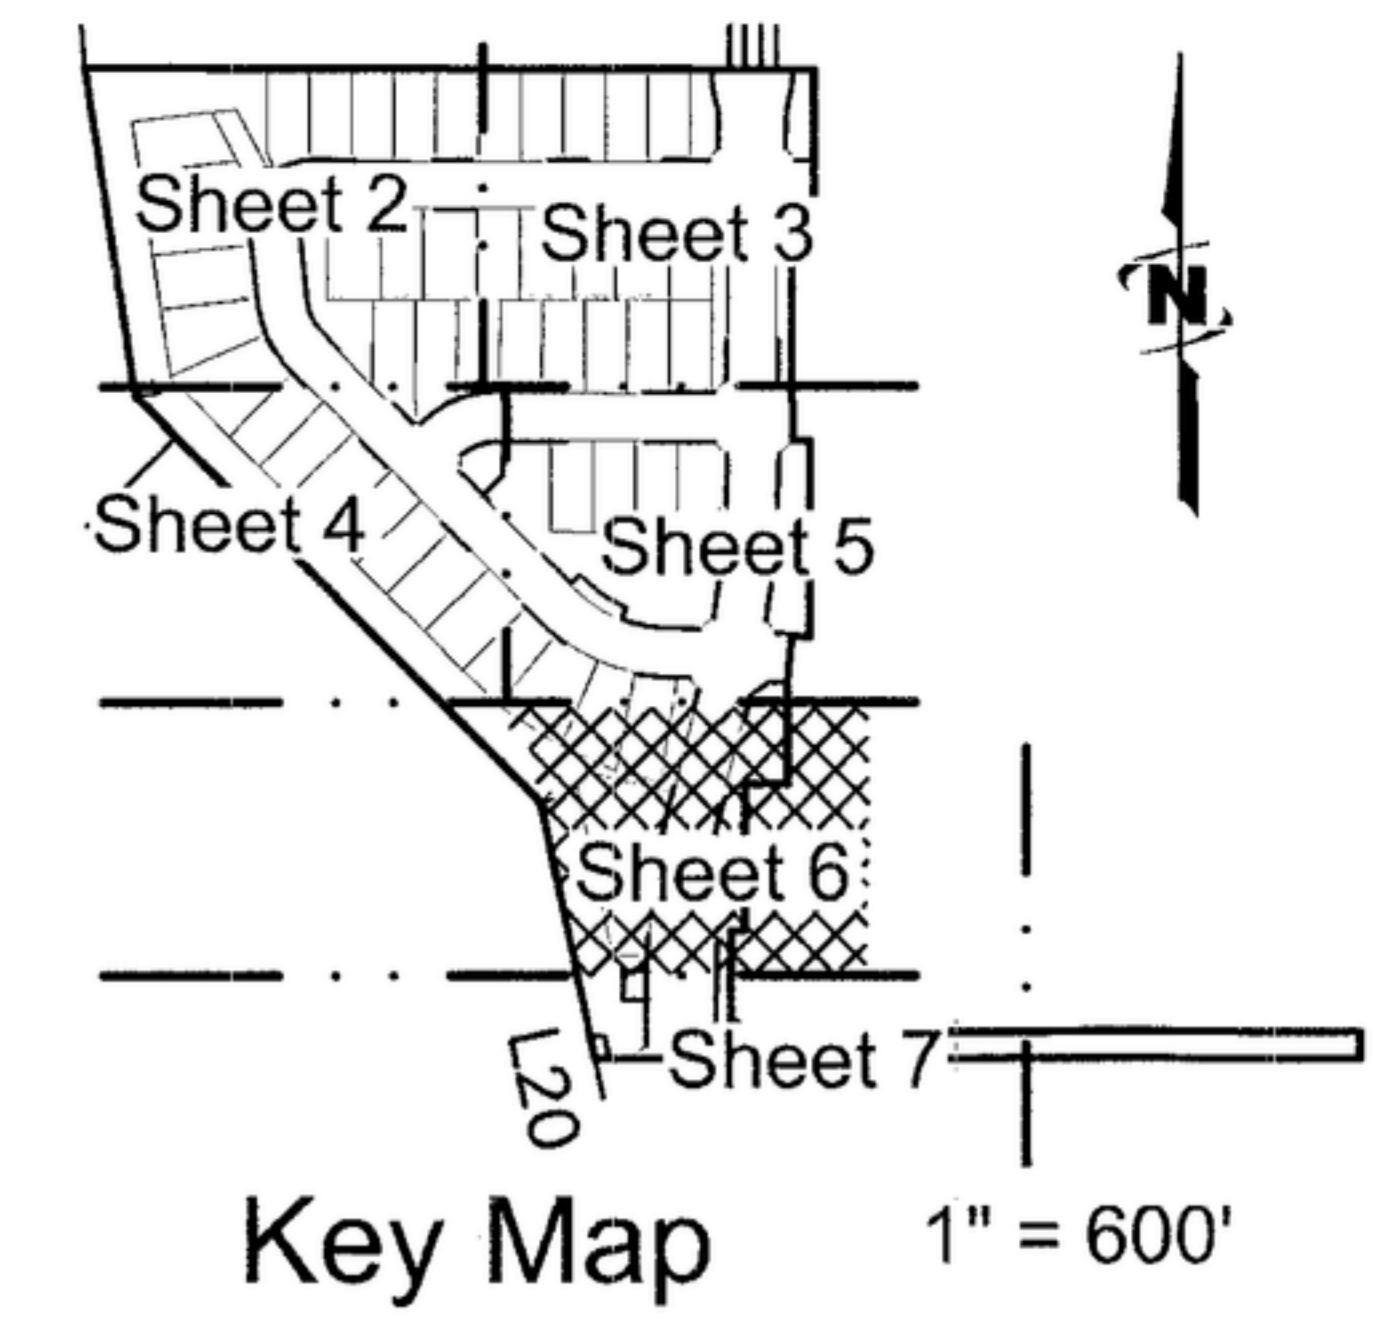


PLAT SHOWING
Bicentennial Farm Subdivision No. 1

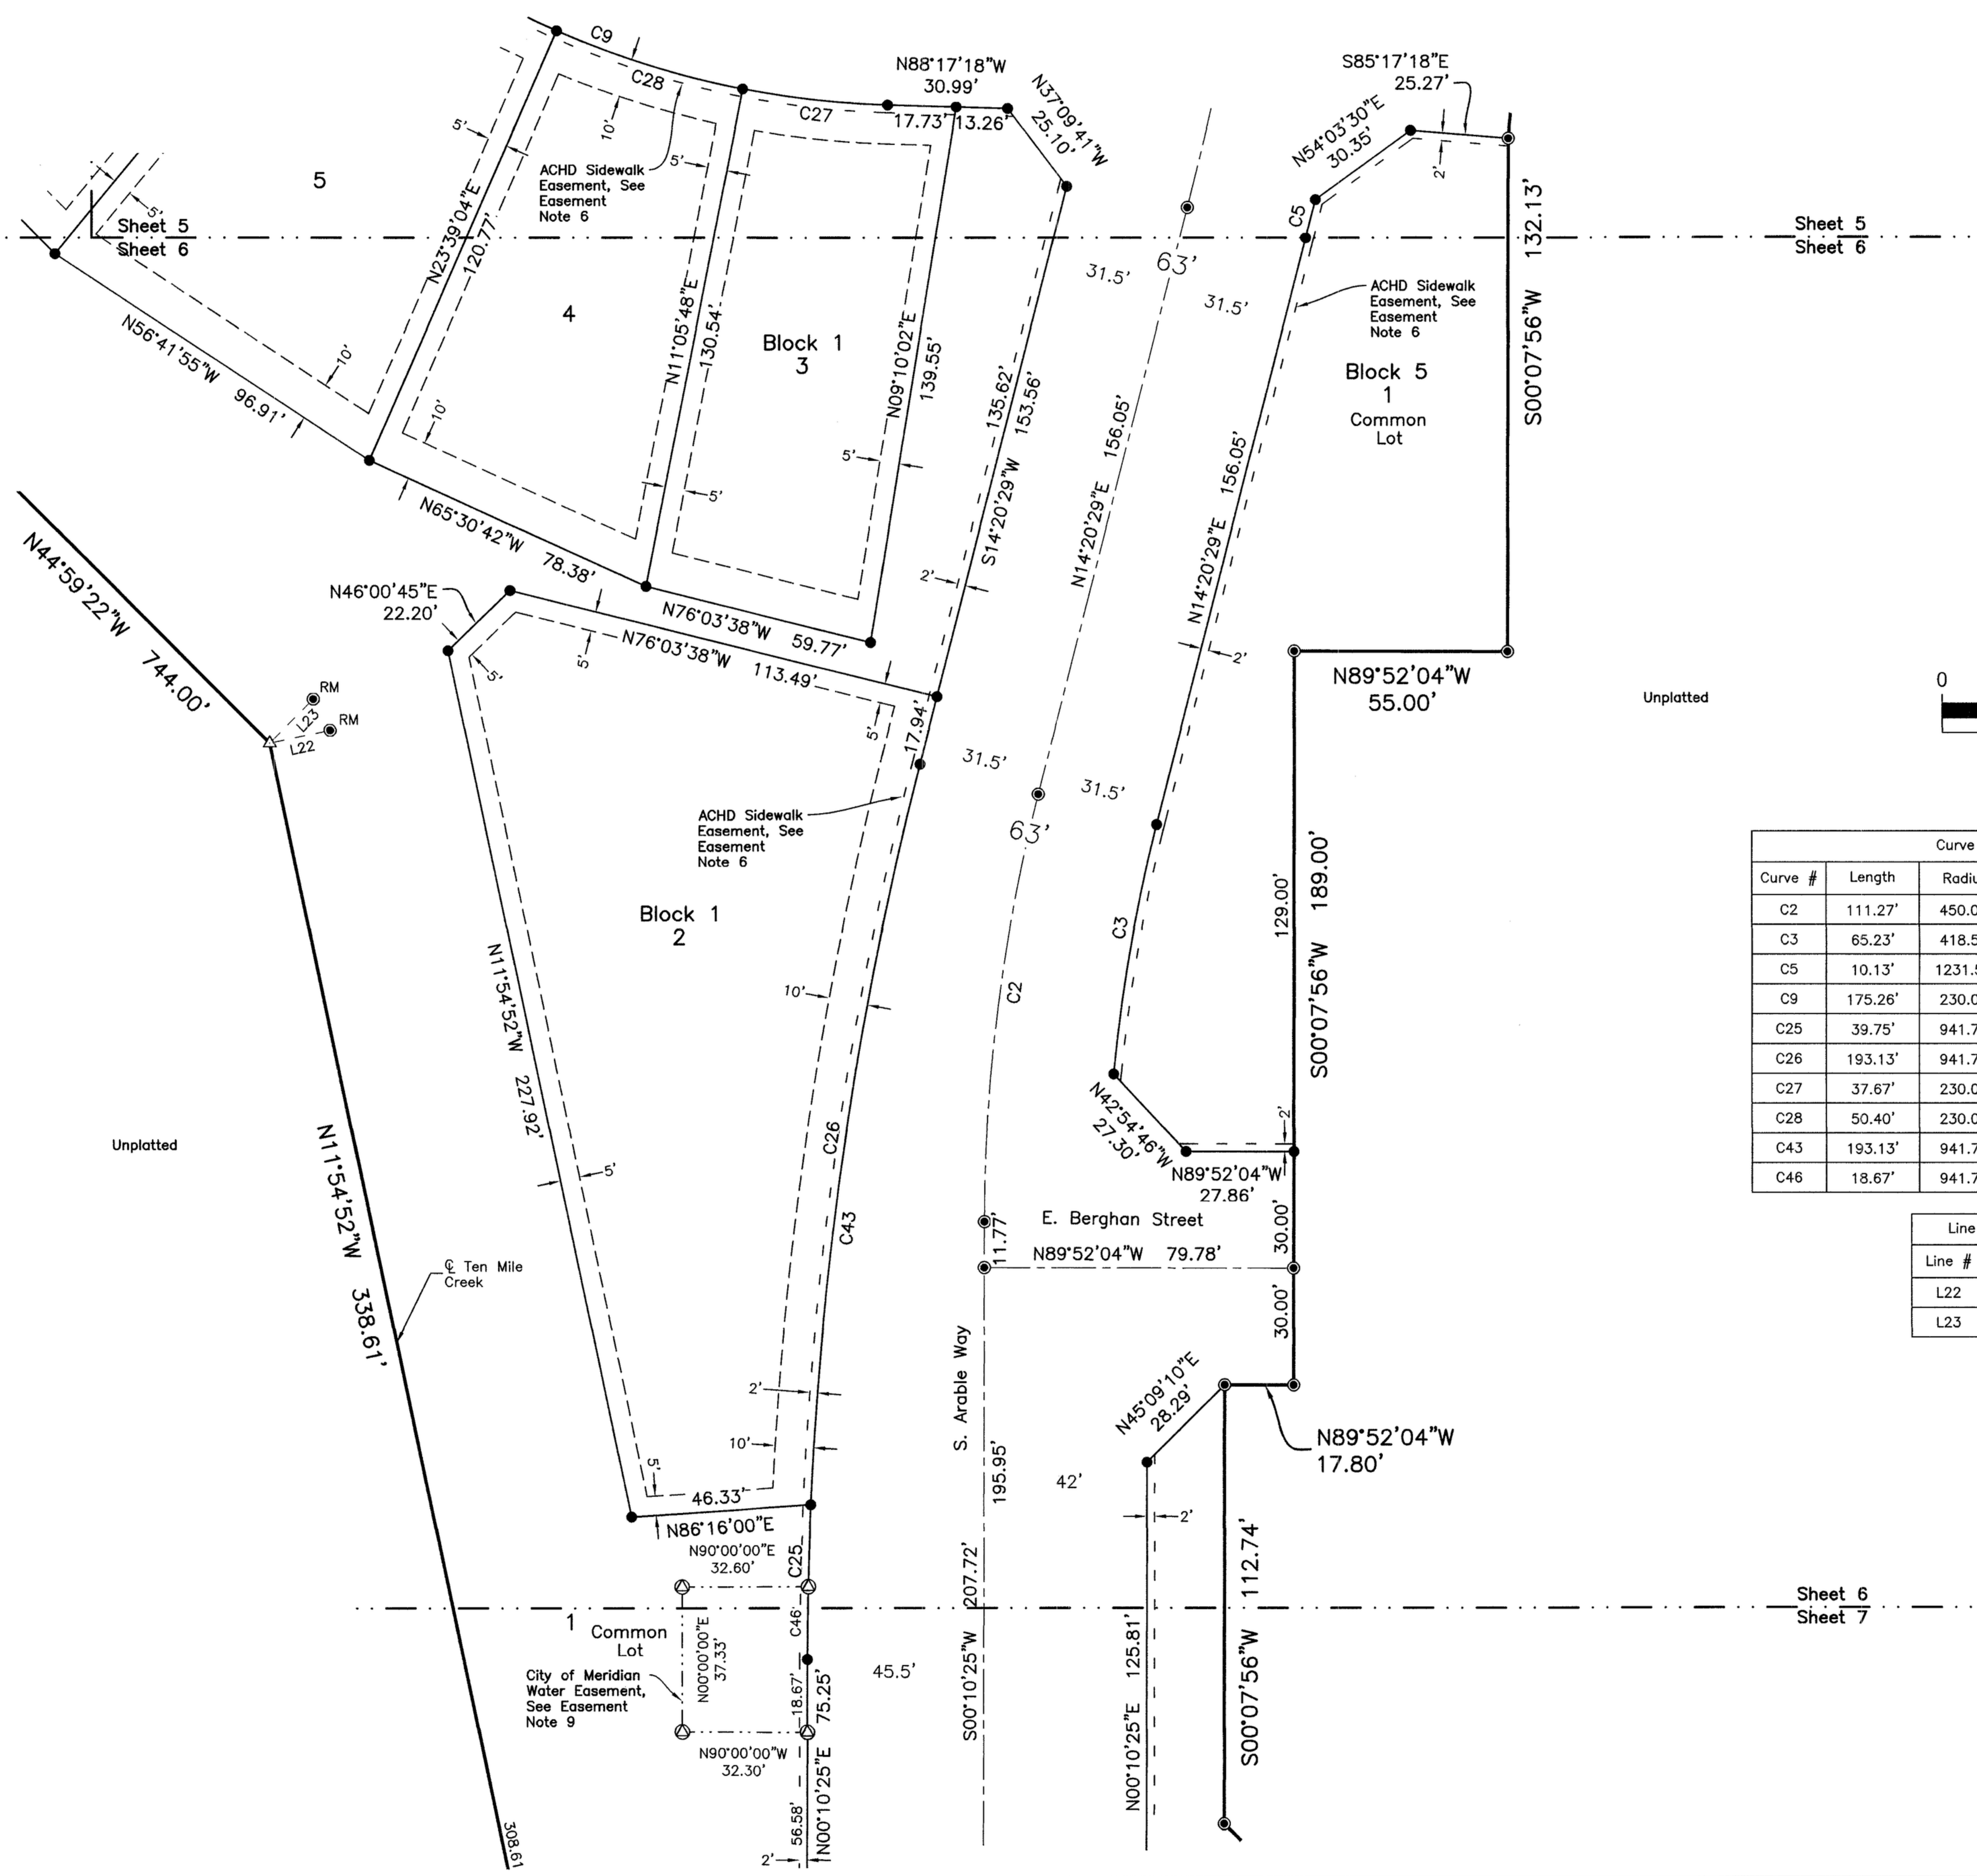

Curve Table - This Sheet Only

Curve #	Length	Radius	Delta	Chord Bearing	Chord Length
C2	111.27'	450.00'	14°10'04"	S07°15'27"W	110.99'
C3	65.23'	418.50'	8°55'48"	S09°52'35"W	65.16'
C5	10.13'	1231.50'	0°28'16"	N14°06'21"E	10.13'
C9	175.26'	230.00'	43°39'36"	S66°27'30"E	171.05'
C25	39.75'	941.77'	2°25'06"	S01°22'58"W	39.75'
C26	193.13'	941.77'	11°44'58"	S08°28'00"W	192.79'
C27	37.67'	230.00'	9°23'06"	S83°35'45"E	37.63'
C28	50.40'	230.00'	12°33'17"	S72°37'34"E	50.30'
C43	193.13'	941.77'	11°44'58"	S08°28'00"W	192.79'
C46	18.67'	941.77'	1°08'09"	N00°44'29"E	18.67'

Line Table - This Sheet Only

Line #	Direction	Length
L22	S78°05'08"W	16.00'
L23	S45°00'38"W	16.00'

Sheet 6
 Sheet 7



J-U-B ENGINEERS, INC.

250 South Beechwood Avenue, Suite 201, Boise, ID 83709-0944
 p 208 376 7330 f 208 323 9336 w www.jub.com

