

BL 116 pg 17632

# BARAYA SUBDIVISION NO. 3

Curve Table					
Curve #	Radius	Length	Chord	Bearing	Delta
C1	77.00	24.90	24.80	S65°16'58"E	18°31'51"
C2	77.00	19.77	19.72	N81°54'14"W	14°42'41"
C3	77.00	44.67	44.05	S72°38'18"E	33°14'32"
C4	100.00	25.68	25.61	N81°54'14"W	14°42'41"
C5	123.00	31.58	31.50	S81°54'14"E	14°42'41"
C6	27.00	56.44	46.71	N30°51'09"E	119°46'33"
C7	50.00	104.52	86.50	S30°51'09"W	119°46'33"
C8	50.50	5.41	5.40	N42°22'21"W	6°07'57"
C9	50.50	31.31	30.81	S21°32'49"E	35°31'07"
C10	50.50	74.26	67.74	S38°20'12"W	84°14'54"
C11	50.50	23.52	23.31	S86°11'52"E	26°41'00"
C12	50.50	134.49	98.12	S30°51'09"W	152°34'58"
C13	123.00	53.32	52.91	S73°23'03"W	24°50'21"
C14	123.00	10.60	10.59	S88°16'20"W	4°56'12"

Curve Table					
Curve #	Radius	Length	Chord	Bearing	Delta
C15	123.00	63.92	63.20	S75°51'09"W	29°46'33"
C16	100.00	51.97	51.39	S75°51'09"W	29°46'33"
C17	77.00	40.02	39.57	N75°51'09"E	29°46'33"
C18	246.00	36.34	36.31	S65°11'47"W	8°27'49"
C19	246.00	40.00	39.96	S74°05'13"W	9°19'03"
C20	246.00	51.50	51.41	S84°44'35"W	11°59'42"
C21	246.00	127.84	126.41	S75°51'09"W	29°46'33"
C22	223.00	115.89	114.59	S75°51'09"W	29°46'33"
C23	200.00	26.66	26.64	N64°47'03"E	7°38'20"
C24	200.00	77.27	76.79	N79°40'19"E	22°08'14"
C25	200.00	103.94	102.77	S75°51'09"W	29°46'33"
C26	50.00	52.26	49.92	S60°47'48"W	59°53'17"
C27	50.00	52.26	49.92	S00°54'31"W	59°53'17"

Line Table		
Line #	Direction	Length
L1	S81°03'28"E	3.71
L2	N37°14'13"W	3.71
L3	N74°02'07"W	20.38
L4	S60°57'53"W	27.57
L5	N00°44'26"E	22.85
L6	N60°57'53"E	27.57
L7	N15°57'53"E	20.38
L8	N74°02'07"W	18.38
L9	S15°15'17"E	39.99
L10	N15°57'53"E	18.38
L11	S74°02'07"E	18.38
L12	N15°57'53"E	18.38
L13	N15°57'53"E	14.14
L14	S74°02'07"E	18.38

- LEGEND**
- SUBDIVISION BOUNDARY
  - SECTION LINE
  - - - EASEMENT LINE (SEE NOTE 1)
  - - - EXISTING EASEMENT LINE (AS NOTED)
  - STREET CENTERLINE
  - LOT LINE
  - ACHD STORM DRAIN EASEMENT SEE NOTE 3
  - LOT NUMBER
  - FOUND ALUMINUM CAP MONUMENT
  - FOUND 1/2" IRON PIN PLS 7729
  - FOUND 5/8" IRON PIN PLS 7729
  - SET 1/2" x 24" IRON PIN WITH PLASTIC CAP, PLS 7729
  - SET 5/8" x 24" IRON PIN WITH PLASTIC CAP, PLS 7729
  - △ CALCULATED POINT
  - SET 1" MAGNETICALLY DETECTABLE COPPER DISK MONUMENT
  - 1.0' W.C. WITNESS CORNER




SHEET 2

BARAYA SUBDIVISION NO. 2



GREGORY G. CARTER, PLS 7729  
IDAHO SURVEY GROUP  
9955 W EMERALD STREET  
BOISE, ID 83704

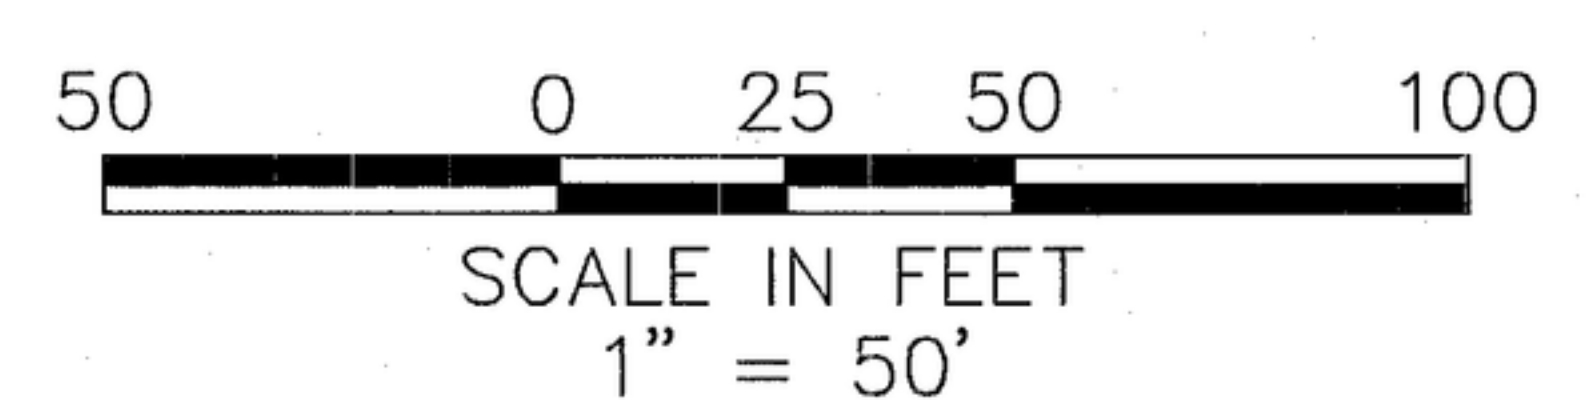

SEE SHEET 1 OF 5 FOR NOTES  
SHEET 3 OF 5

**Bailey Engineering, Inc.**  
CIVIL ENGINEERING | PLANNING | CADD  
4242 N. BROOKSIDE LN TEL 208-938-0013  
BOISE, ID 83714 www.baileyengineers.com