



PLAT SHOWING Bicentennial Farm Subdivision No. 2

PLAT BOOK 117 PAGE 17951

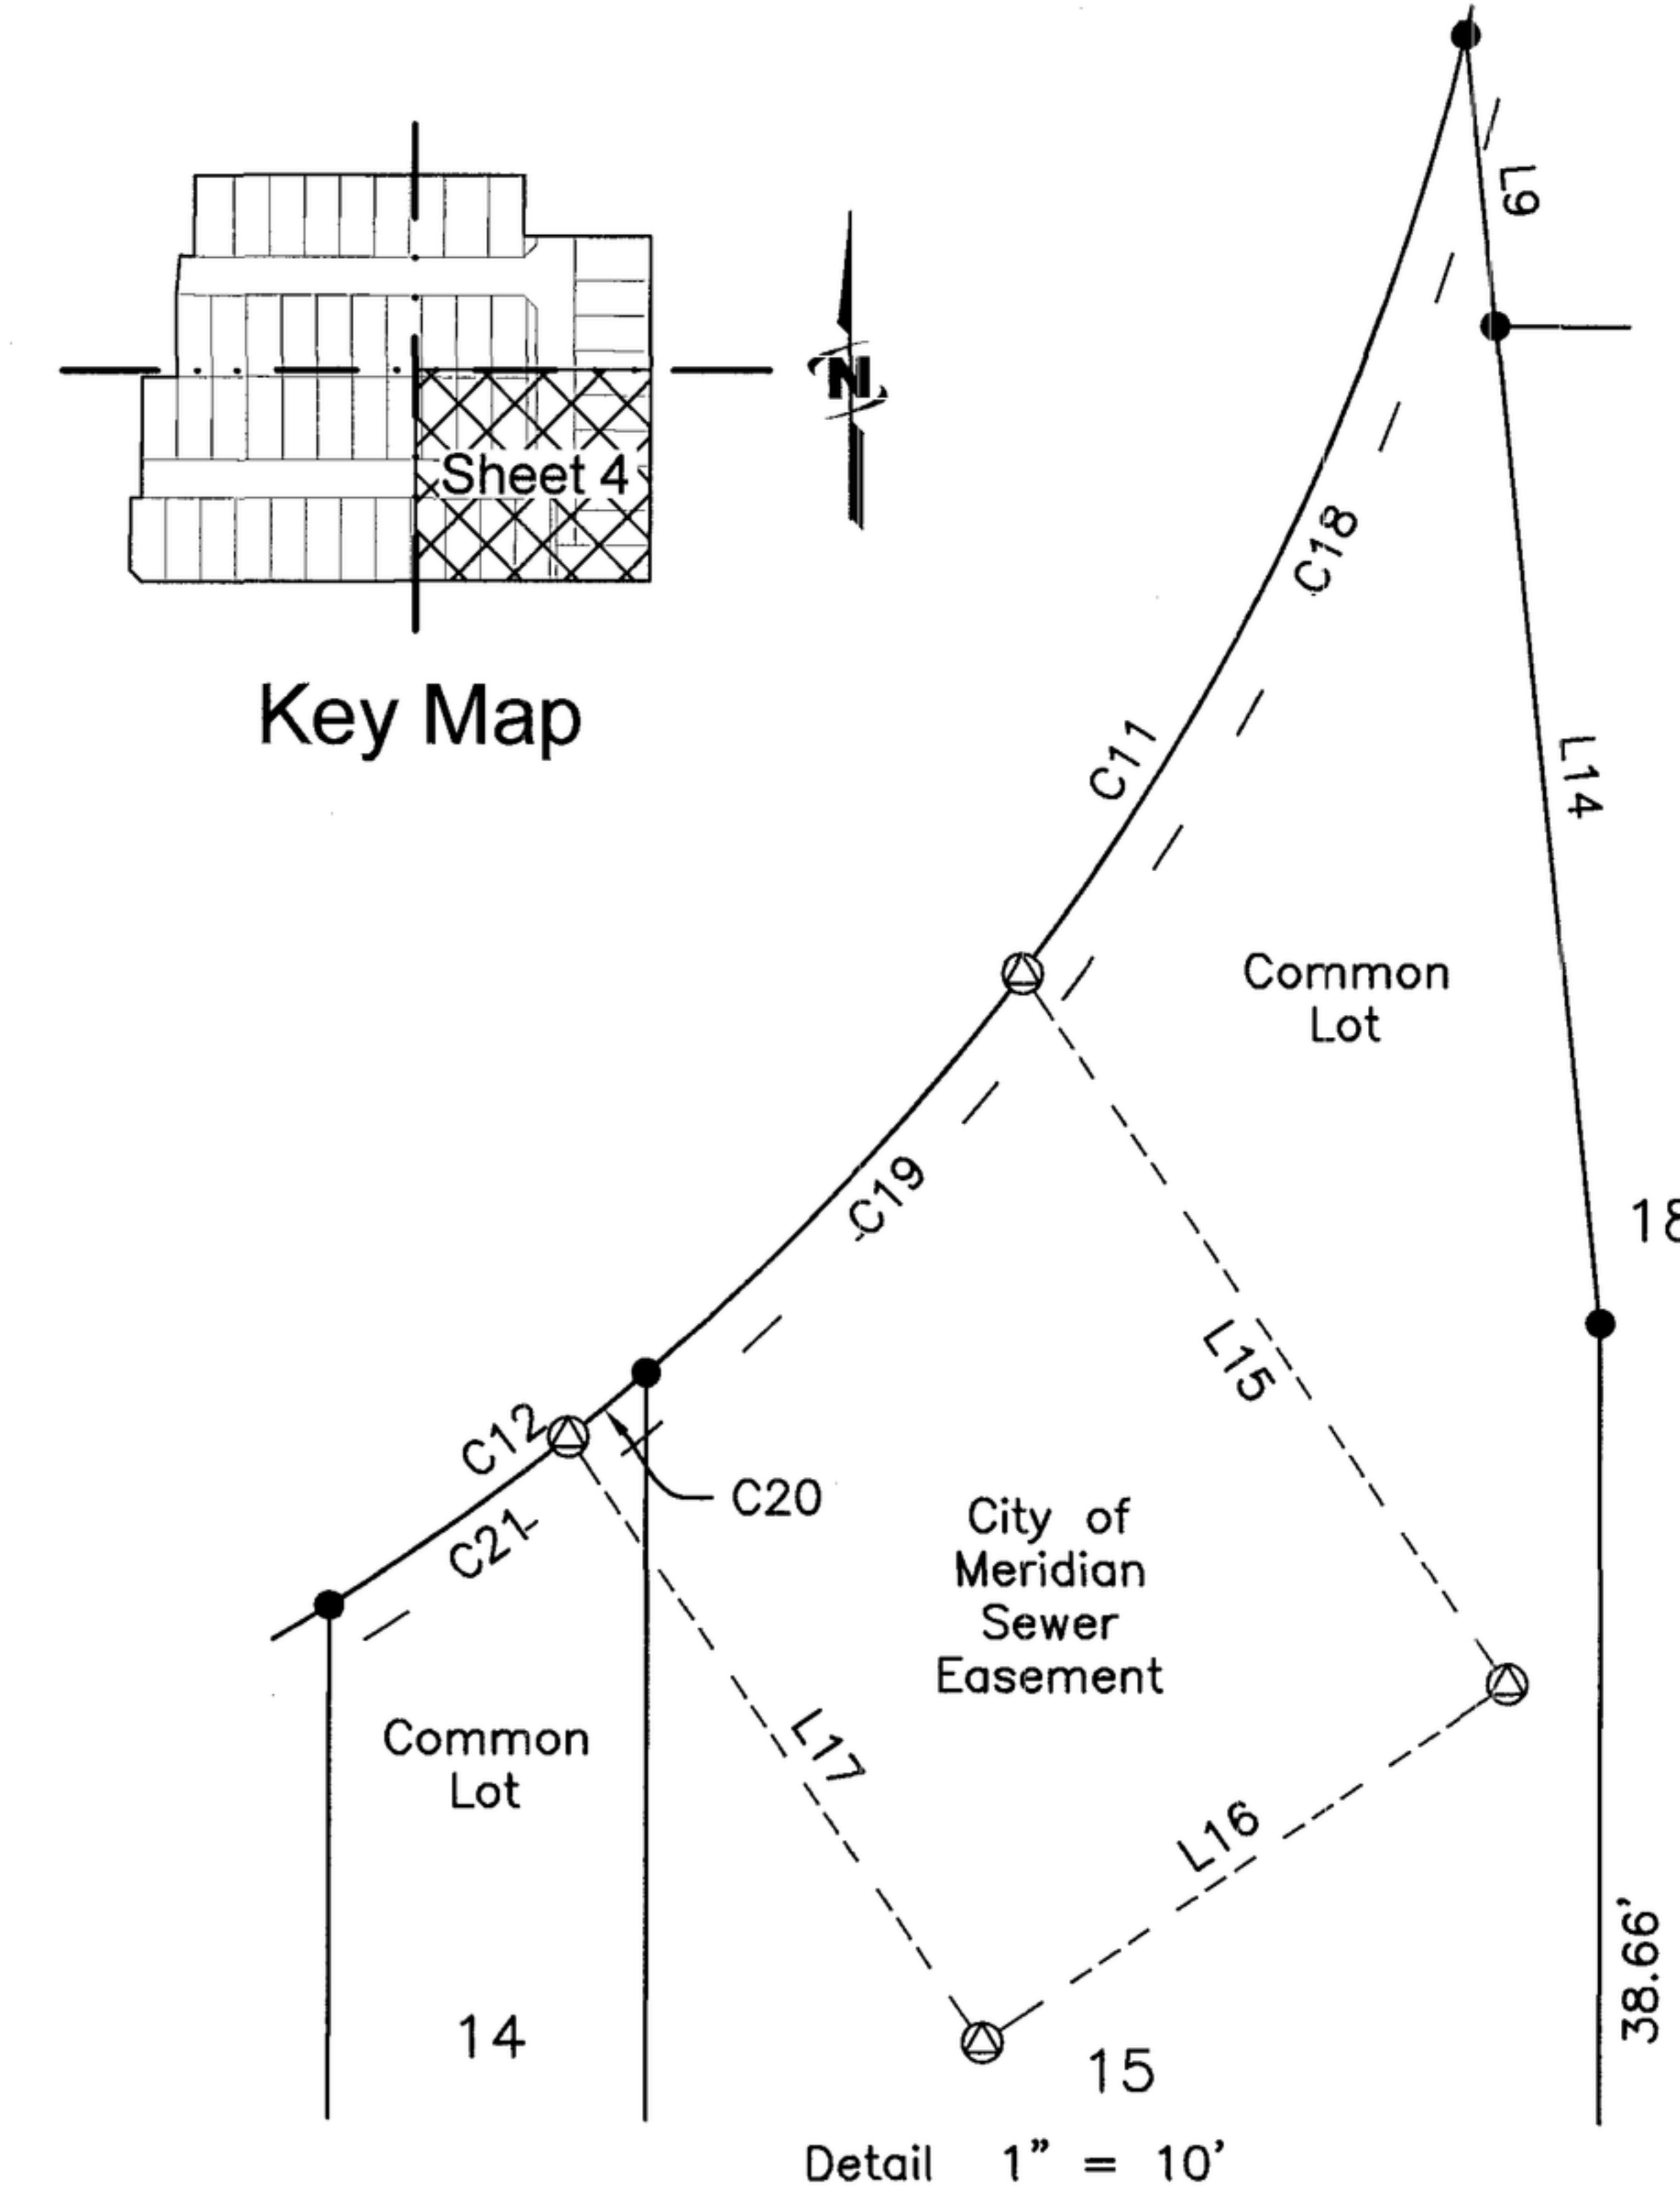

Curve #	Length	Radius	Delta	Chord Bearing	Chord Length
C6	26.38'	20.00'	75°35'04"	N38°06'45"E	24.51'
C7	31.35'	20.00'	89°48'43"	N45°13'35"E	28.24'
C8	78.38'	50.00'	89°48'43"	N45°13'35"E	70.59'
C9	4.97'	20.00'	14°13'39"	N83°01'06"E	4.95'
C10	18.51'	80.00'	13°15'21"	N06°56'53"E	18.47'
C11	50.14'	80.00'	35°54'25"	N31°31'46"E	49.32'
C12	12.41'	80.00'	8°53'06"	N53°55'32"E	12.39'
C13	125.40'	80.00'	89°48'43"	N45°13'35"E	112.95'
C14	44.35'	80.00'	31°45'51"	N74°15'00"E	43.79'
C18	32.87'	80.00'	23°32'22"	N25°20'45"E	32.64'
C19	17.27'	80.00'	12°22'03"	N43°17'57"E	17.23'
C20	3.18'	80.00'	2°16'38"	N50°37'18"E	3.18'
C21	9.23'	80.00'	6°36'28"	N55°03'51"E	9.22'

Line #	Direction	Length
L9	S05°56'19"E	9.19'
L13	S89°56'28"W	10.00'
L14	S05°56'19"E	31.53'
L15	S34°18'23"E	27.02'
L16	S55°41'37"W	20.00'
L17	S34°18'23"E	23.04'

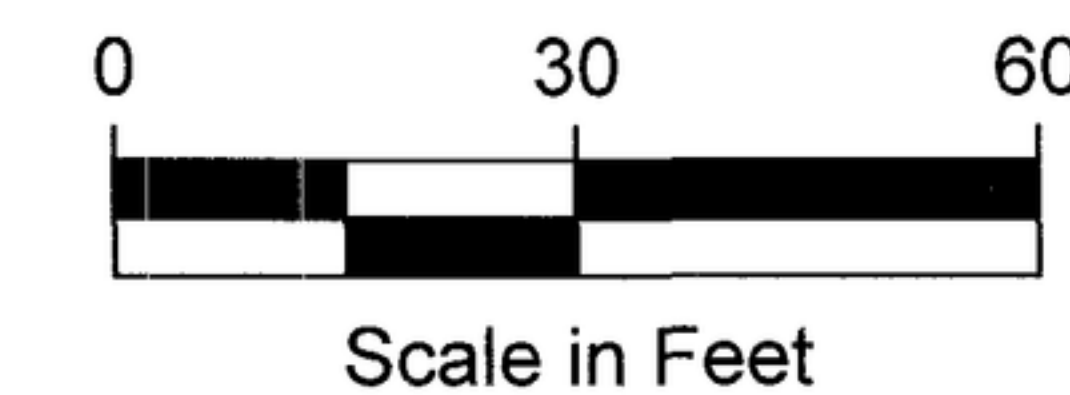

J-U-B
J-U-B ENGINEERS, INC.

250 South Beechwood Avenue, Suite 201, Boise, ID 83709-0944
p 208 376 7330 f 208 323 9336 w www.jub.com

