



SPECTACULAR CONDOMINIUMS PROJECT AMENDMENT NO. 2

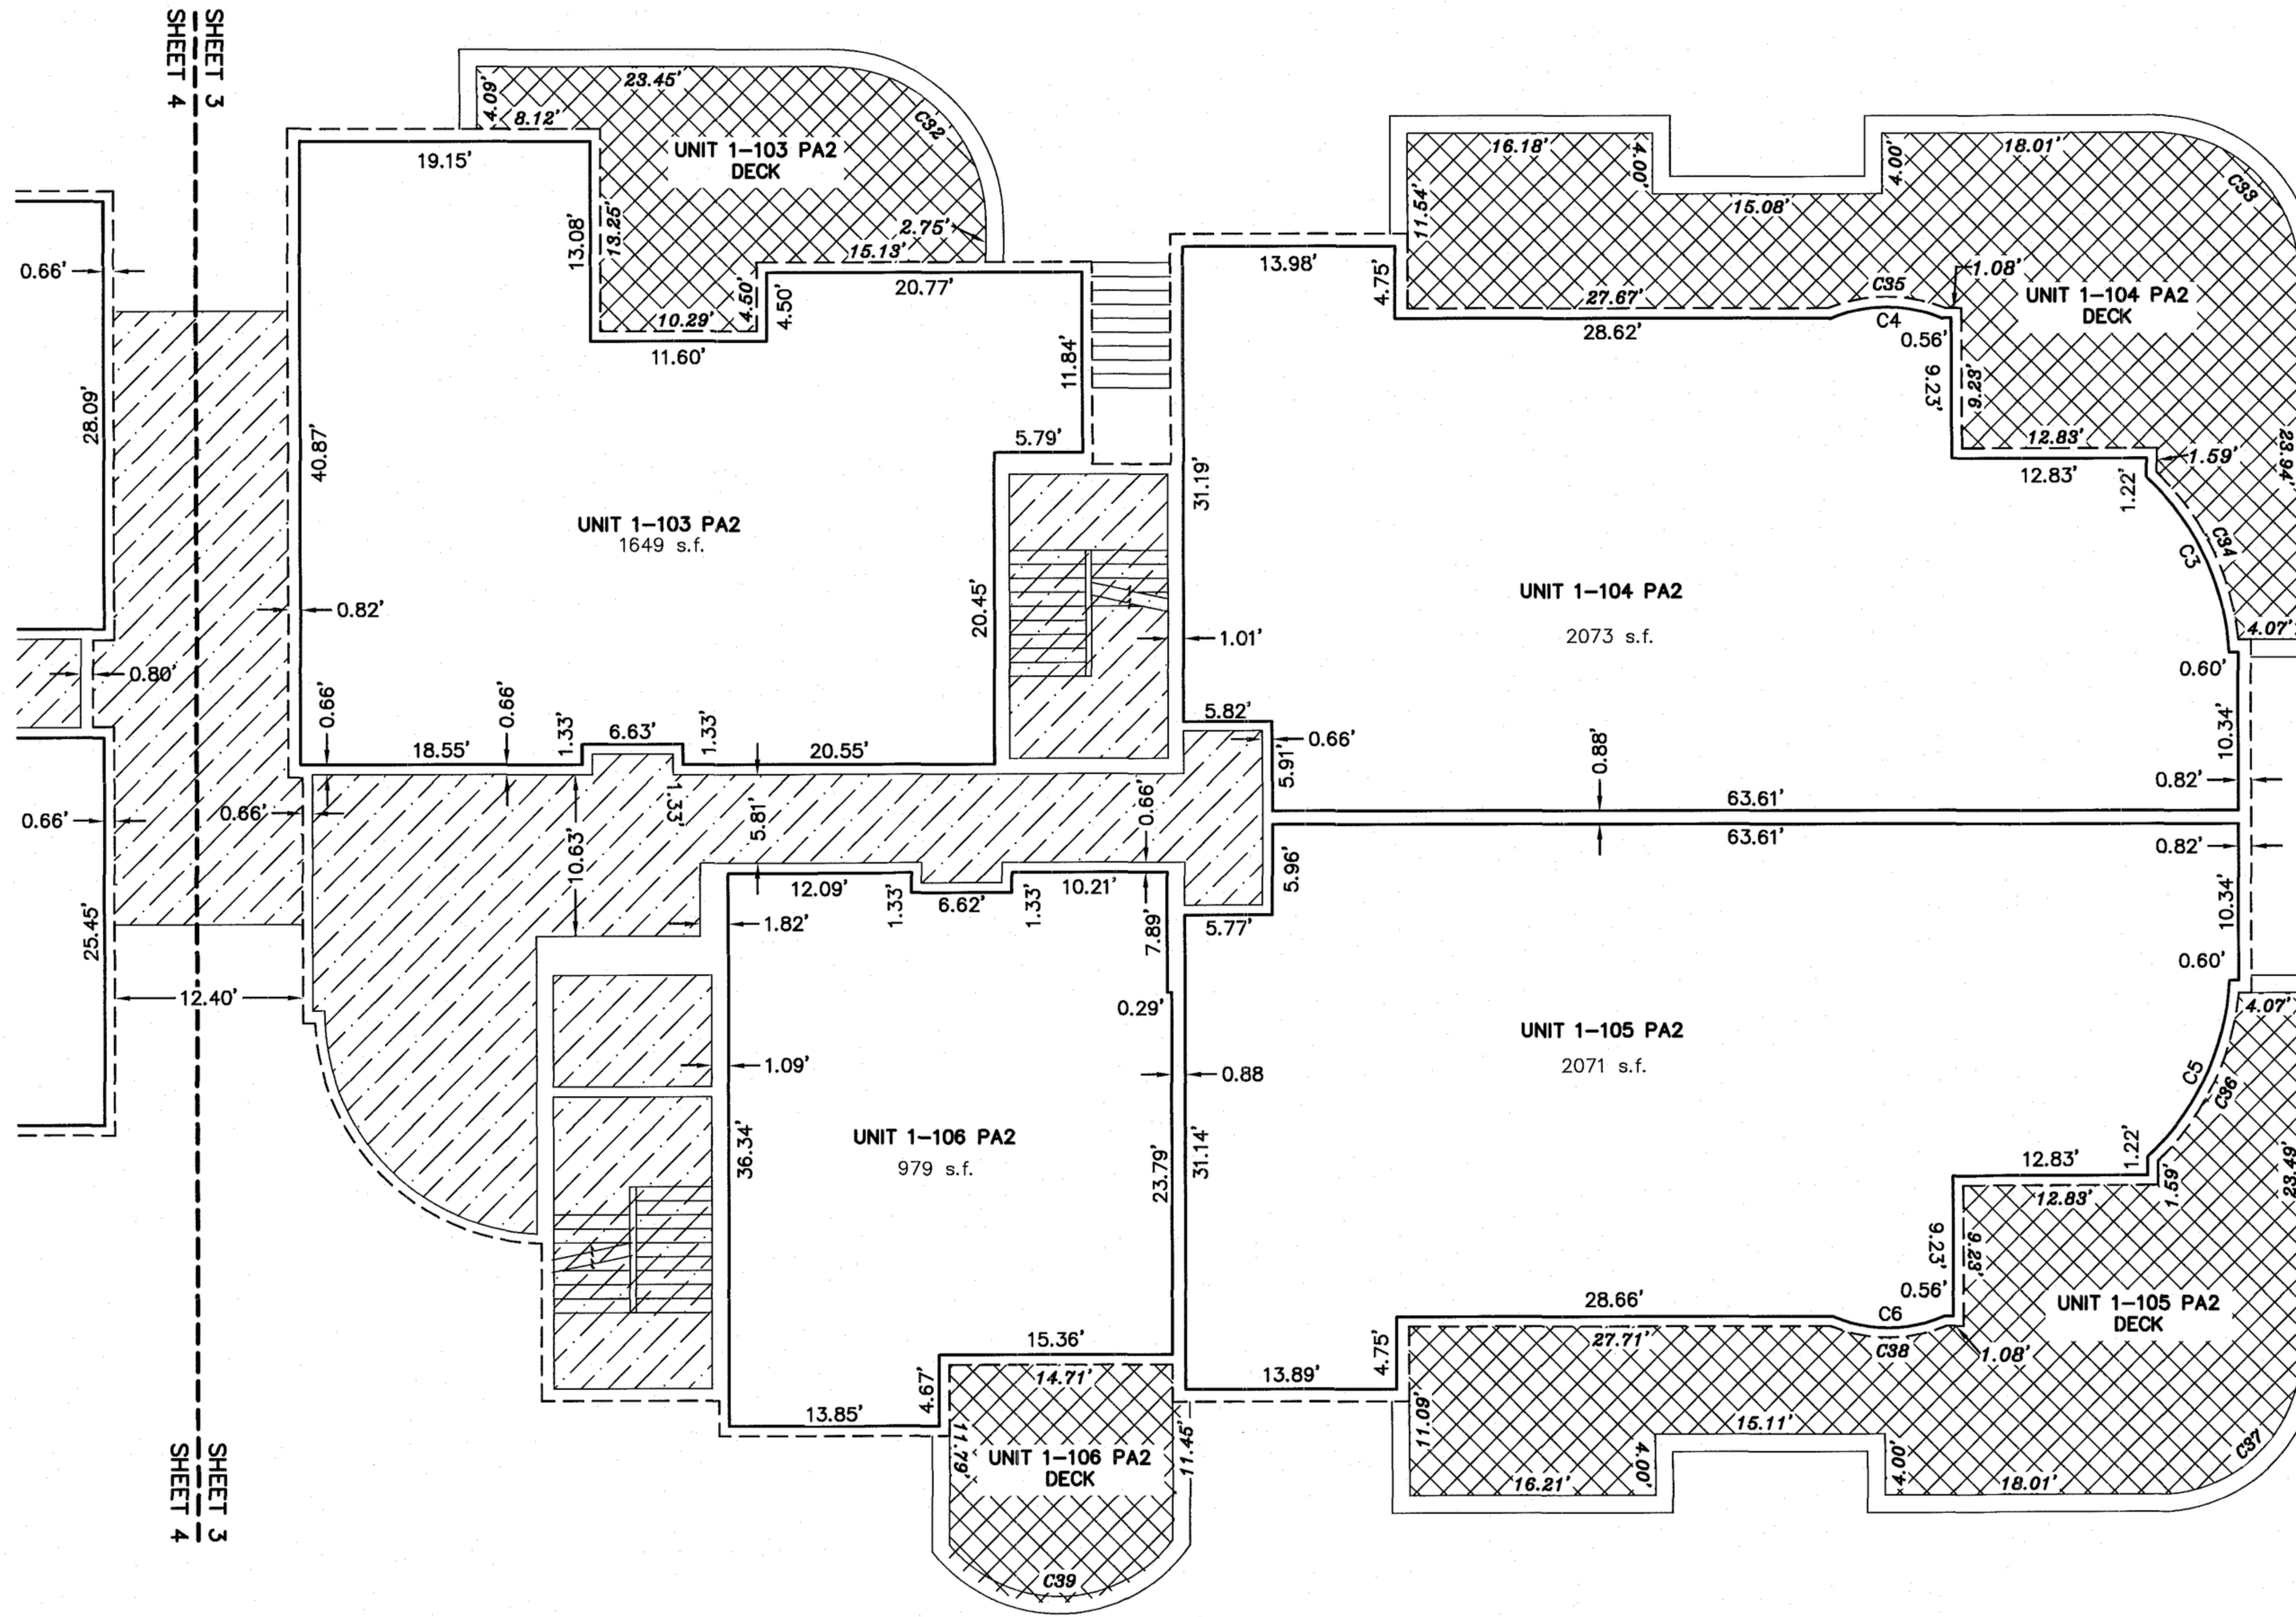

CURVE TABLE					
CURVE	RADIUS	LENGTH	CHORD DIST.	CHORD BRG.	DELTA
C3	17.08	13.07	12.75	S68°20'56"E	43°51'07"
C4	9.45	7.65	7.44	S46°41'29"W	46°23'57"
C5	17.08	13.07	12.75	N18°16'08"W	43°51'01"
C6	9.45	7.65	7.44	S46°41'29"W	46°23'49"
C7	19.45	22.71	21.44	S29°53'07"E	66°54'56"
C8	24.90	7.30	7.27	N68°04'08"E	16°47'38"
C9	10.53	8.15	7.95	N43°18'31"W	44°20'21"
C10	24.70	7.30	7.27	N25°18'50"E	16°55'48"

DECK CURVE TABLE					
CURVE	RADIUS	LENGTH	CHORD DIST.	CHORD BRG.	DELTA
C30	25.10	7.18	7.15	S24°05'01"W	16°23'00"
C31	11.19	8.40	8.20	S43°18'31"E	43°00'11"
C32	10.09	15.86	14.27	N88°18'31"W	90°00'00"
C33	9.40	14.80	13.32	N88°23'59"W	90°13'10"
C34	17.73	12.50	12.24	N69°12'22"W	40°22'21"
C35	10.10	7.91	7.71	S46°38'44"W	44°50'49"
C36	17.73	12.50	12.24	N17°29'41"W	40°22'15"
C37	10.10	7.91	7.71	N46°39'14"E	44°50'41"
C38	9.43	14.81	13.33	N1°39'14"E	90°00'00"
C39	9.38	16.91	14.71	N45°22'06"E	103°13'52"
C40	20.05	8.03	7.97	N51°33'34"W	22°55'44"

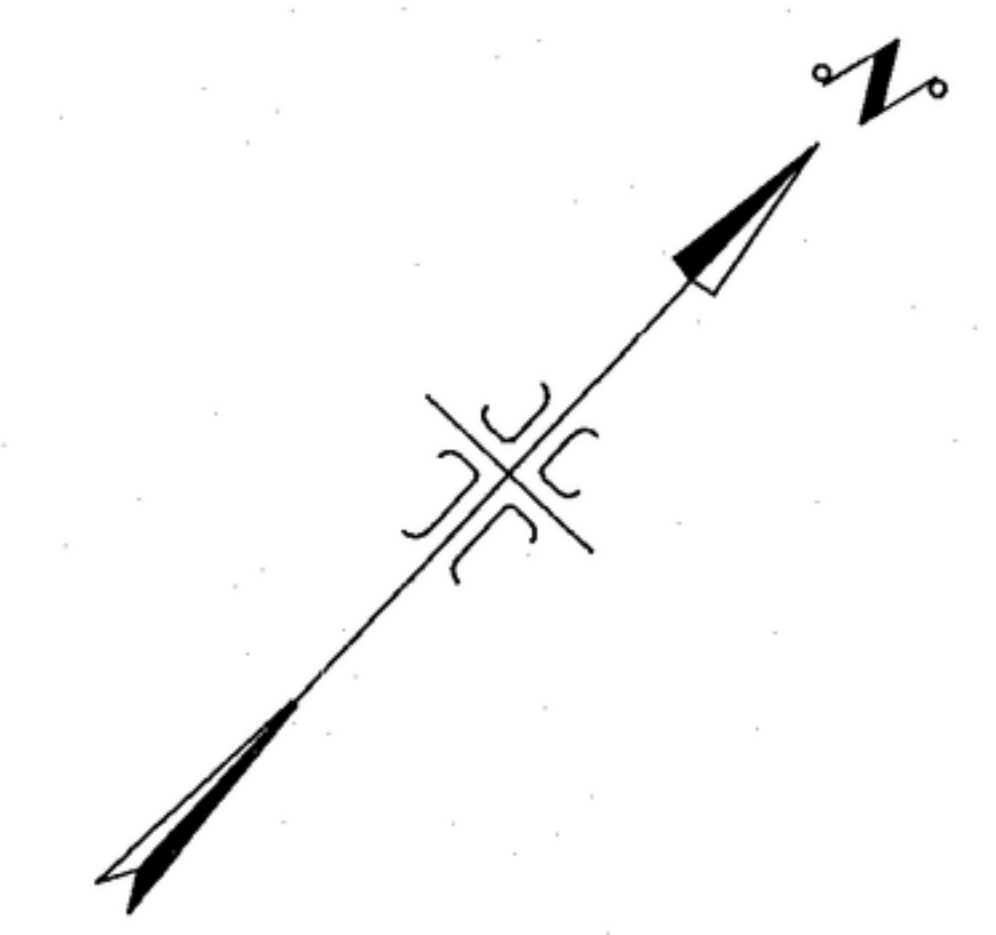


SCALE: 1" = 10'

LEGEND

- UNIT 1-101-PA2 BUILDING-UNIT NUMBER
- EXTERIOR BUILDING WALL LINE
- INTERIOR BUILDING WALL LINE
- COMMON BUILDING WALL LINE
- ▨ GENERAL COMMON AREA
- ▩ LIMITED COMMON AREA

BUILDING 1 - LEVEL 1
NORTH END




IDAHO SURVEY GROUP, LLC
 9955 W. EMERALD ST.
 BOISE, IDAHO 83704
 (208) 846-8570

JOB NO. 19-030
SHEET 3 OF 10