
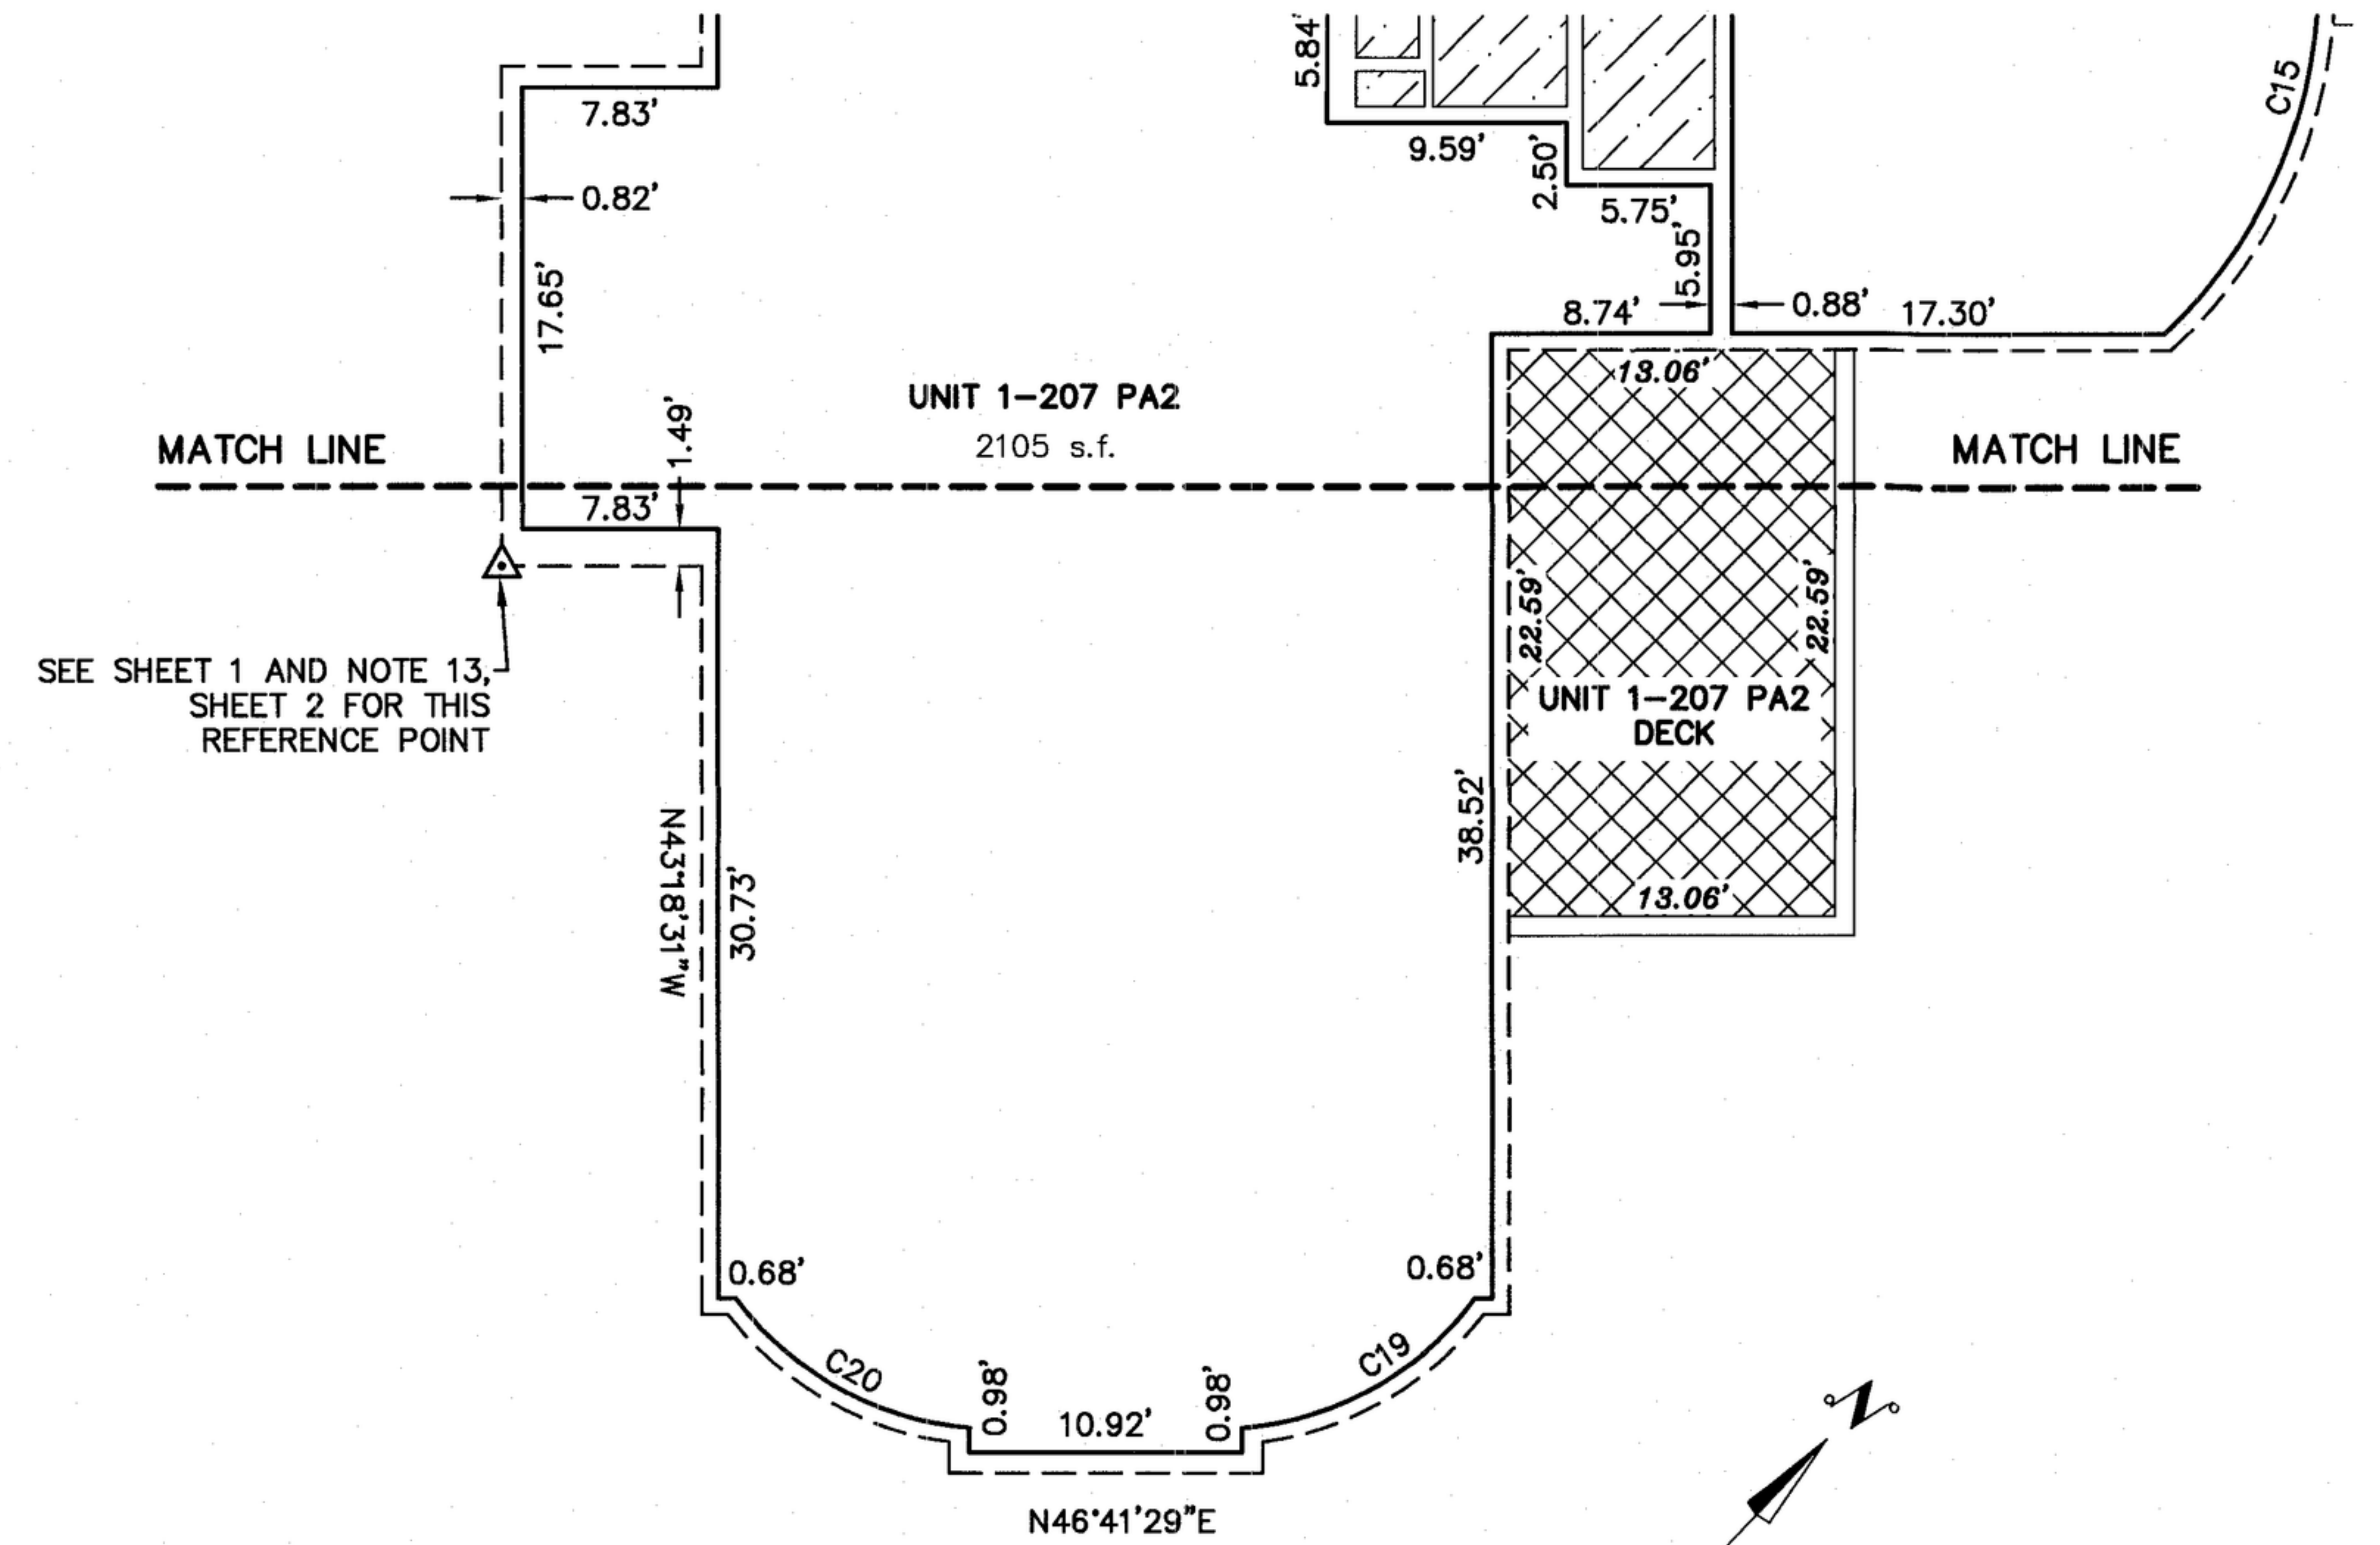


SPECTACULAR CONDOMINIUMS PROJECT AMENDMENT NO. 2

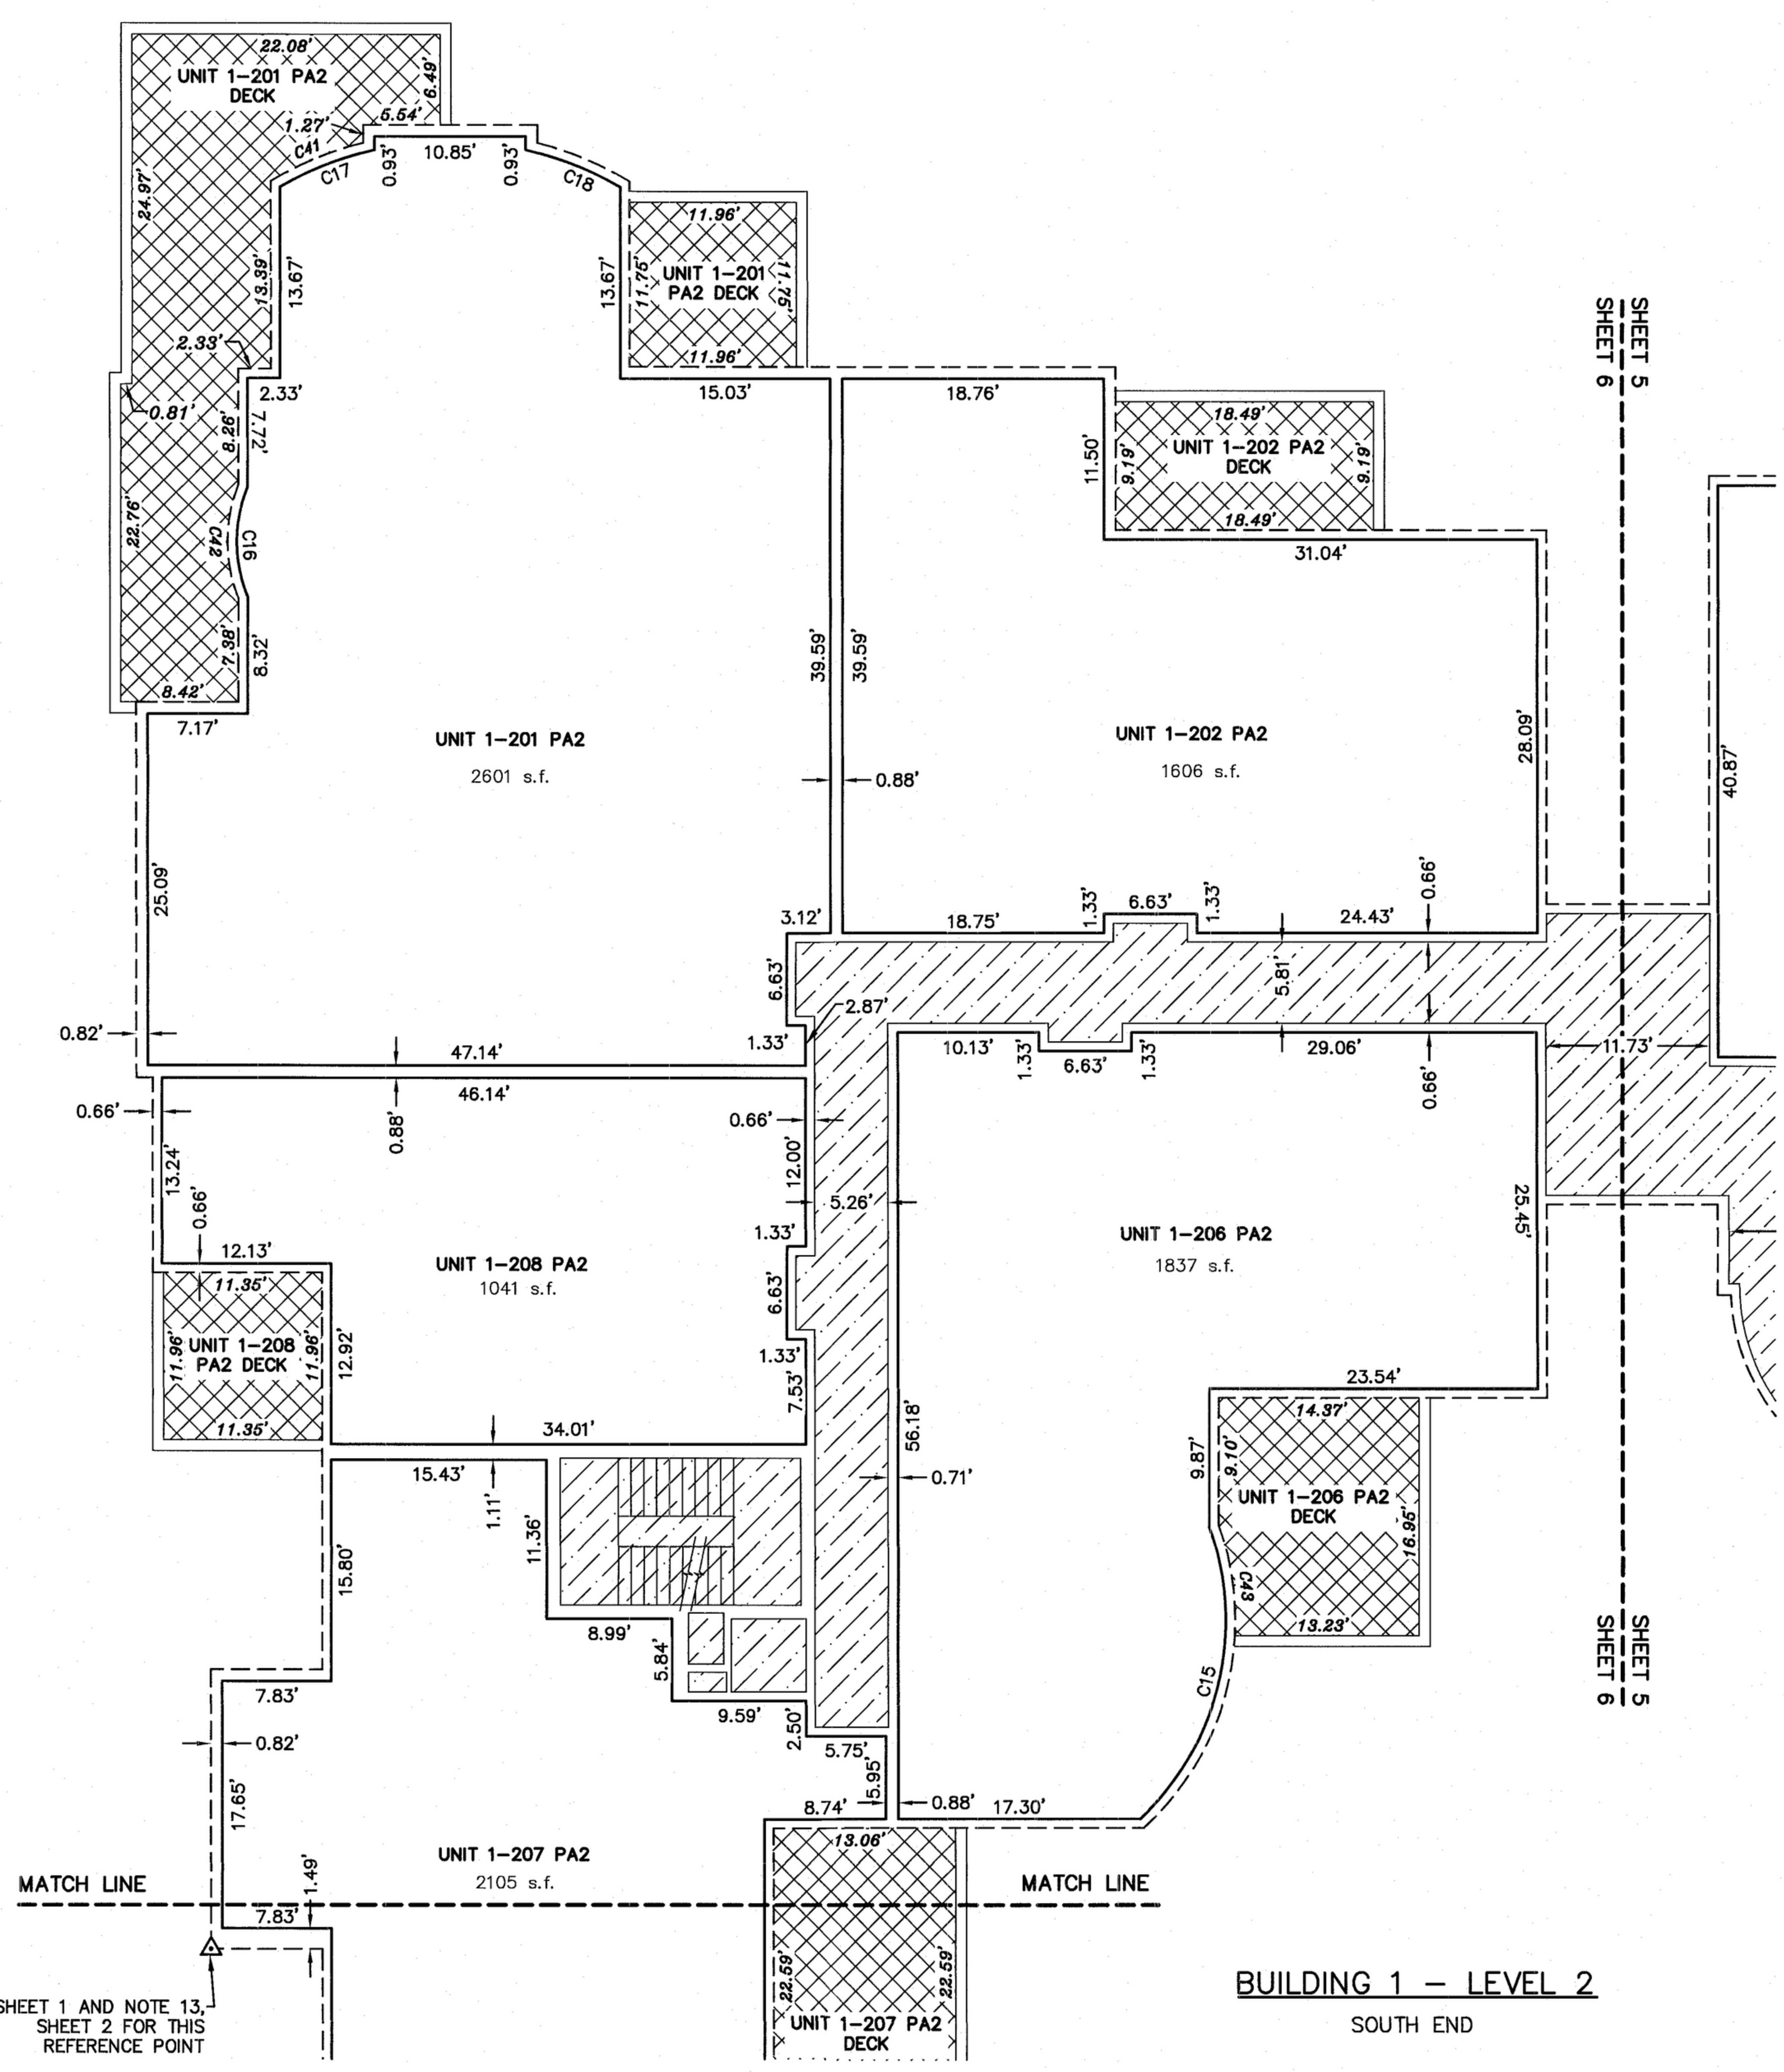

SEE SHEET 1 AND NOTE 13, SHEET 2 FOR THIS REFERENCE POINT

| CURVE TABLE | | | | | |
|-------------|--------|--------|-------------|-------------|-----------|
| CURVE | RADIUS | LENGTH | CHORD DIST. | CHORD BRG. | DELTA |
| C11 | 17.08 | 13.07 | 12.75 | S68°20'56"E | 43°51'07" |
| C12 | 9.45 | 7.65 | 7.44 | N46°41'29"E | 46°23'57" |
| C13 | 17.08 | 13.07 | 12.75 | S18°16'08"E | 43°51'01" |
| C14 | 9.45 | 7.65 | 7.44 | S46°41'29"W | 46°23'49" |
| C15 | 19.45 | 22.71 | 21.44 | S29°53'07"E | 66°54'56" |
| C16 | 10.53 | 8.15 | 7.95 | N43°18'31"W | 44°20'21" |
| C17 | 24.45 | 7.30 | 7.27 | N25°18'50"E | 17°06'14" |
| C18 | 24.45 | 7.30 | 7.27 | N68°04'08"E | 17°06'14" |
| C19 | 12.85 | 11.03 | 10.69 | S17°53'33"W | 49°11'45" |
| C20 | 12.85 | 11.03 | 10.69 | S75°29'27"W | 49°11'42" |


| DECK CURVE TABLE | | | | | |
|------------------|--------|--------|-------------|-------------|-----------|
| CURVE | RADIUS | LENGTH | CHORD DIST. | CHORD BRG. | DELTA |
| C41 | 25.10 | 7.18 | 7.15 | S24°05'01"W | 16°23'00" |
| C42 | 11.19 | 8.40 | 8.20 | S43°18'31"E | 43°00'11" |
| C43 | 20.10 | 7.98 | 7.93 | N51°38'01"W | 22°45'12" |



SCALE: 1" = 10'

LEGEND

- UNIT 1-101-PA2 BUILDING-UNIT NUMBER
- EXTERIOR BUILDING WALL LINE
- INTERIOR BUILDING WALL LINE
- COMMON BUILDING WALL LINE
- ▨ GENERAL COMMON AREA
- ▩ LIMITED COMMON AREA
- △ CALCULATED POINT

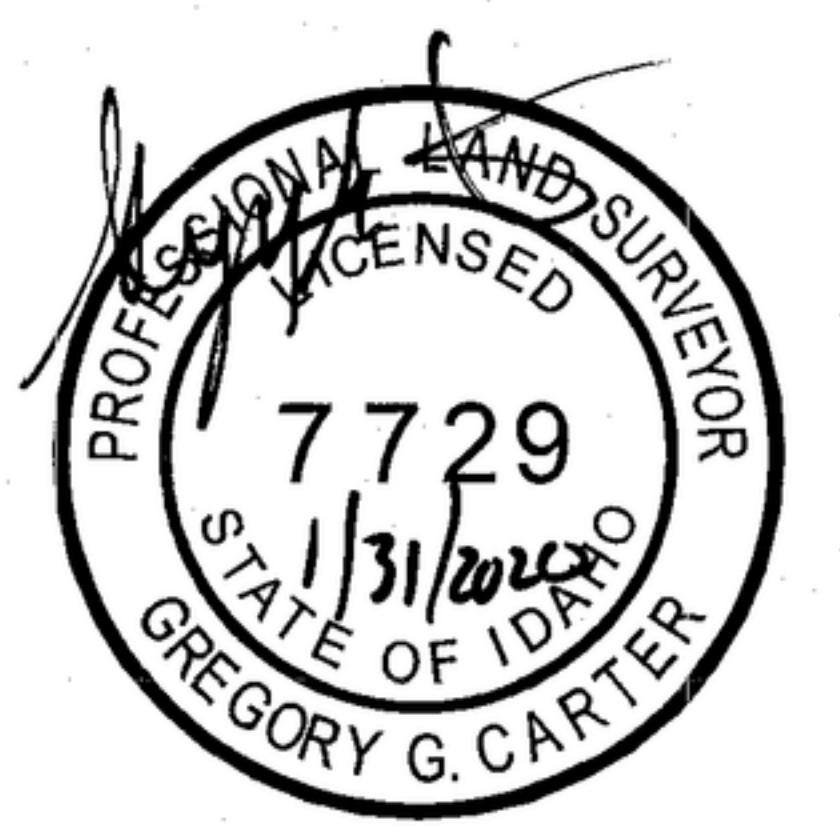

BUILDING 1 - LEVEL 2
SOUTH END

SEE SHEET 1 AND NOTE 13, SHEET 2 FOR THIS REFERENCE POINT

ISG IDAHO SURVEY GROUP, LLC
9955 W. EMERALD ST. BOISE, IDAHO 83704 (208) 846-8570