
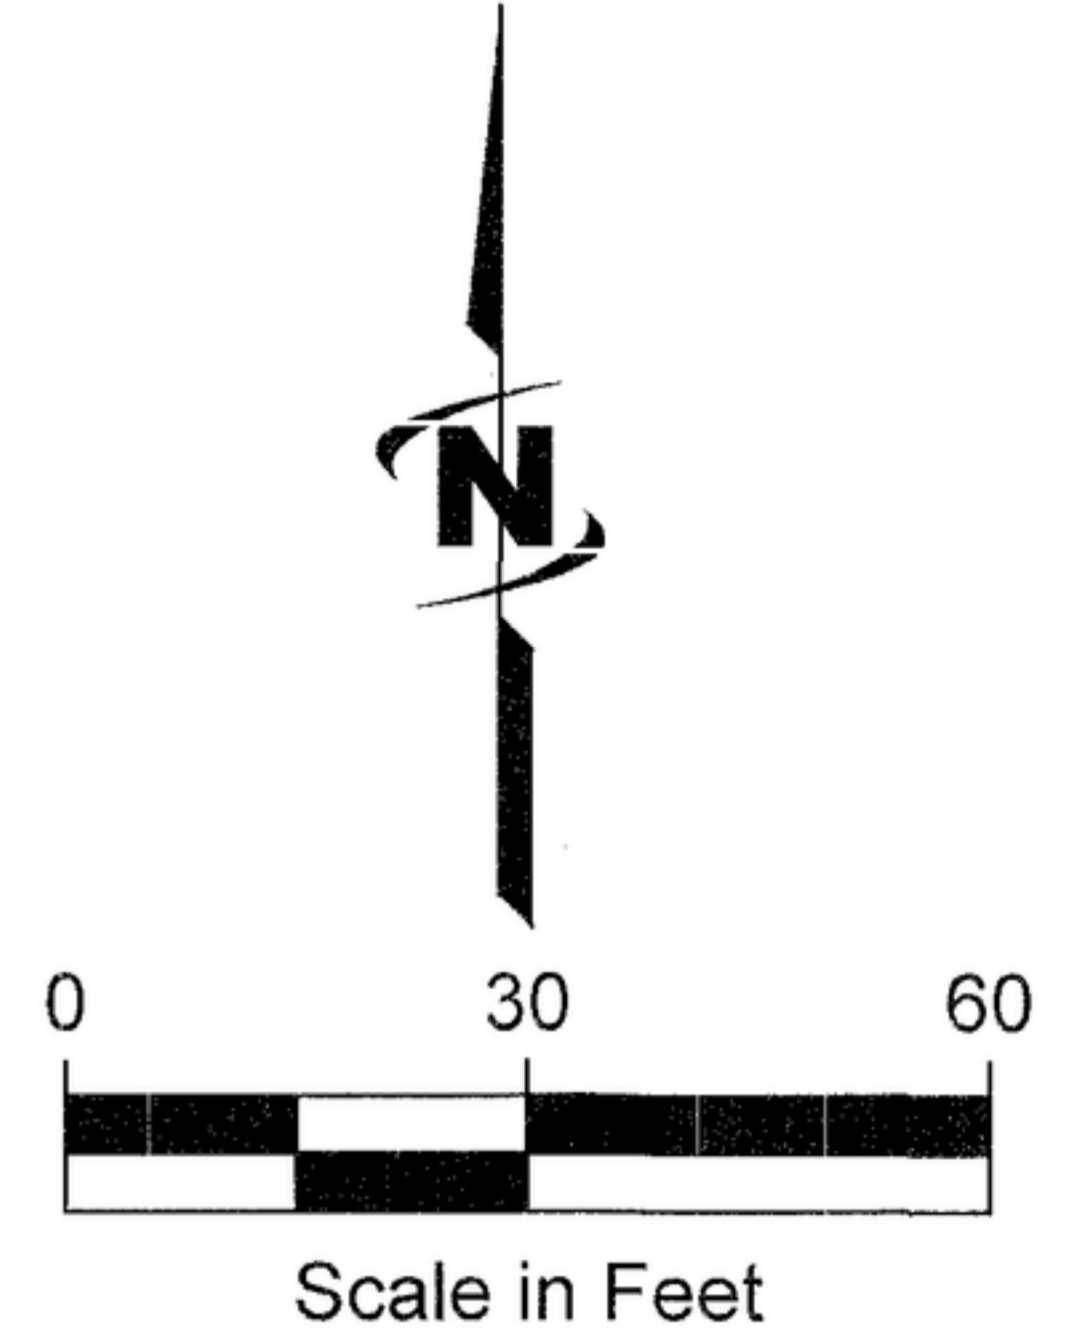
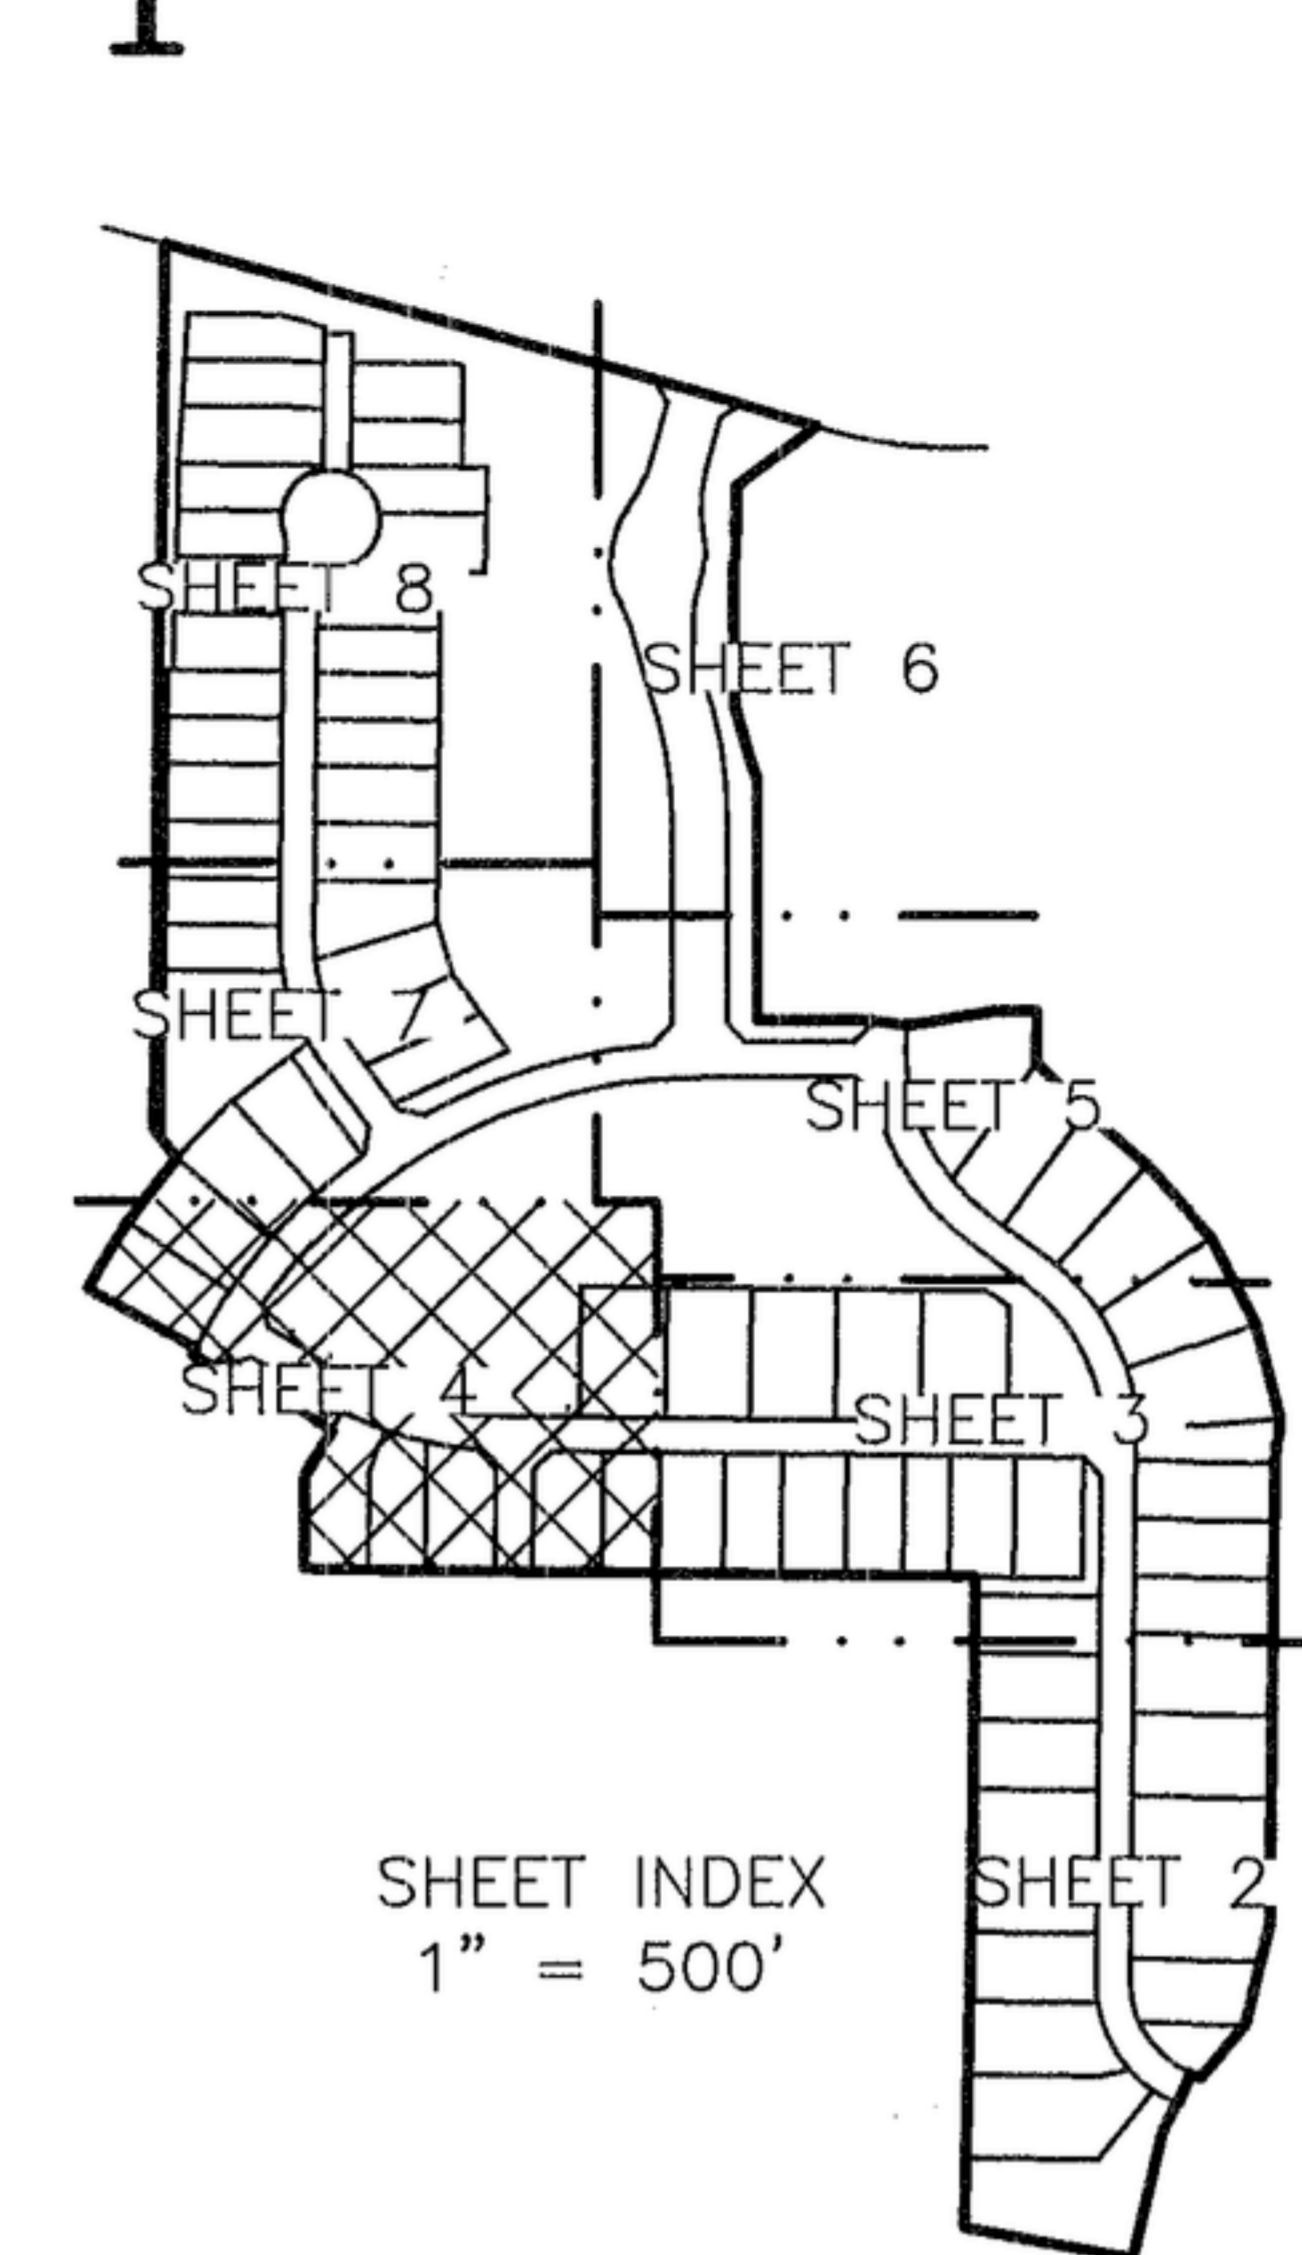


PLAT SHOWING
MOON VALLEY SUBDIVISION No. 1

35

 

Line Table - This Sheet Only

Line #	Direction	Length
L20	S28°44'06"W	8.39'
L22	N28°44'06"E	8.18'
L32	N45°39'42"E	28.28'
L33	S43°07'13"E	28.88'
L34	N74°18'36"E	27.97'
L35	N12°15'08"W	27.63'


Curve Table - This Sheet Only

Curve #	Length	Radius	Delta	Chord Bearing	Chord Length
C21	554.11'	577.79'	54°56'51"	S62°31'34"W	533.12'
C27	268.28'	614.79'	25°00'09"	S41°14'11"W	266.16'
C28	204.90'	381.50'	30°46'23"	S73°57'07"E	202.45'
C29	196.98'	418.50'	26°58'03"	S72°02'57"E	195.16'
C40	55.55'	418.50'	7°36'18"	S81°43'49"E	55.51'
C41	48.91'	418.50'	6°41'47"	S74°34'47"E	48.88'
C42	50.19'	418.50'	6°52'18"	S67°47'45"E	50.16'
C43	42.33'	418.50'	5°47'41"	S61°27'45"E	42.31'
C44	57.55'	614.79'	5°21'47"	N31°25'00"E	57.53'
C45	71.10'	614.79'	6°37'35"	N37°24'41"E	71.06'
C46	71.12'	614.79'	6°37'41"	N44°02'19"E	71.08'



* 2020134448
The following monuments were replaced by a 1-3/16" diameter Bernt'sen BP Cap with Magnet stamped "J-U-B PLS 16642":
Most southerly corner of Lot 37 Block 1
Most westerly corner of Lot 38 Block 1

SEE SHEET 1 FOR LEGEND INFO
SEE SHEET 9 FOR NOTES & EASEMENT NOTES.

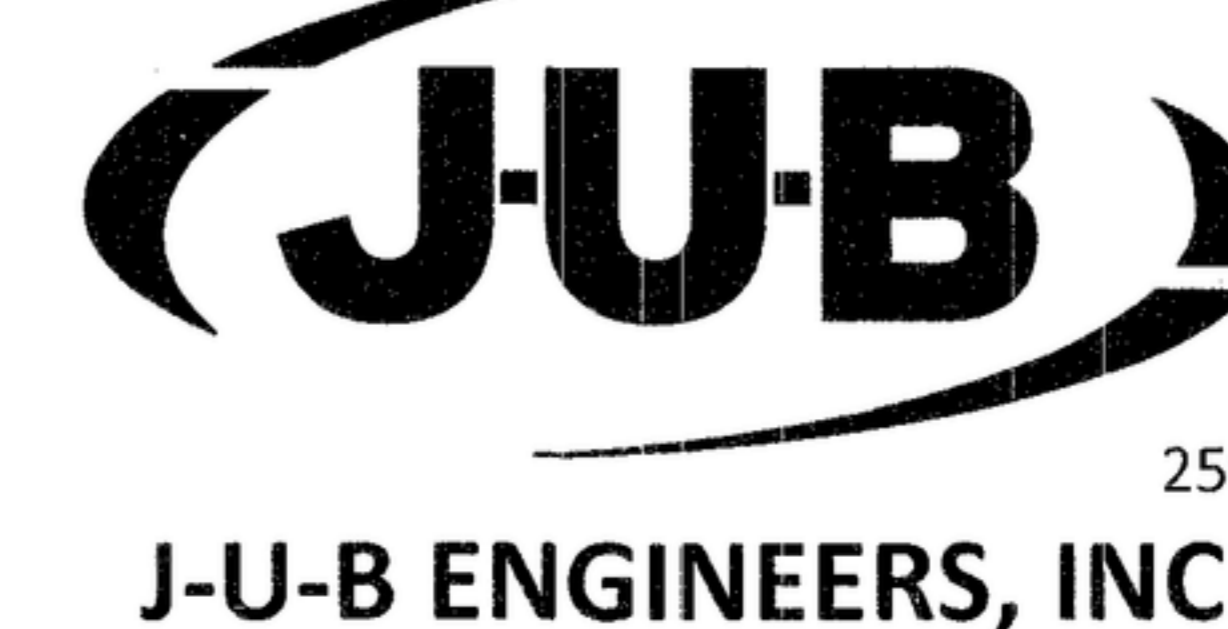

250 South Beechwood Avenue, Suite 201, Boise, ID 83709-0944
p 208 376 7330 w www.jub.com