




# PLAT SHOWING MOON VALLEY SUBDIVISION No. 1

\* 2020134448  
The following monuments were replaced by a 1-3/16" diameter Bern't'sen BP Cap with Magnet stamped "J-U-B PLS 16642":  
Each end of L39  
The northwesterly end of L38  
The northwesterly end of L37  
The southeasterly end of L36

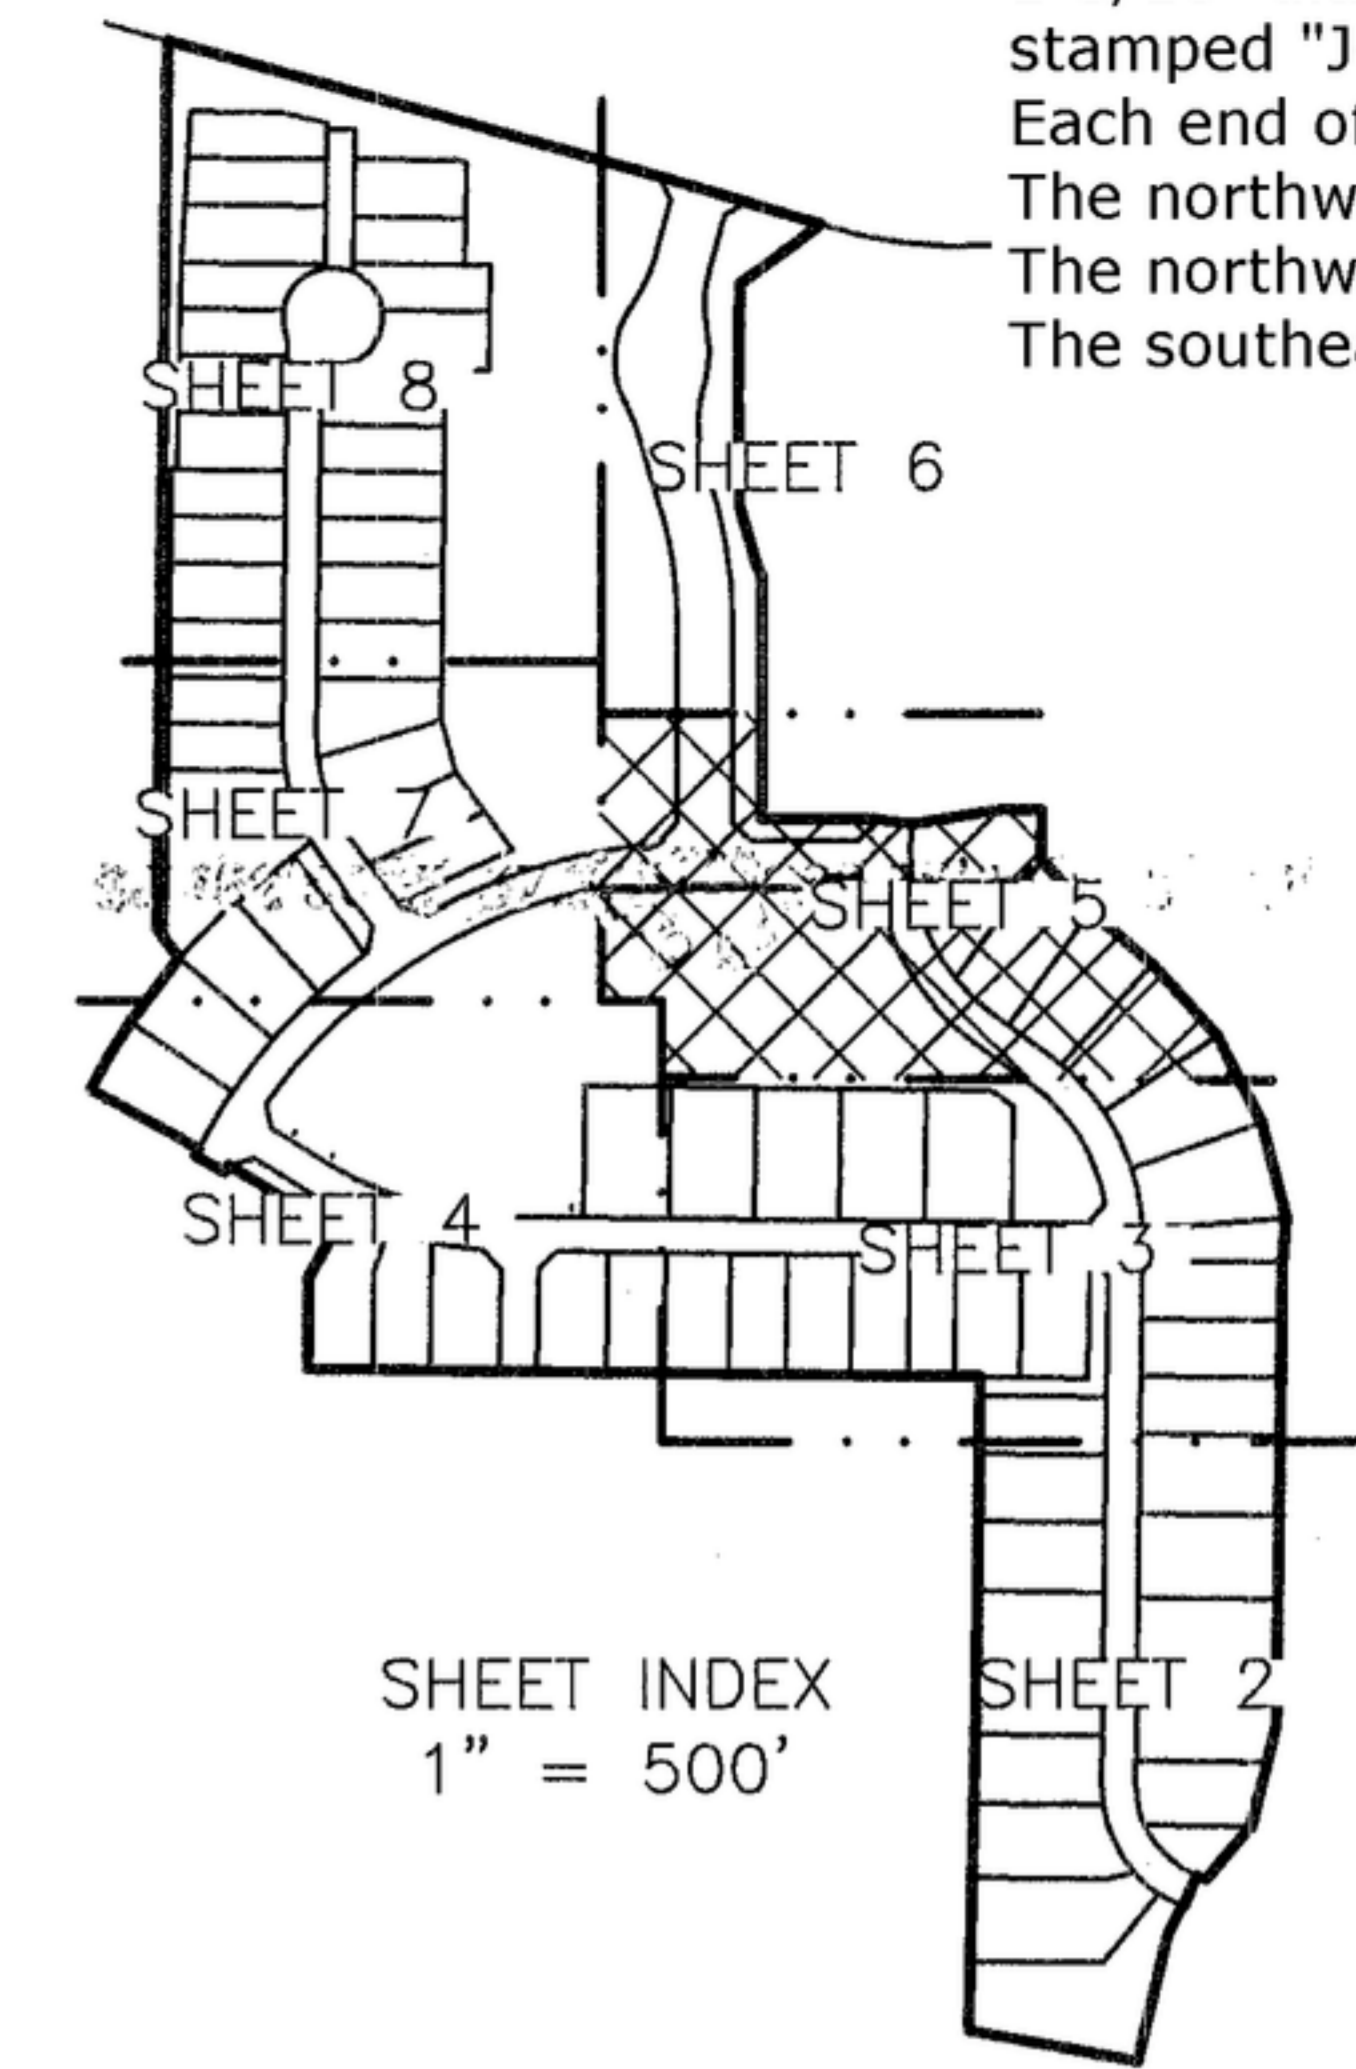

SHEET INDEX  
1" = 500'

Lot 2, Blk 1  
Matt Subdivision  
73/Plats/7509  
(Portion)

 
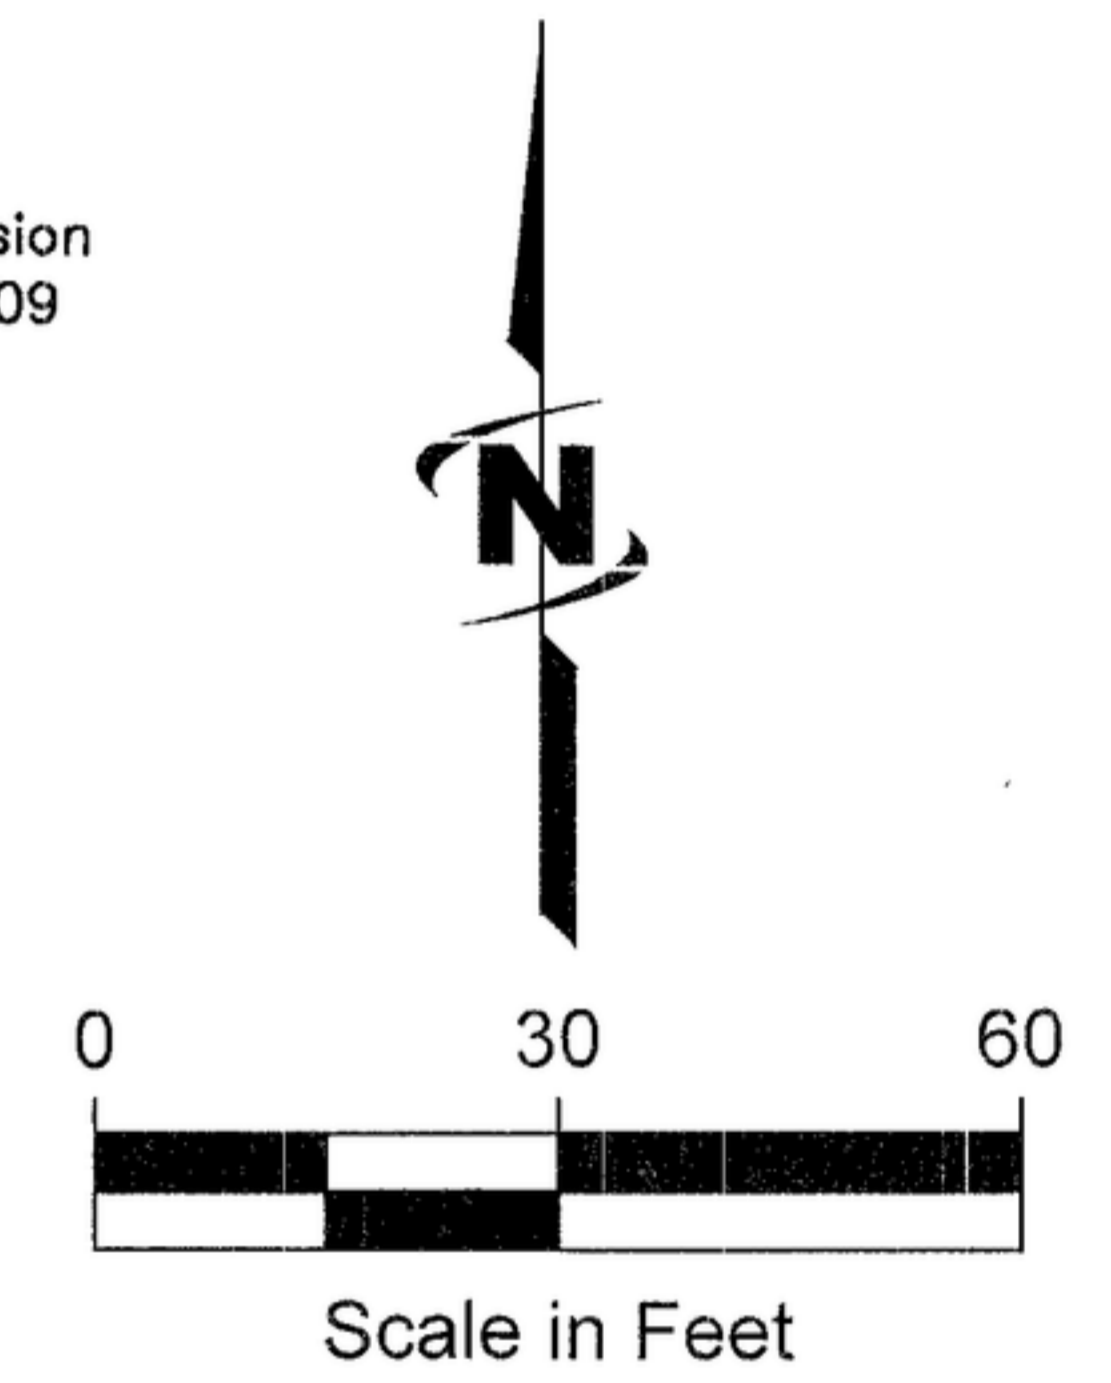


Line Table - This Sheet Only

Line #	Direction	Length
L36	N47°02'34"E	29.27'
L37	S49°16'53"E	30.32'
L38	N45°00'00"W	28.28'
L39	N43°08'08"E	29.19'

Curve Table - This Sheet Only

Curve #	Length	Radius	Delta	Chord Bearing	Chord Length
C7	230.84'	242.08'	54°38'08"	N26°39'22"W	222.20'
C8	157.03'	205.08'	43°52'12"	N32°02'20"W	153.22'
C9	194.88'	258.50'	43°11'39"	S32°22'37"E	190.30'
C10	236.09'	221.50'	61°04'08"	S23°26'22"E	225.07'
C20	262.00'	614.79'	24°25'02"	S73°07'49"W	260.02'
C21	554.11'	577.79'	54°56'51"	S62°31'34"W	533.12'
C39	67.59'	242.08'	15°59'53"	N42°14'57"W	67.37'
C47	15.74'	242.08'	3°43'32"	N52°06'40"W	15.74'
C50	57.73'	221.50'	14°55'57"	N46°30'27"W	57.56'
C51	178.36'	221.50'	46°08'11"	S15°58'24"E	173.58'
C52	3.58'	258.50'	0°47'33"	S06°41'56"W	3.58'
C77	20.21'	13.00'	89°05'27"	S45°27'17"W	18.24'
C78	61.01'	20.00'	174°46'35"	N88°17'51"E	39.96'
C79	21.79'	14.00'	89°11'50"	N48°54'47"W	19.66'

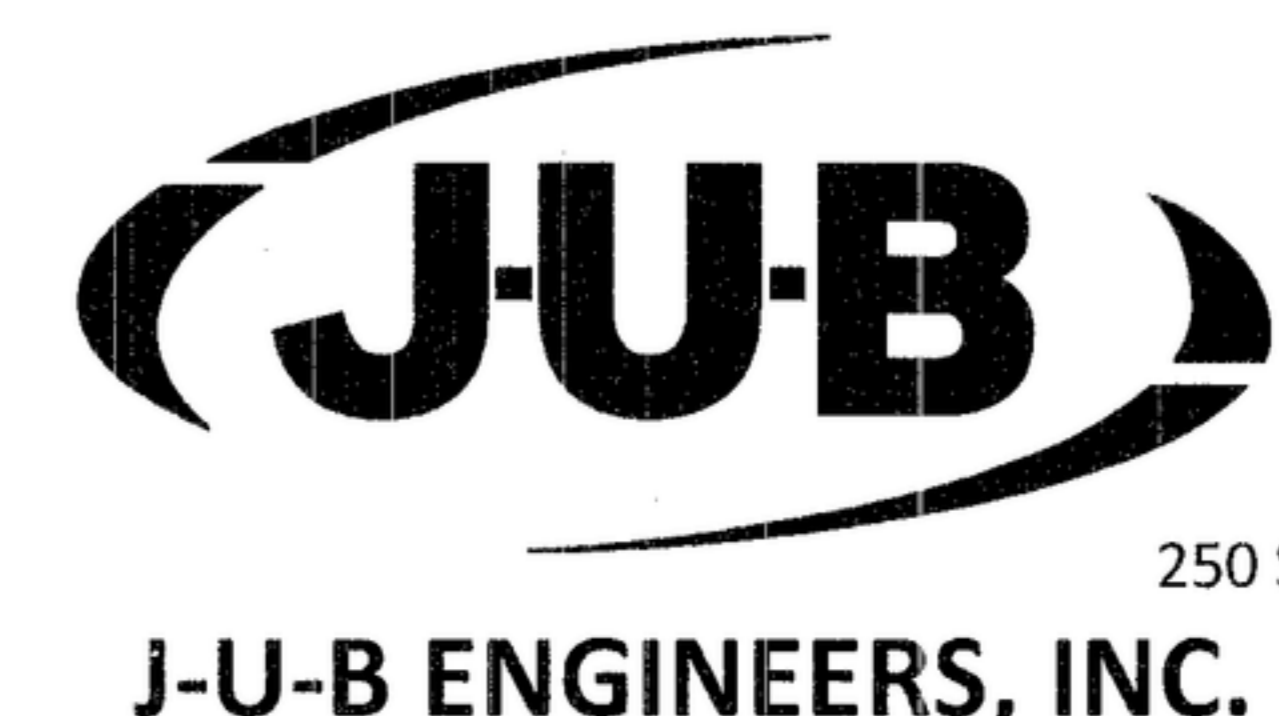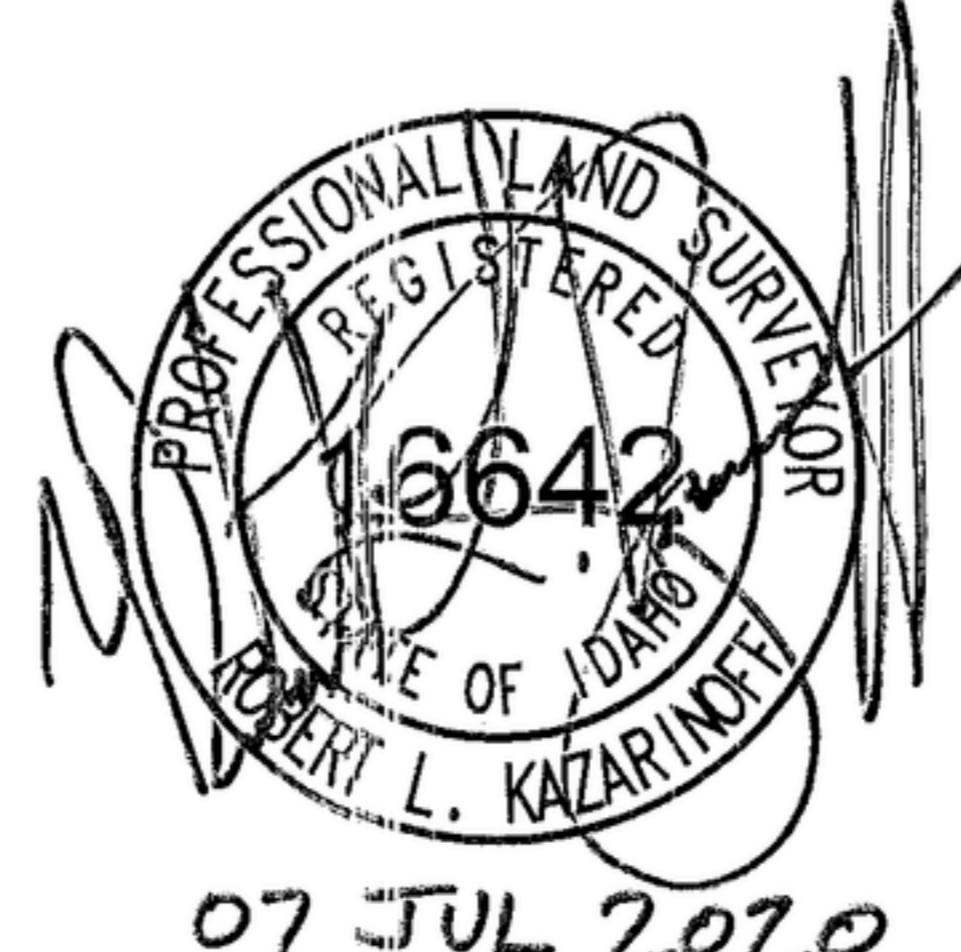

250 South Beechwood Avenue, Suite 201, Boise, ID 83709-0944  
p 208 376 7330 w www.jub.com

SEE SHEET 1 FOR LEGEND INFO  
SEE SHEET 9 FOR NOTES & EASEMENT NOTES.