



# PLAT SHOWING MOON VALLEY SUBDIVISION No. 1

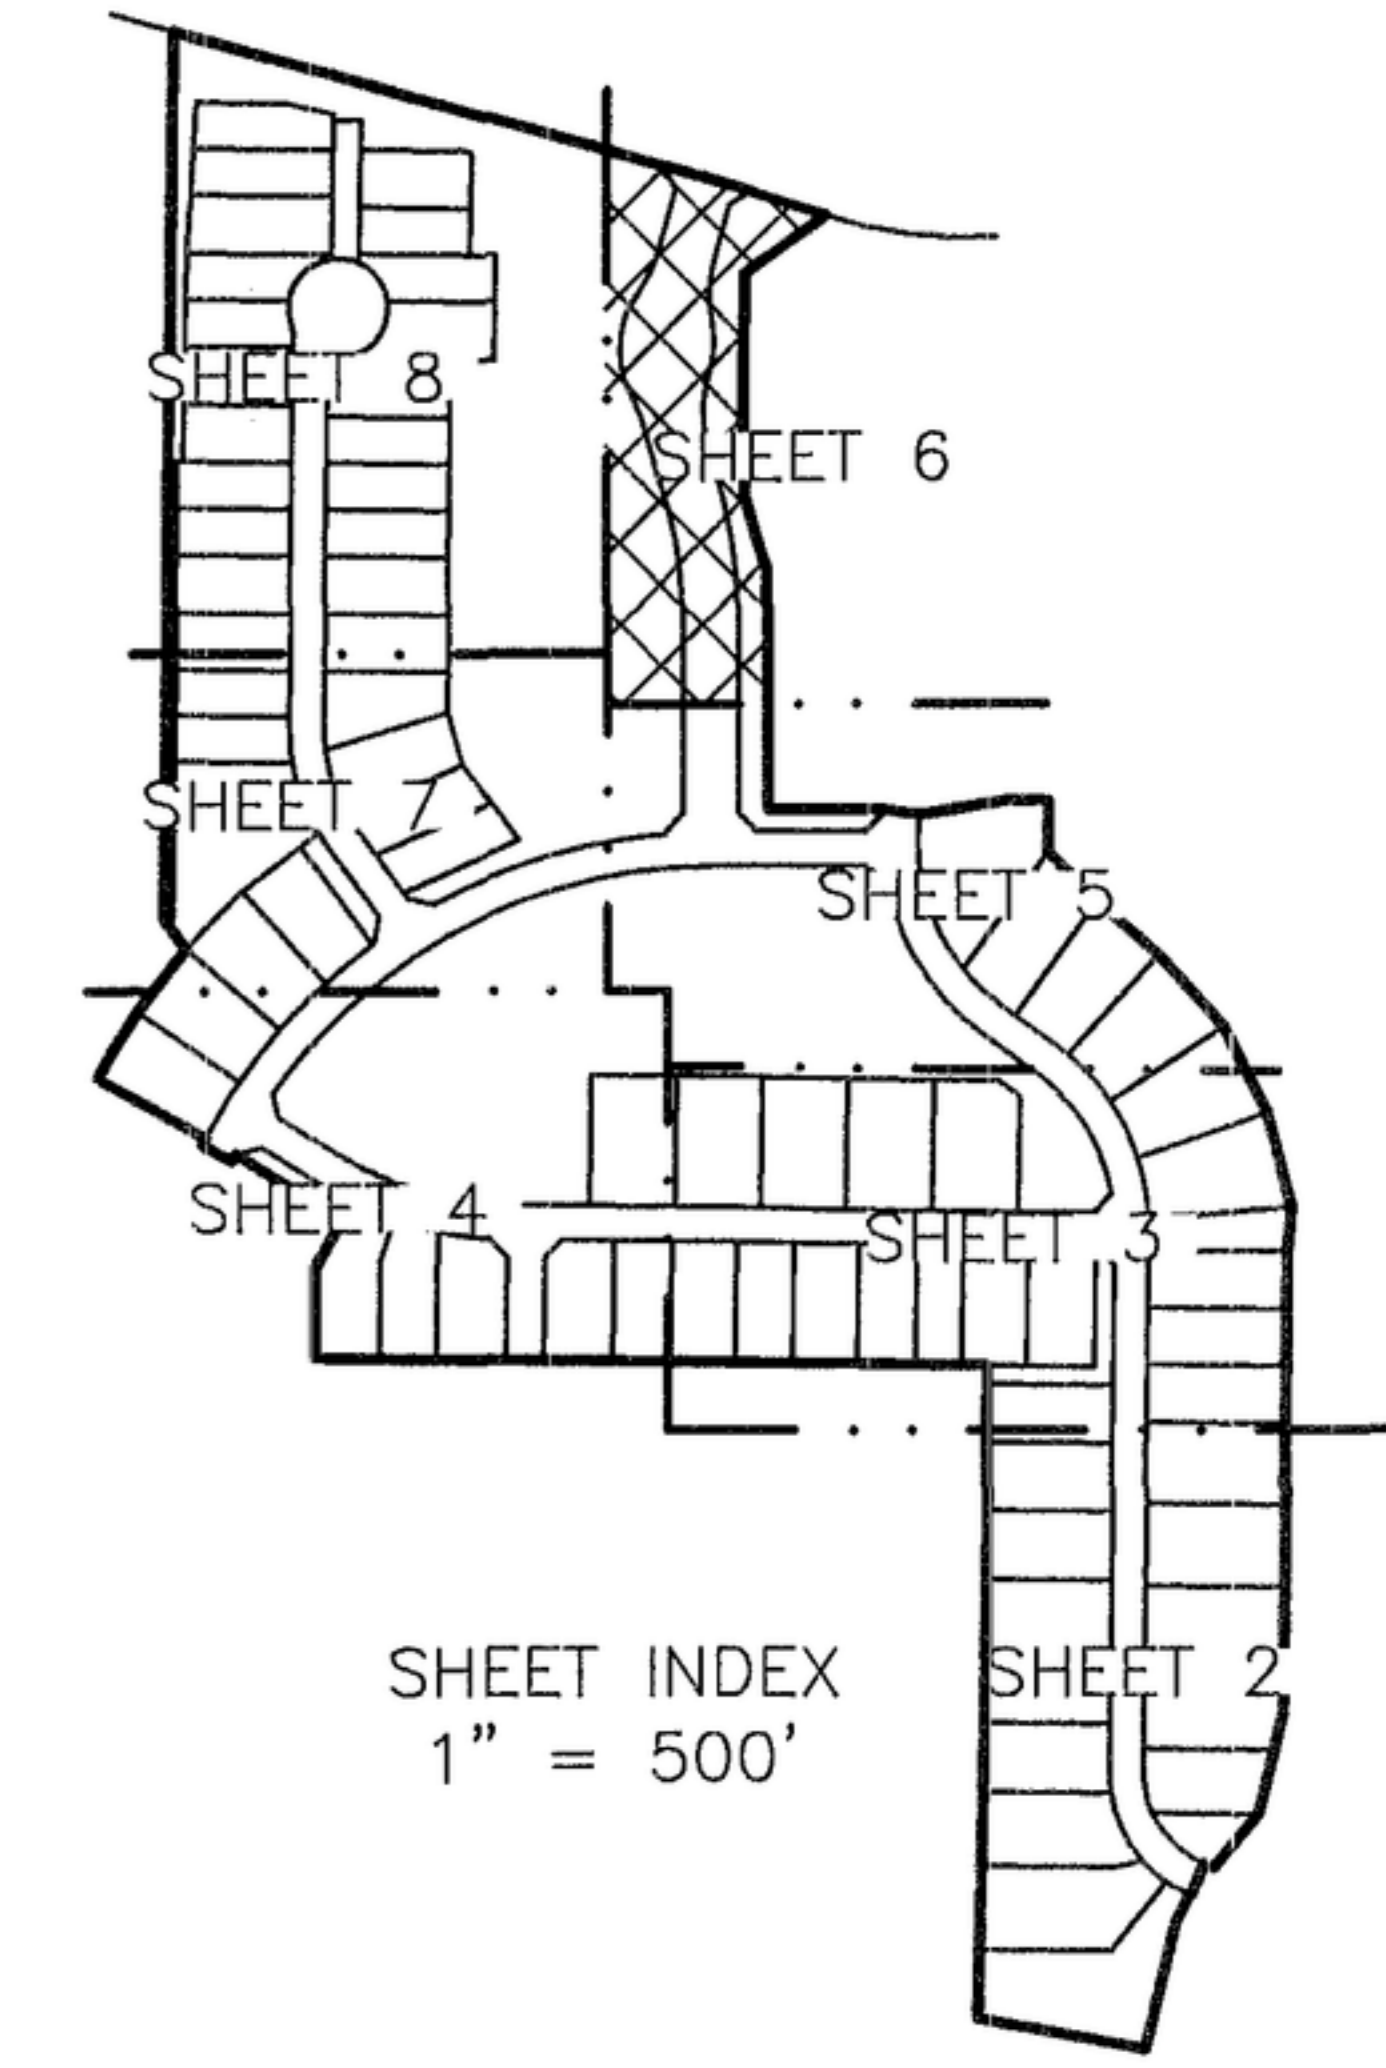

SHEET INDEX  
1" = 500'

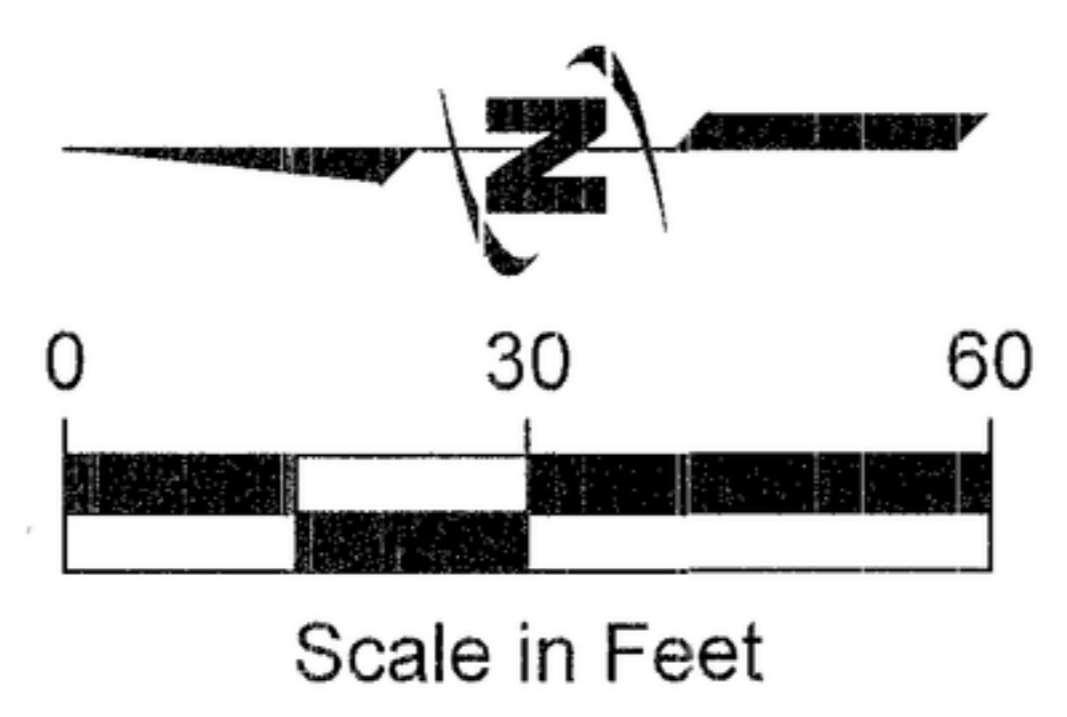


Scale in Feet

\* 2020134448  
The monument marking the most northeasterly corner of Lot 83 Block 1 was destroyed by construction and replaced by a 5/8" diameter rebar capped "J-U-B 16642"  
The following monument was replaced by a 1-3/16" diameter Bernt'sen BP Cap with Magnet stamped "J-U-B PLS 16642":  
Most northeasterly corner of Lot 1 Block 1

Lot 9  
R.L. Hon Subdivision  
4/Plats/163  
(Portion)


Unplatted

 

Curve #	Length	Radius	Delta	Chord Bearing	Chord Length
C11	166.19'	480.00'	19°50'13"	N09°55'06"W	165.36'
C12	150.39'	420.00'	20°30'55"	N10°15'28"W	149.58'
C13	48.08'	330.00'	8°20'50"	S16°20'30"E	48.03'
C14	98.33'	150.00'	37°33'39"	S01°03'23"E	96.58'
C15	43.67'	150.00'	16°40'55"	N20°30'33"W	43.52'
C16	113.65'	100.00'	65°06'55"	S03°42'27"W	107.63'
C17	51.31'	100.00'	29°23'54"	N03°01'29"E	50.75'
C18	54.74'	150.00'	20°54'32"	N25°48'38"E	54.44'
C19	70.77'	150.00'	27°01'50"	S01°50'27"W	70.11'
C72	46.25'	150.00'	17°40'04"	S08°53'24"W	46.07'
C73	52.08'	150.00'	19°53'35"	S09°53'26"E	51.82'
C74	11.53'	150.00'	4°24'13"	N14°22'12"W	11.53'
C75	32.15'	150.00'	12°16'43"	N22°42'40"W	32.08'
C76	32.47'	533.00'	3°29'25"	S75°00'29"E	32.46'

Line #	Direction	Length
L1	S16°26'14"E	68.26'
L2	S23°31'36"E	12.43'

Block 1  
2  
COMMON LOT

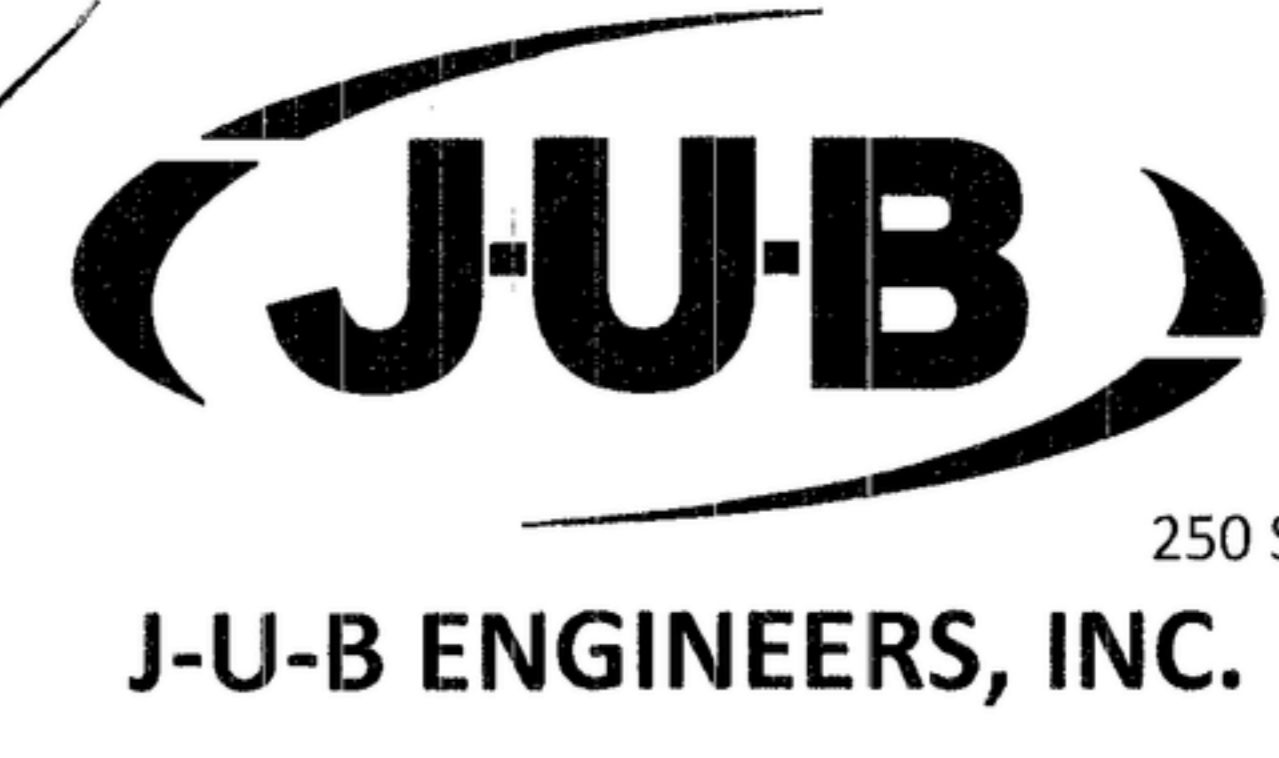

SEE SHEET 1 FOR LEGEND INFO  
SEE SHEET 9 FOR NOTES & EASEMENT NOTES.