


PLAT SHOWING MOON VALLEY SUBDIVISION No. 1

SHEET 6
SHEET 8

* 2020134448
The following monuments were replaced by a 1-3/16" diameter Bern't'sen BP Cap with Magnet stamped "J-U-B PLS 16642":
Both the beginning and ending of C26
The northeast corner of Lot 23 Block 1
The northeast corner of Lot 24 Block 1
The southeast corner of Lot 24 Block 1
The southwest corner of Lot 13 Block 1

 




Unplatted

Curve Table - This Sheet Only

Curve #	Length	Radius	Delta	Chord Bearing	Chord Length
C24	31.21'	21.77'	82°09'38"	S41°44'40"W	28.61'
C25	264.64'	53.50'	283°24'58"	N58°53'00"W	66.30'
C26	7.42'	20.00'	21°15'20"	N09°57'49"W	7.38'
C53	23.61'	28.22'	47°57'07"	S83°29'29"W	22.93'
C54	17.07'	14.23'	68°44'02"	S25°08'55"W	16.07'
C64	28.09'	53.50'	30°04'53"	N05°33'03"W	27.77'
C65	67.37'	53.50'	72°08'45"	N45°33'46"E	63.00'
C66	30.67'	53.50'	32°50'45"	S81°56'29"E	30.25'
C67	82.76'	53.50'	56°29'53"	S37°16'10"E	50.64'
C68	85.76'	53.50'	91°50'43"	S36°54'08"W	76.87'

Curve Table - This Sheet Only

Curve #	Length	Radius	Delta	Chord Bearing	Chord Length
C69	50.72'	26.86'	108°10'56"	N57°27'14"E	43.52'
C70	27.96'	26.86'	59°37'47"	N81°43'48"E	26.71'
C71	22.77'	26.86'	48°33'09"	N27°38'20"E	22.09'
C80	20.28'	17.75'	65°28'59"	S37°34'53"W	19.20'

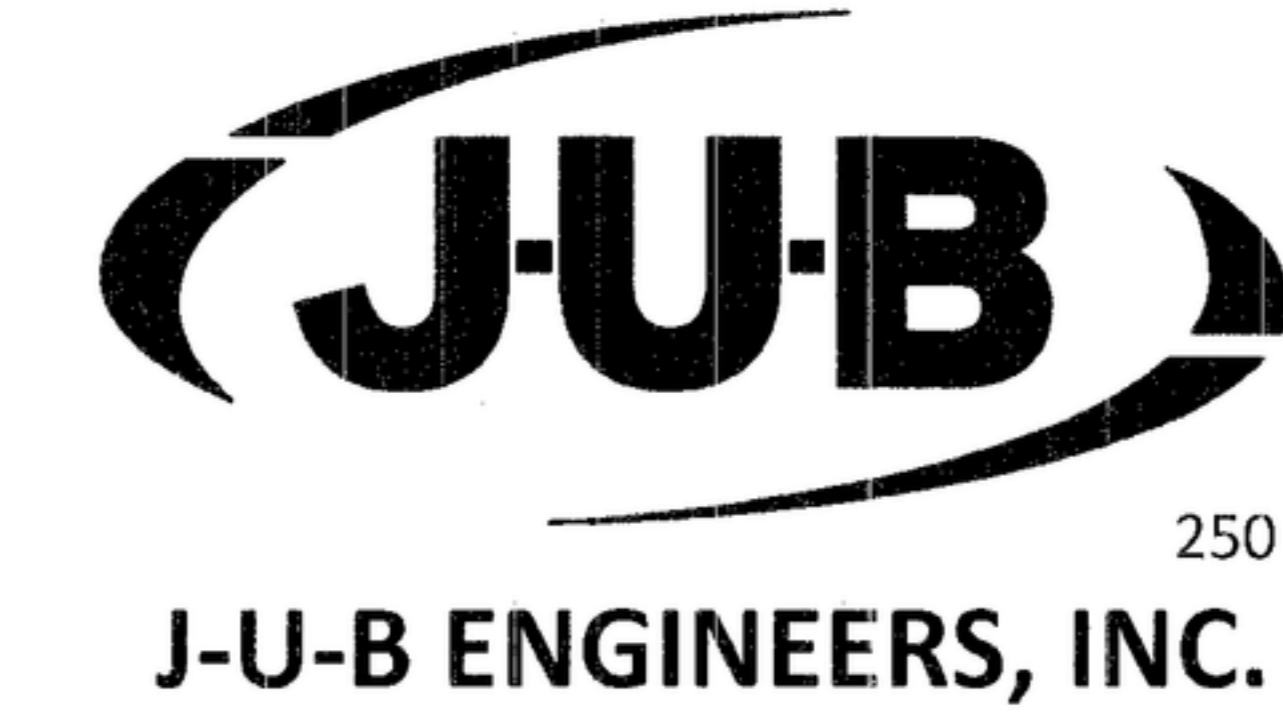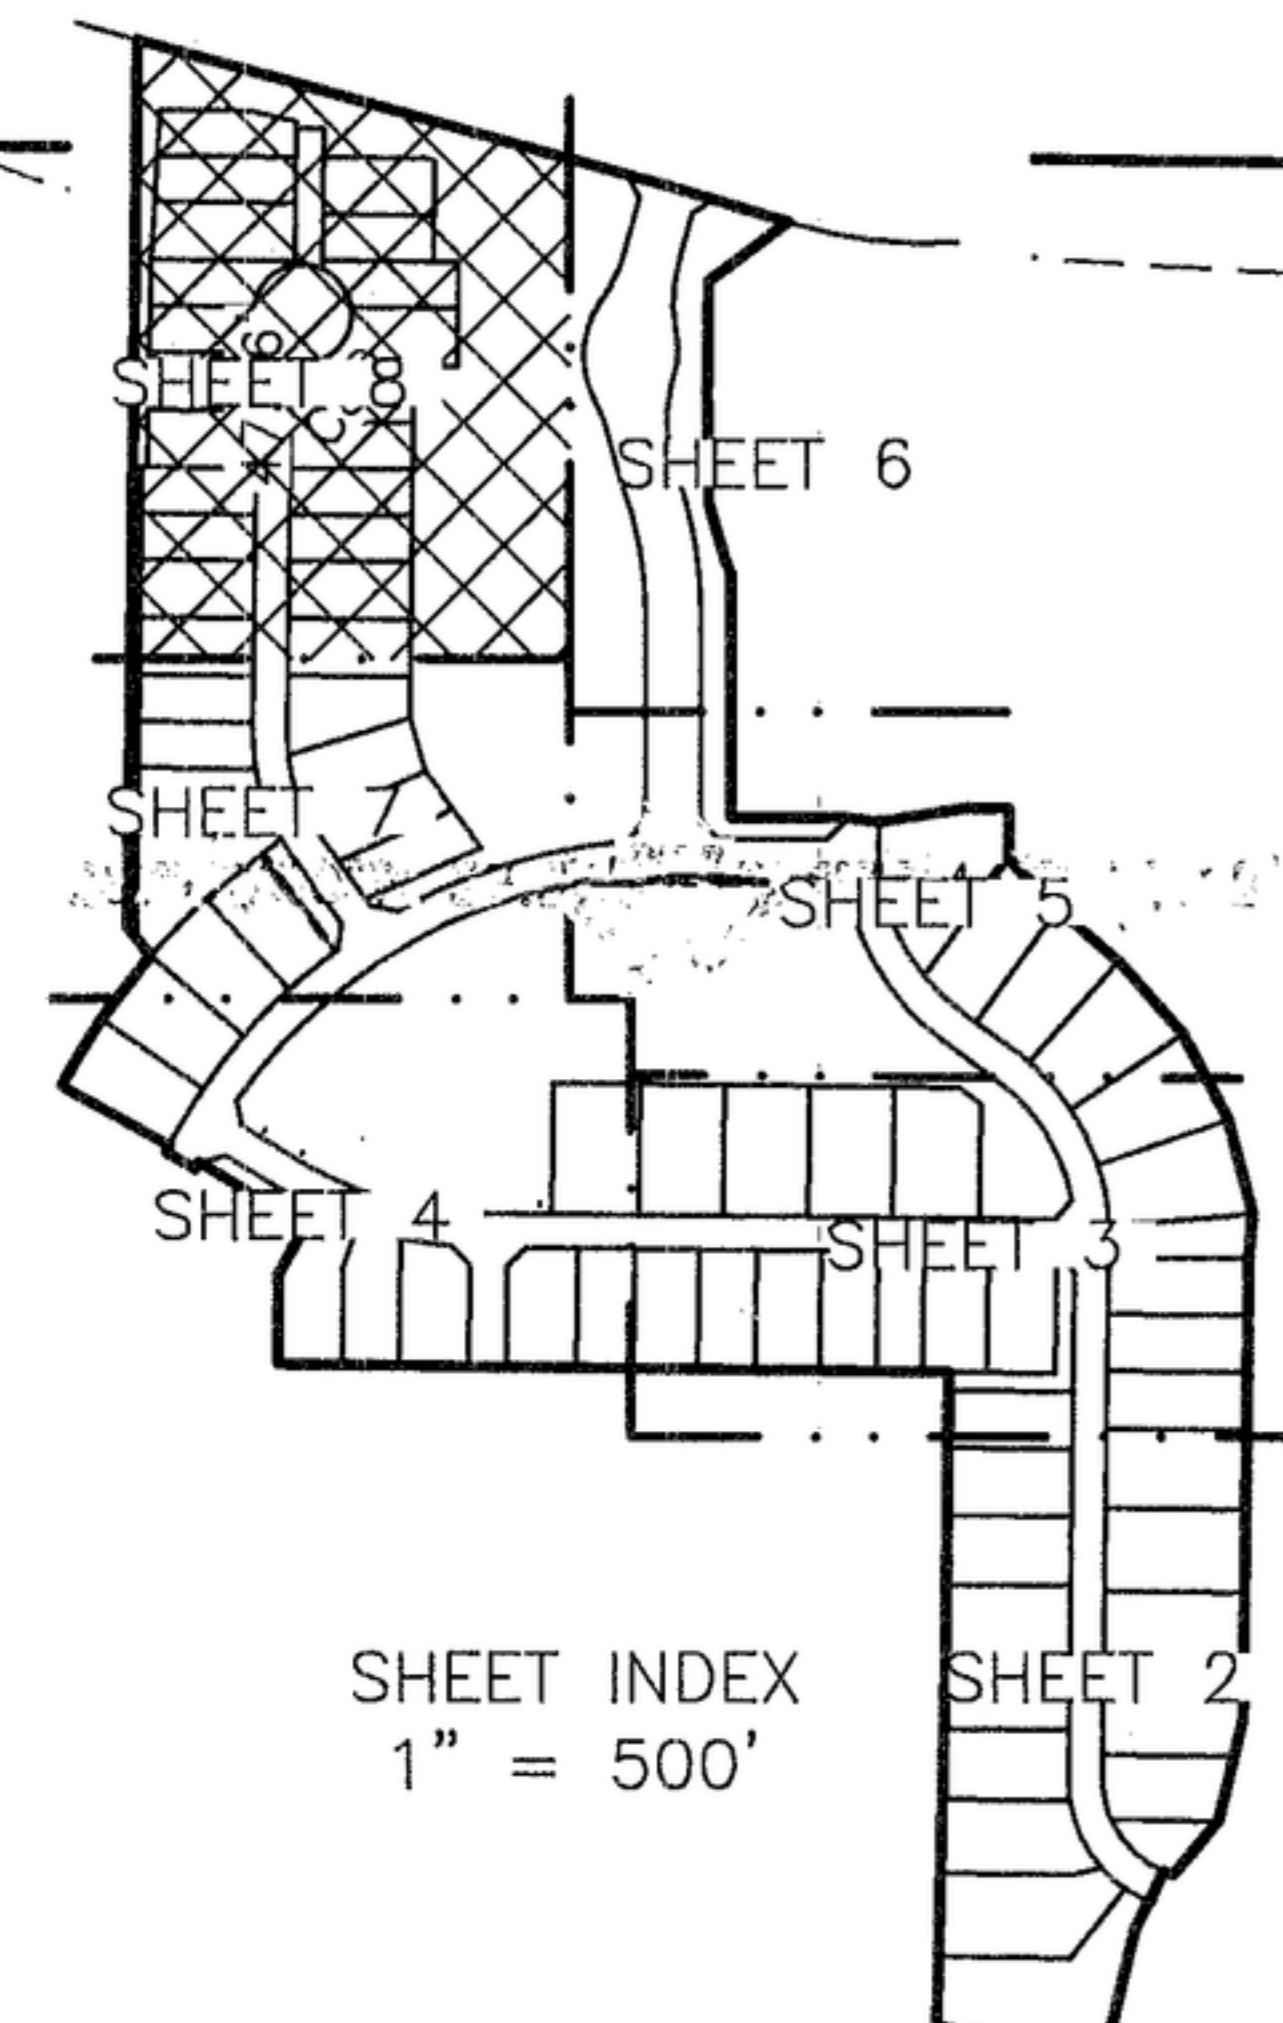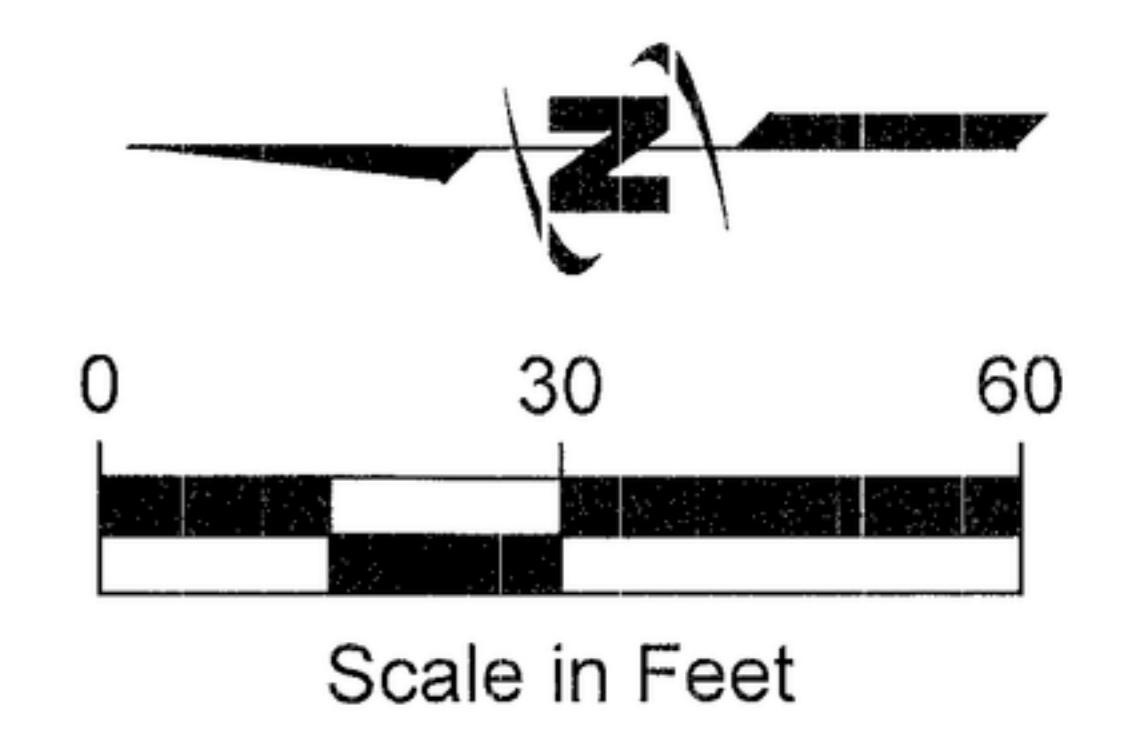

250 South Beechwood Avenue, Suite 201, Boise, ID 83709-0944
p 208 376 7330 w www.jub.com

SEE SHEET 1 FOR LEGEND INFO
SEE SHEET 9 FOR NOTES & EASEMENT NOTES.