


# PLAT SHOWING MOON VALLEY SUBDIVISION No. 2

 


Curve Table - This Sheet Only

Curve #	Length	Radius	Delta	Chord Bearing	Chord Length
C3	110.74'	70.50'	90°00'00"	N45°36'23"E	99.70'
C4	52.62'	33.50'	90°00'00"	N45°36'23"E	47.38'
C18	28.09'	70.50'	22°49'30"	N79°11'38"E	27.90'
C19	38.01'	70.50'	30°53'28"	N52°20'09"E	37.55'
C20	21.16'	70.50'	17°11'41"	N28°17'35"E	21.08'
C21	23.49'	70.50'	19°05'21"	N10°09'04"E	23.38'
C22	10.15'	33.50'	17°22'05"	N09°17'25"E	10.12'
C23	42.47'	33.50'	72°37'55"	N54°17'25"E	39.68'

Off-site Star Sewer & Water Easement, See Easement Note 10

See Sheet 1 for Legend.  
See Sheet 7 for Notes & Easement Notes.

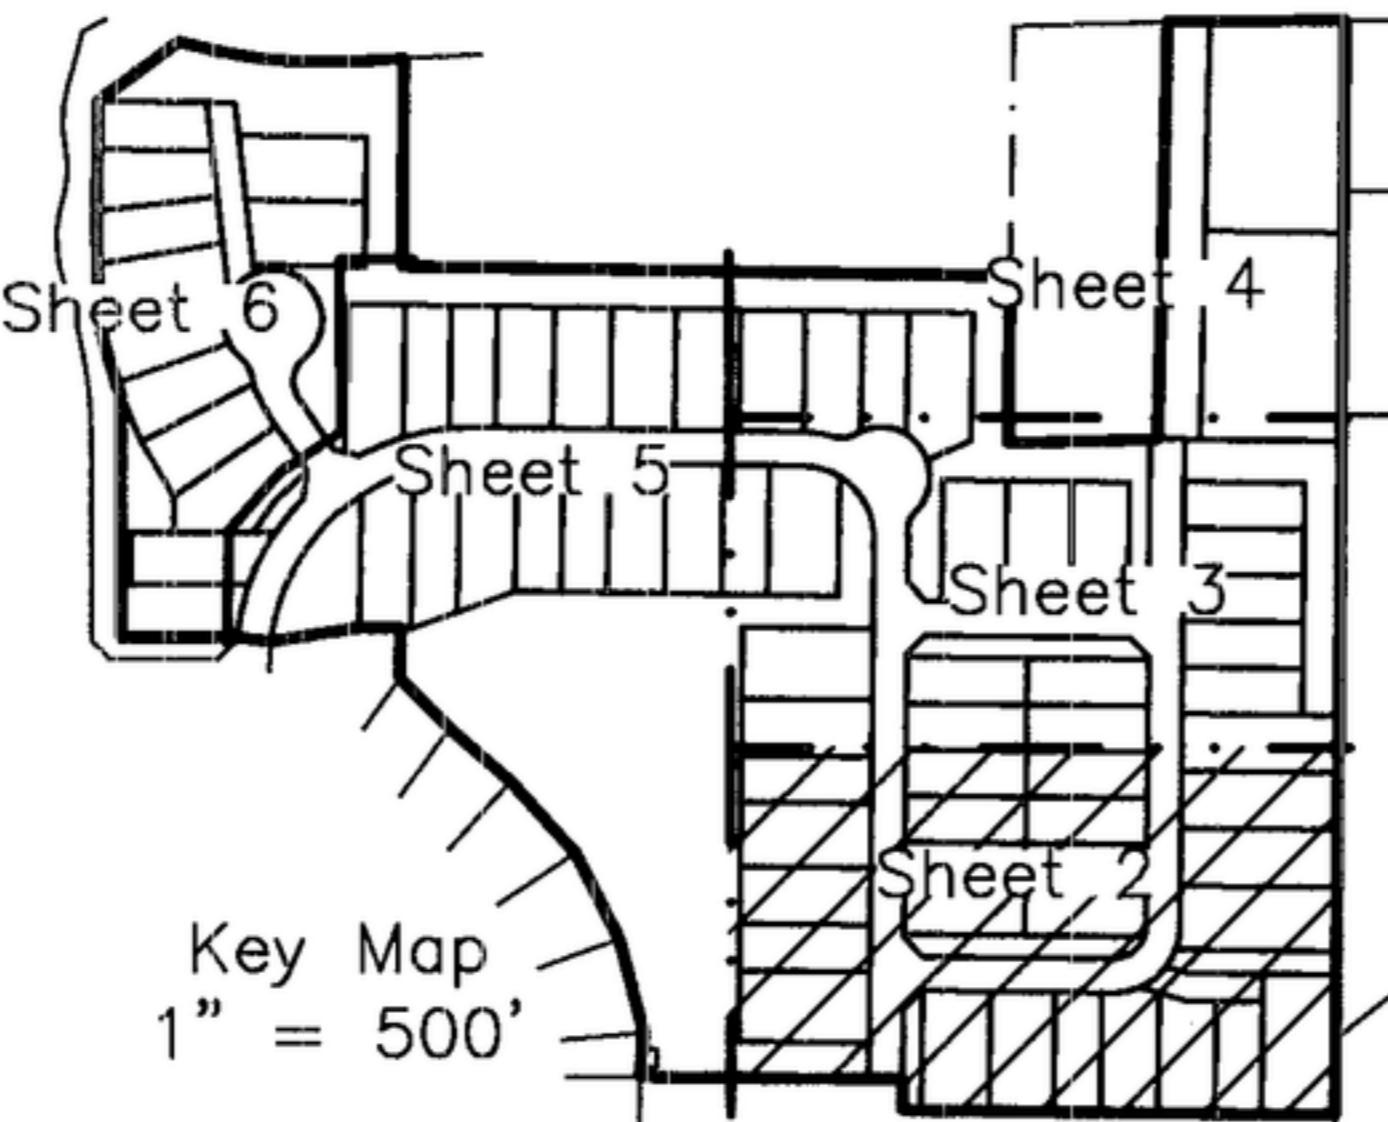

Line Table - This Sheet Only

Line #	Direction	Length
L3	N00°36'23"E	33.41'
L11	N89°23'37"W	7.00'
L12	S00°36'23"W	86.09'
L13	N89°23'37"W	13.00'
L14	N00°36'23"E	2.00'



**J-U-B**

**J-U-B ENGINEERS, INC.**

250 South Beechwood Avenue, Suite 201, Boise, ID 83709-0944  
p 208 376 7330 w www.jub.com

Scale in Feet  
0 30 60