
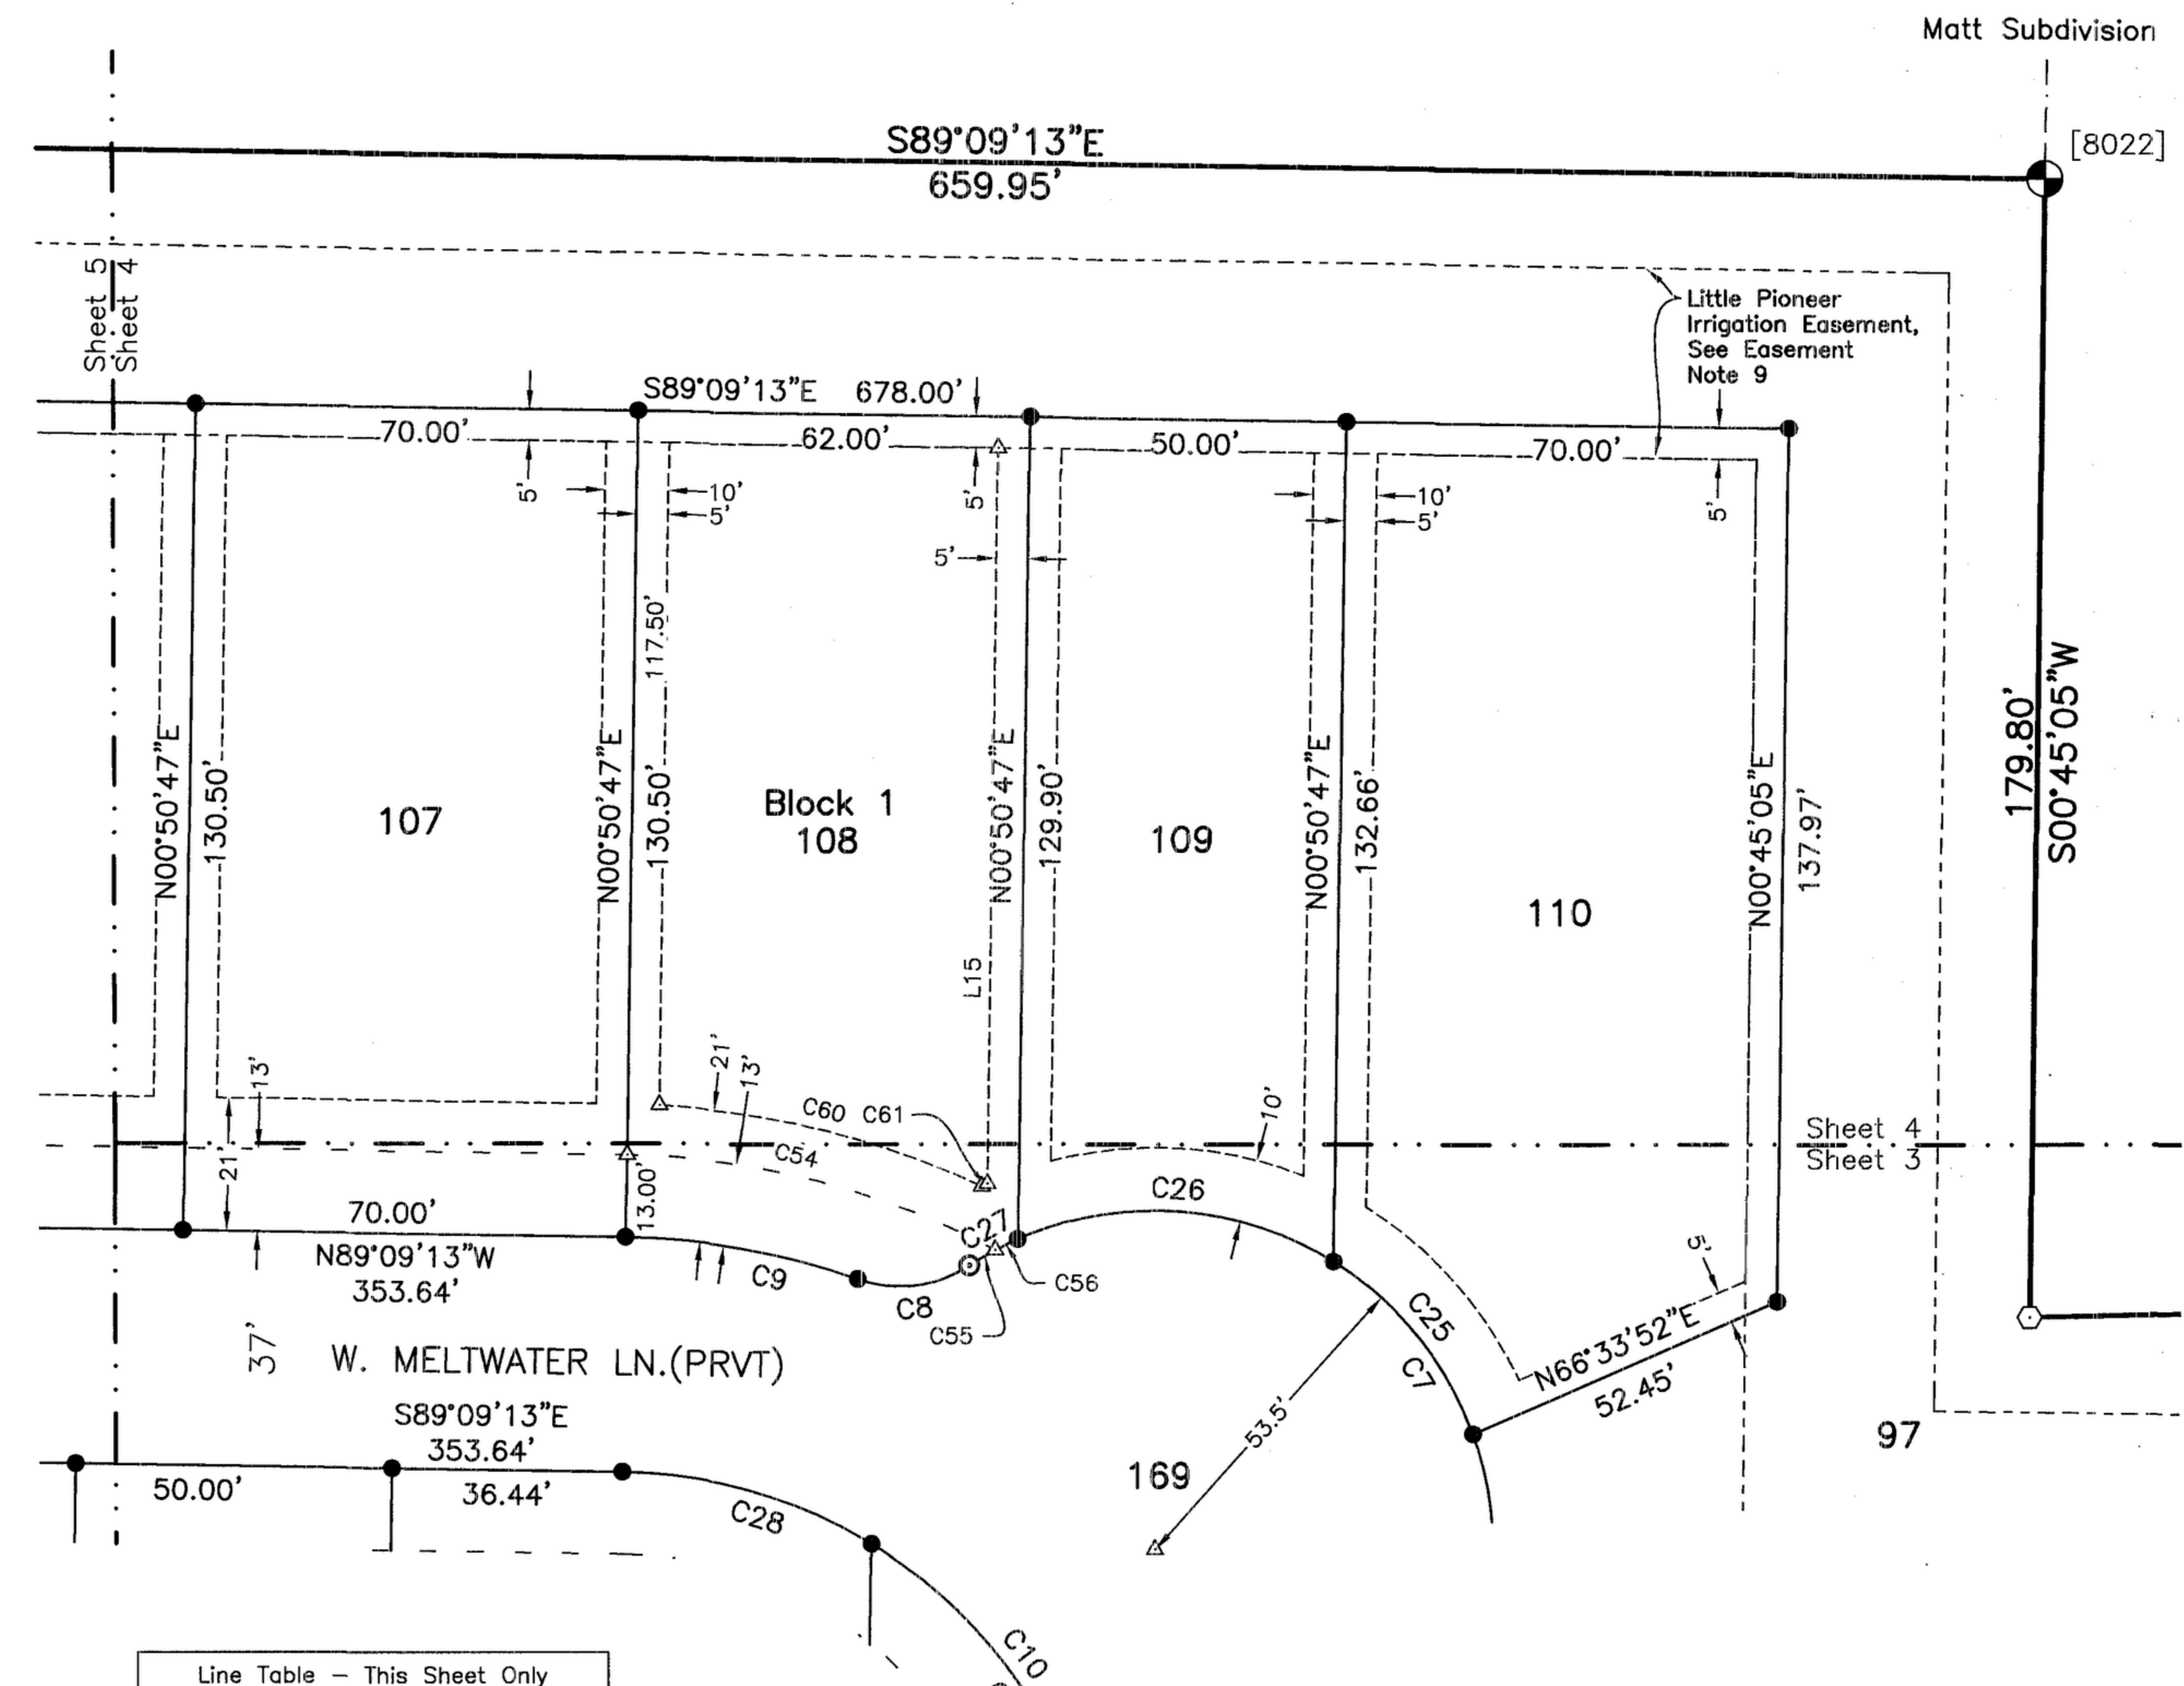


PLAT SHOWING MOON VALLEY SUBDIVISION No. 2



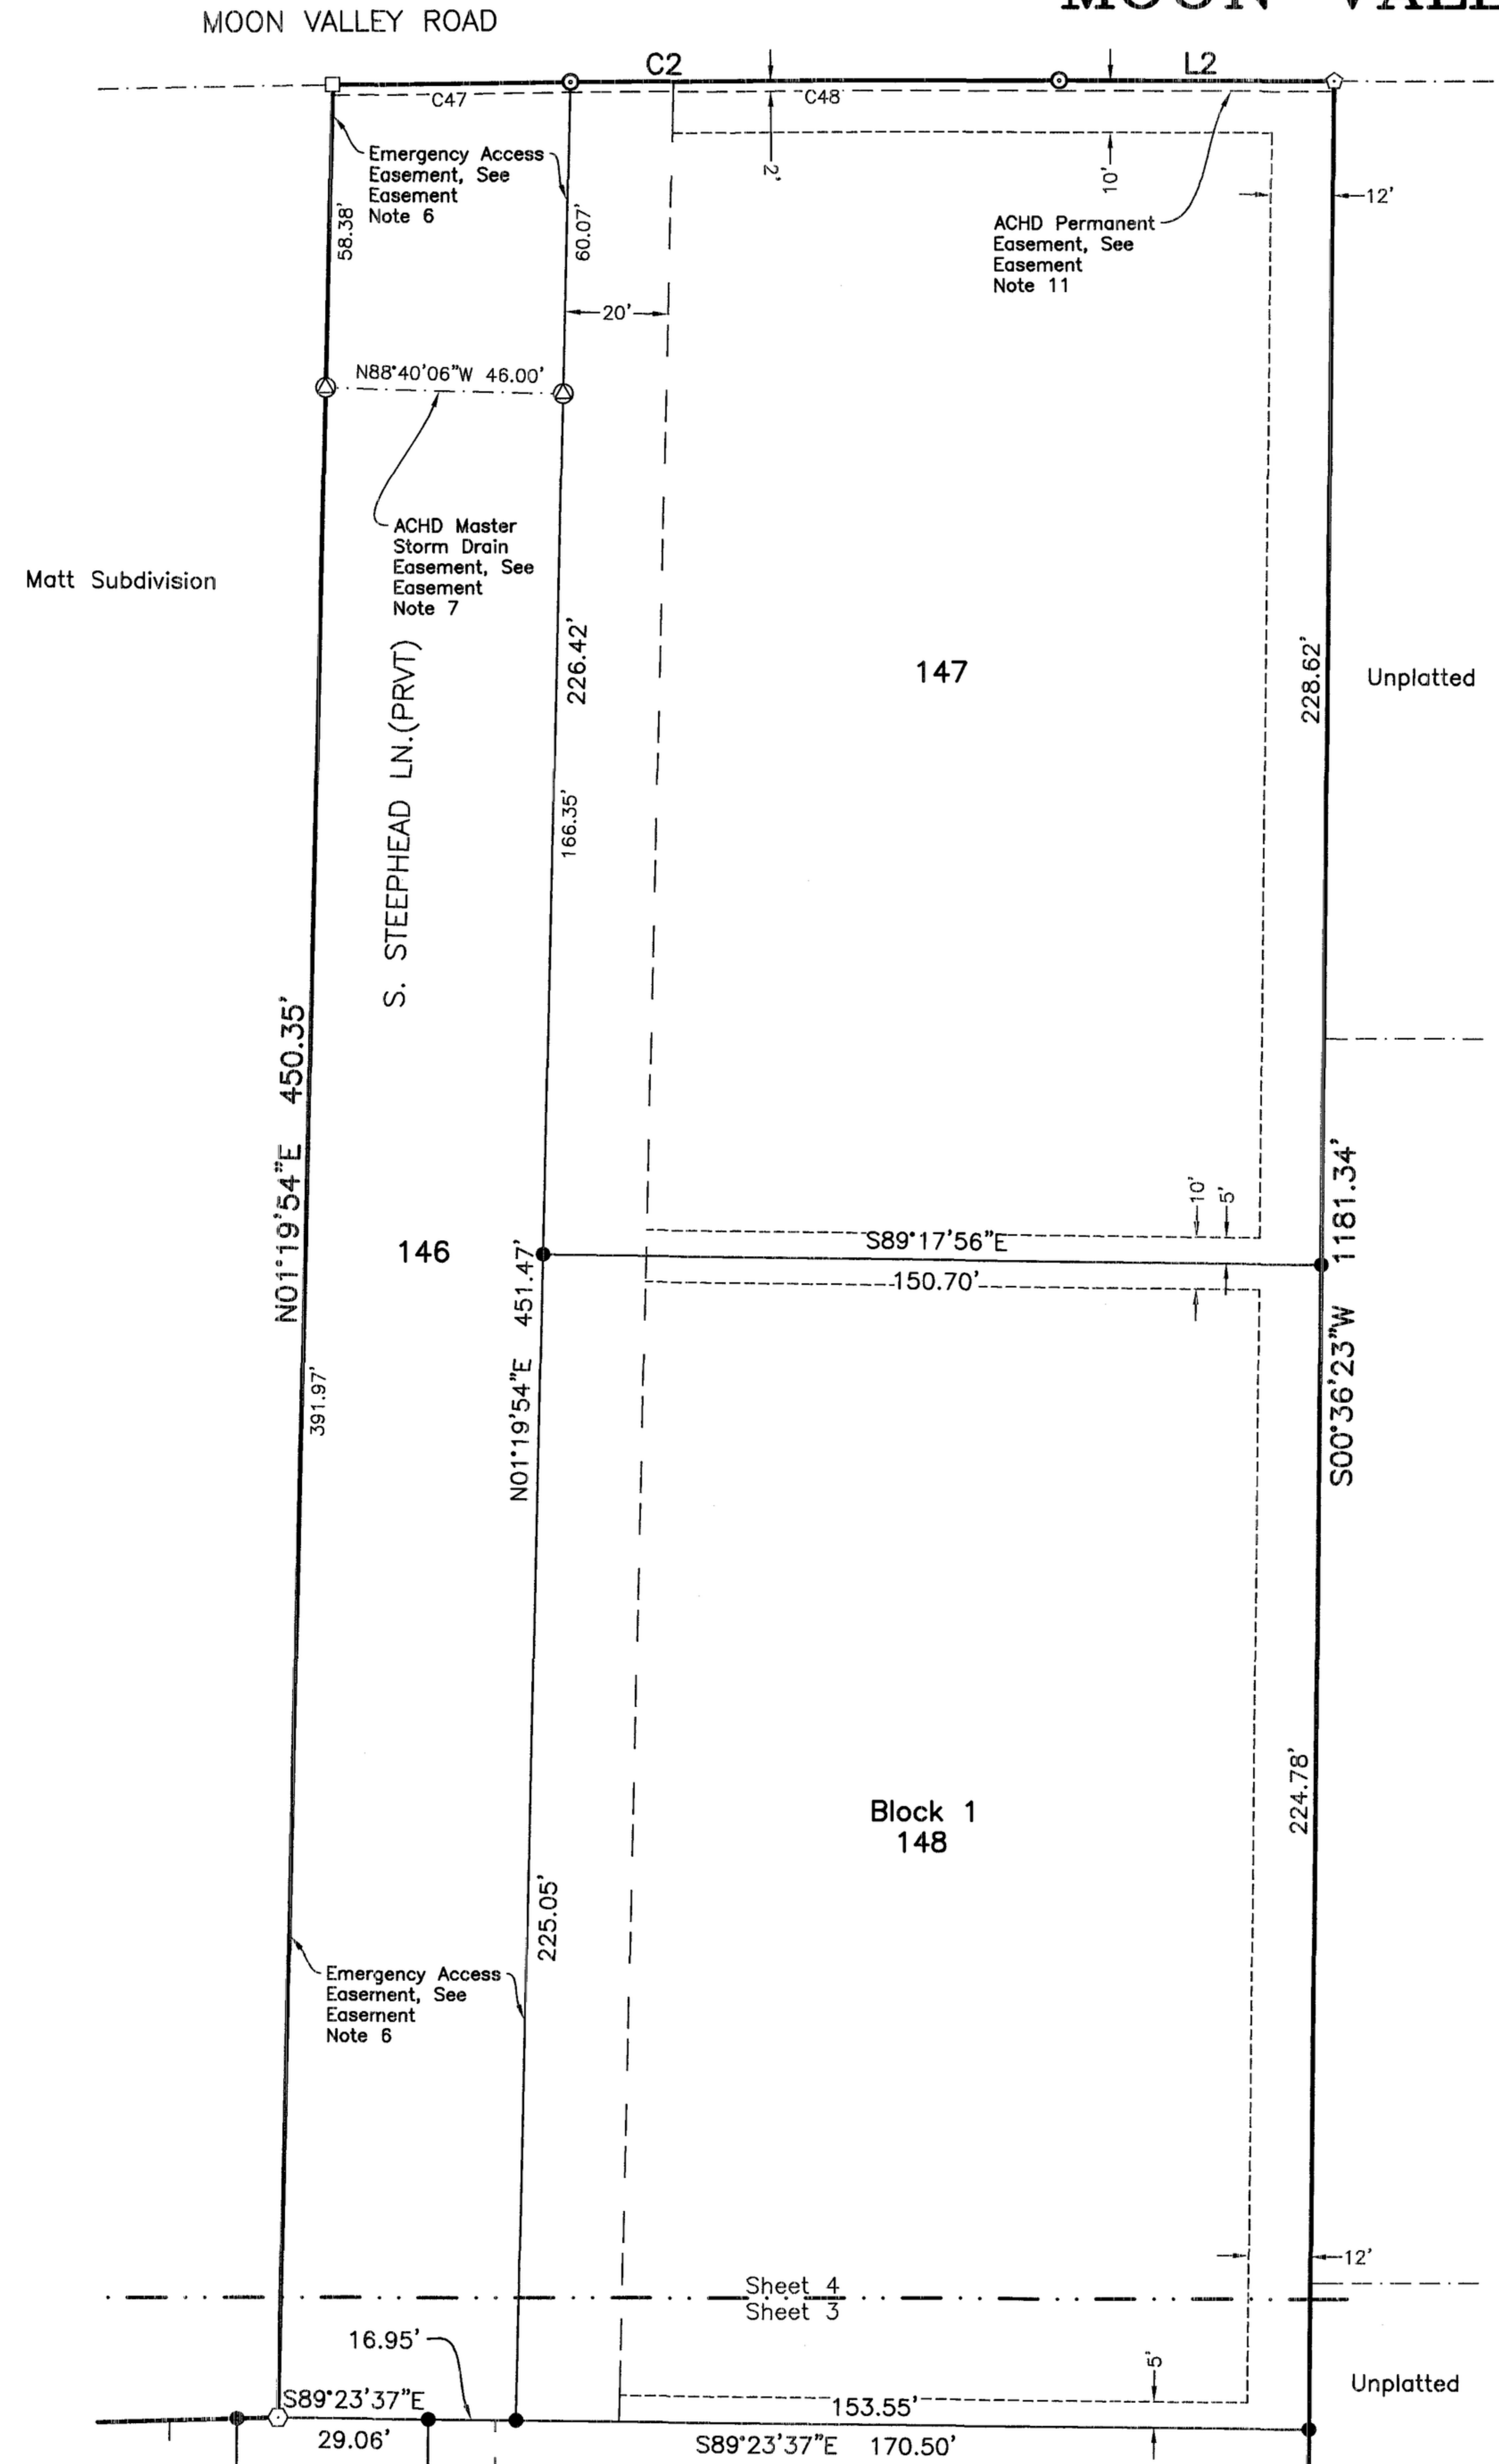


Line Table - This Sheet Only

Line #	Direction	Length
L2	S89°52'50"E	53.25'
L15	N00°50'47"E	116.20'

Curve Table - This Sheet Only

Curve #	Length	Radius	Delta	Chord Bearing	Chord Length
C2	140.63'	8288.38'	0°58'20"	N89°32'05"E	140.63'
C7	160.01'	53.50'	171°21'52"	N37°32'58"W	106.70'
C8	18.42'	20.00'	52°45'45"	N83°08'58"E	17.77'
C9	37.46'	114.86'	18°41'07"	N79°48'43"W	37.29'
C10	121.98'	77.86'	89°45'36"	N44°16'25"W	109.88'
C25	35.66'	53.50'	38°11'10"	N38°59'23"W	35.00'
C26	52.11'	53.50'	55°48'35"	N85°59'15"W	50.08'
C27	8.72'	53.50'	9°20'22"	S61°26'17"W	8.71'
C28	41.50'	77.86'	30°32'25"	N73°53'01"W	41.01'
C29	80.47'	77.86'	59°13'11"	N29°00'13"W	76.94'
C47	46.03'	8288.38'	0°19'06"	S89°12'28"W	46.03'
C48	94.60'	8288.38'	0°39'14"	S89°41'38"W	94.60'
C54	60.76'	127.86'	27°13'40"	N75°32'26"W	60.19'
C55	4.80'	53.50'	5°08'15"	S59°20'13"W	4.80'
C56	3.92'	53.50'	4°12'08"	S64°00'24"W	3.92'
C60	52.84'	135.86'	22°17'08"	N75°54'09"W	52.51'
C61	0.99'	63.50'	0°53'26"	S64°51'00"W	0.99'

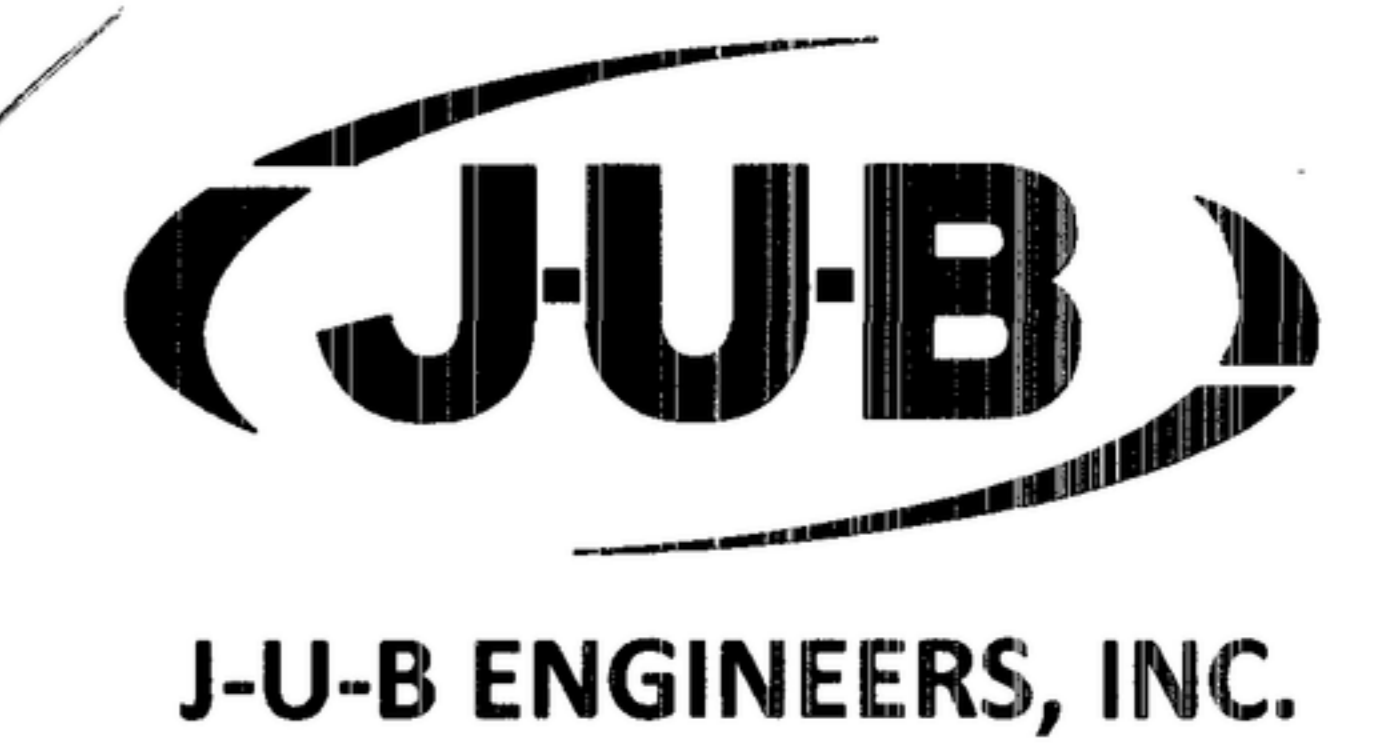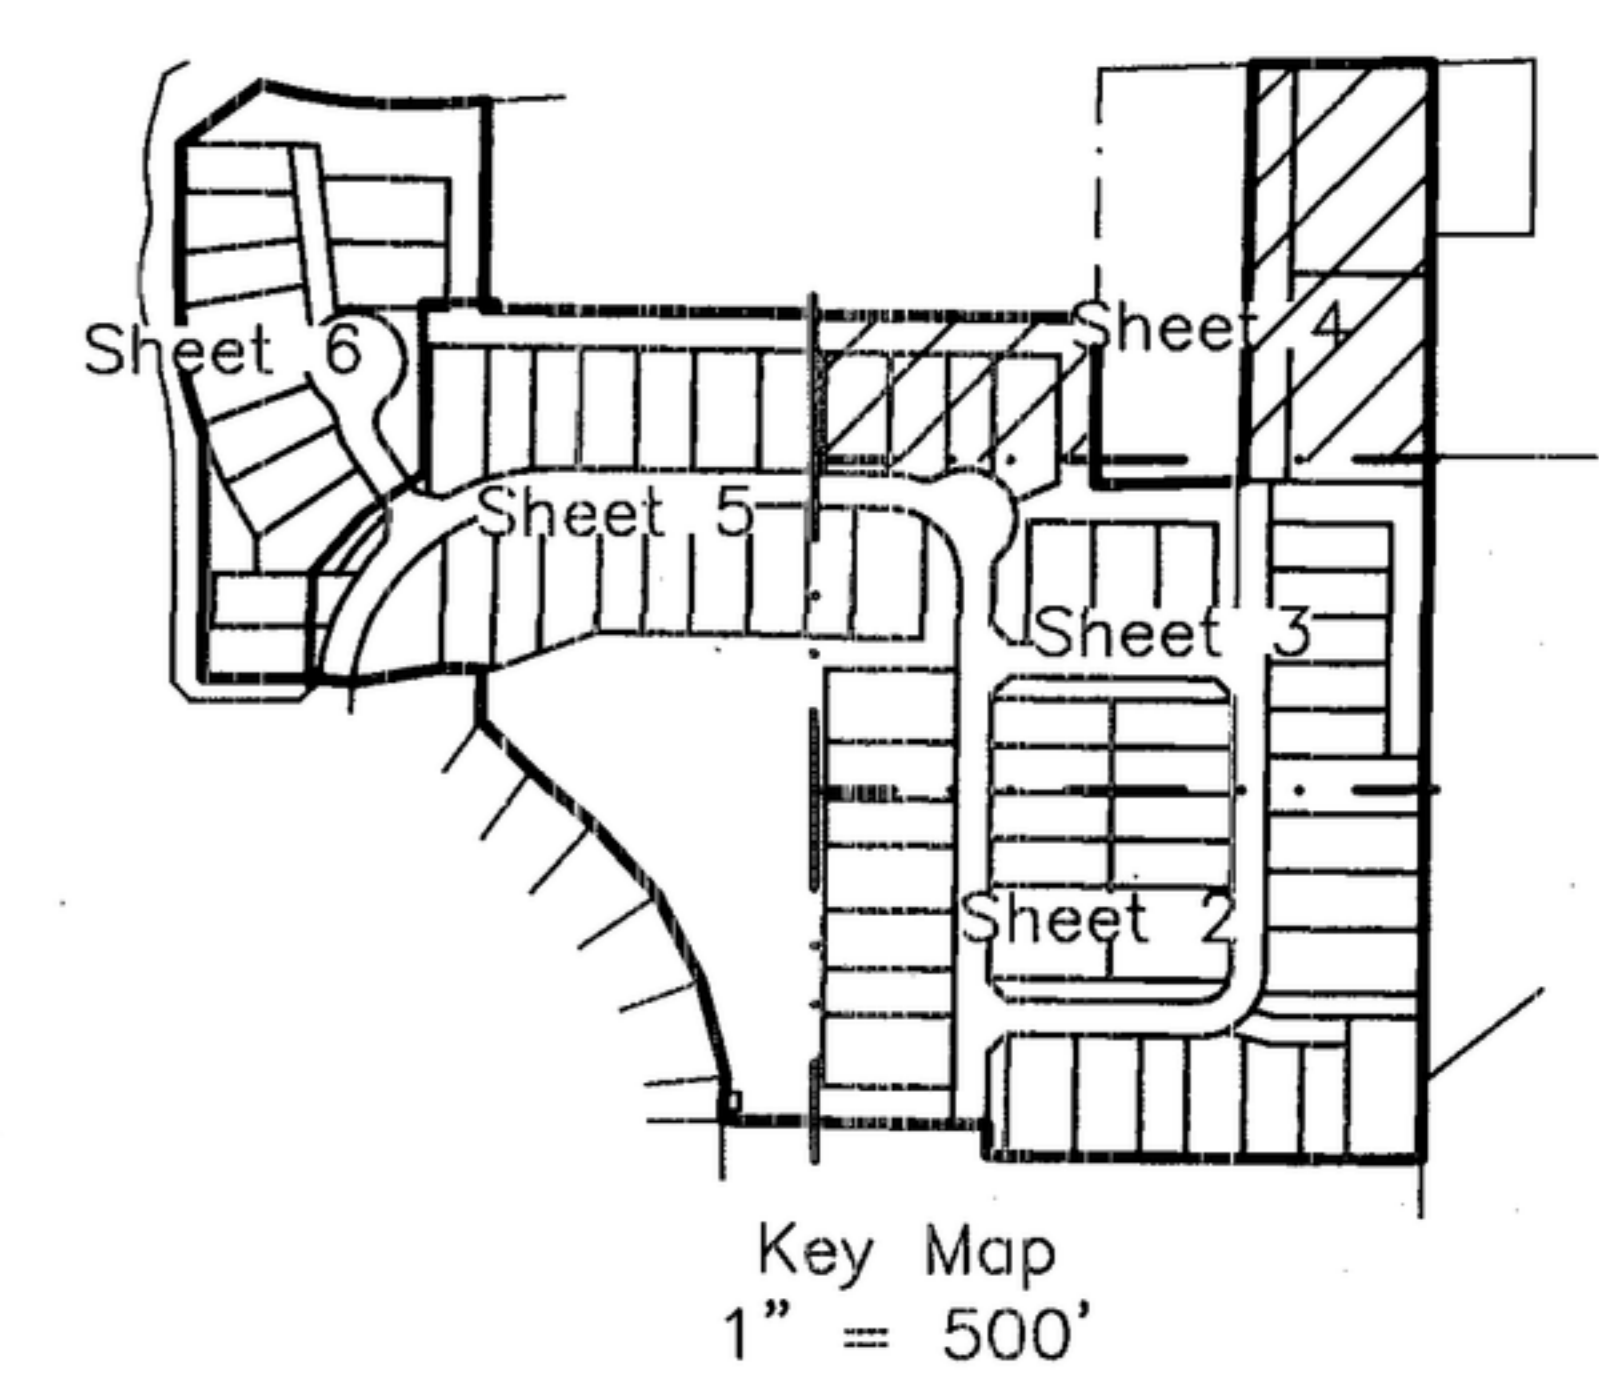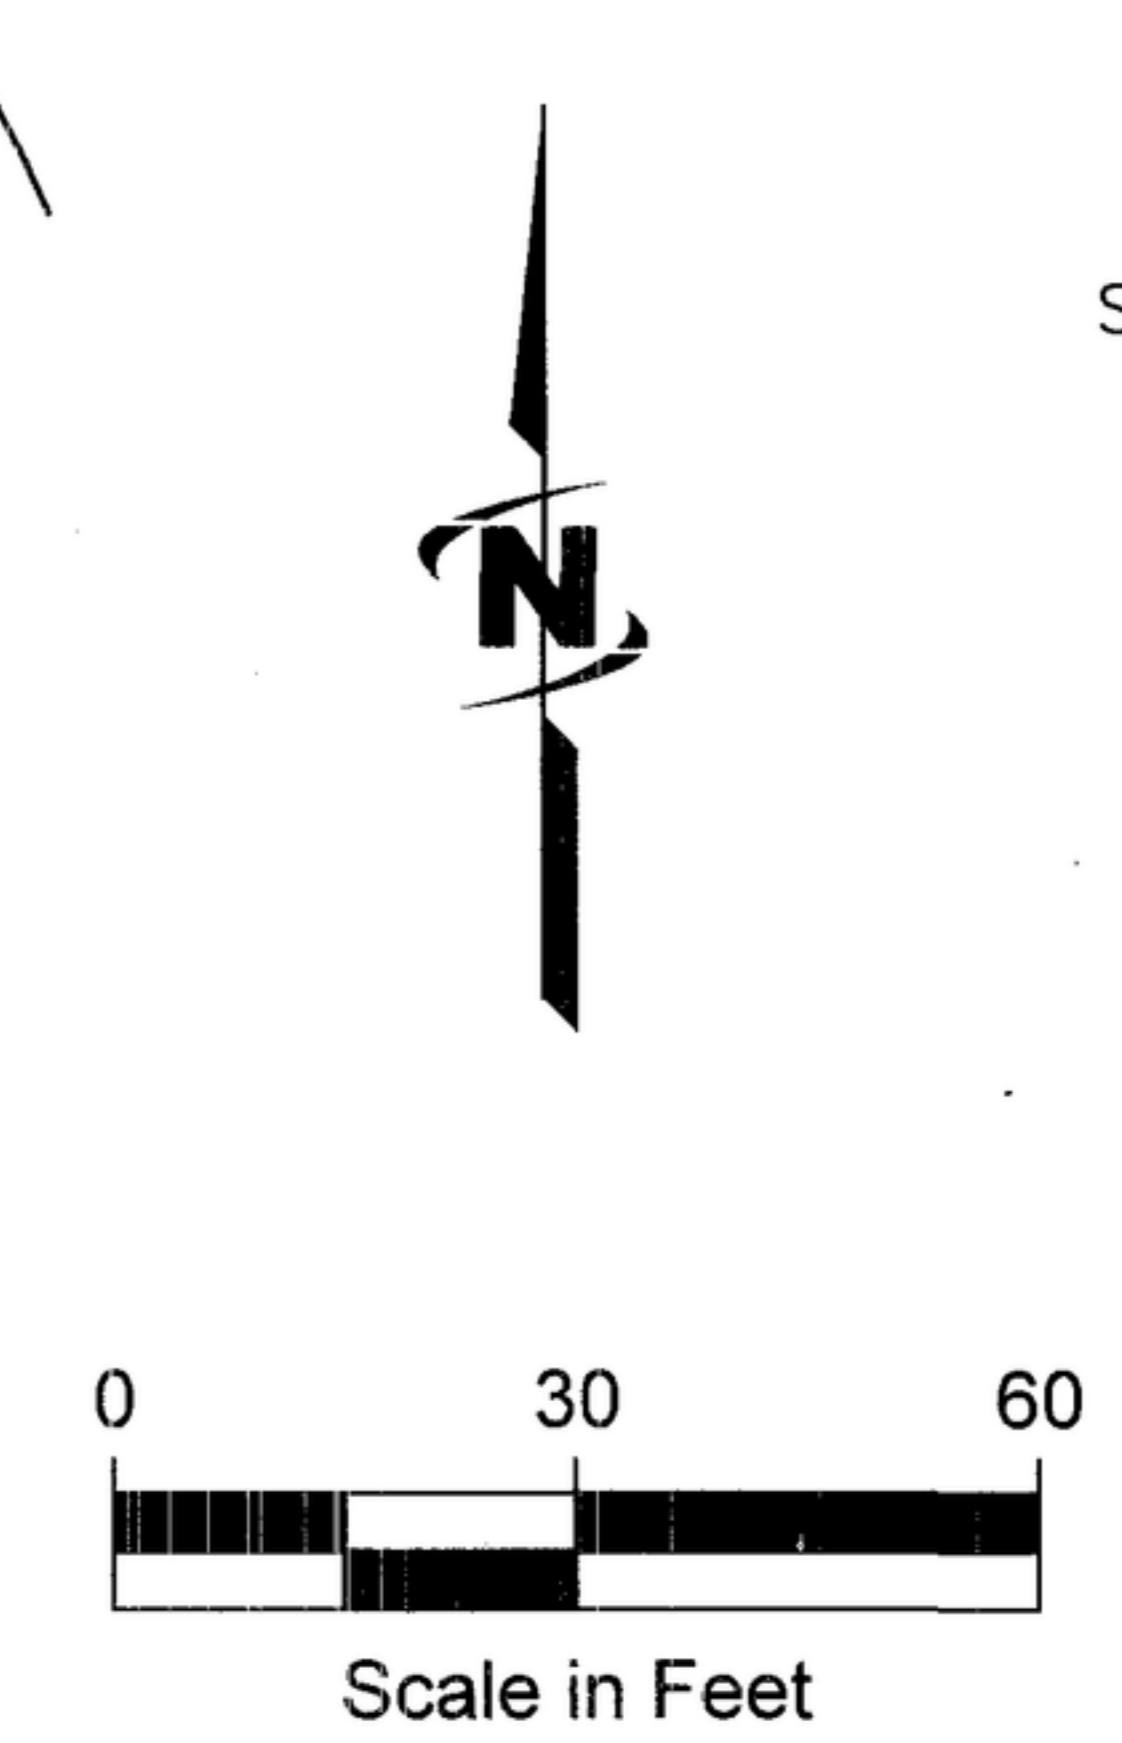

250 South Beechwood Avenue, Suite 201, Boise, ID 83709-0944
p 208 376 7330 w www.jub.com

See Sheet 1 for Legend.
See Sheet 7 for Notes & Easement Notes.