

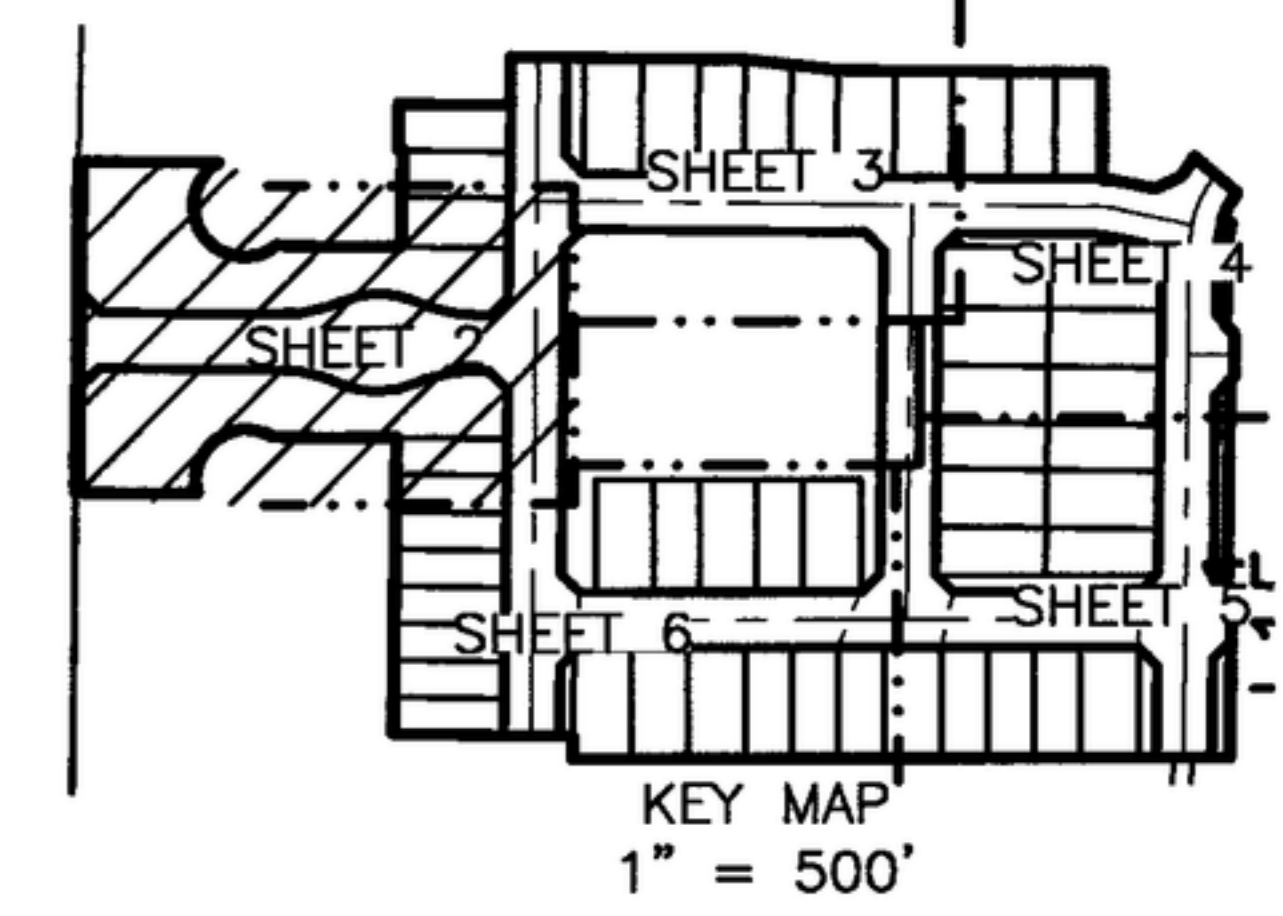
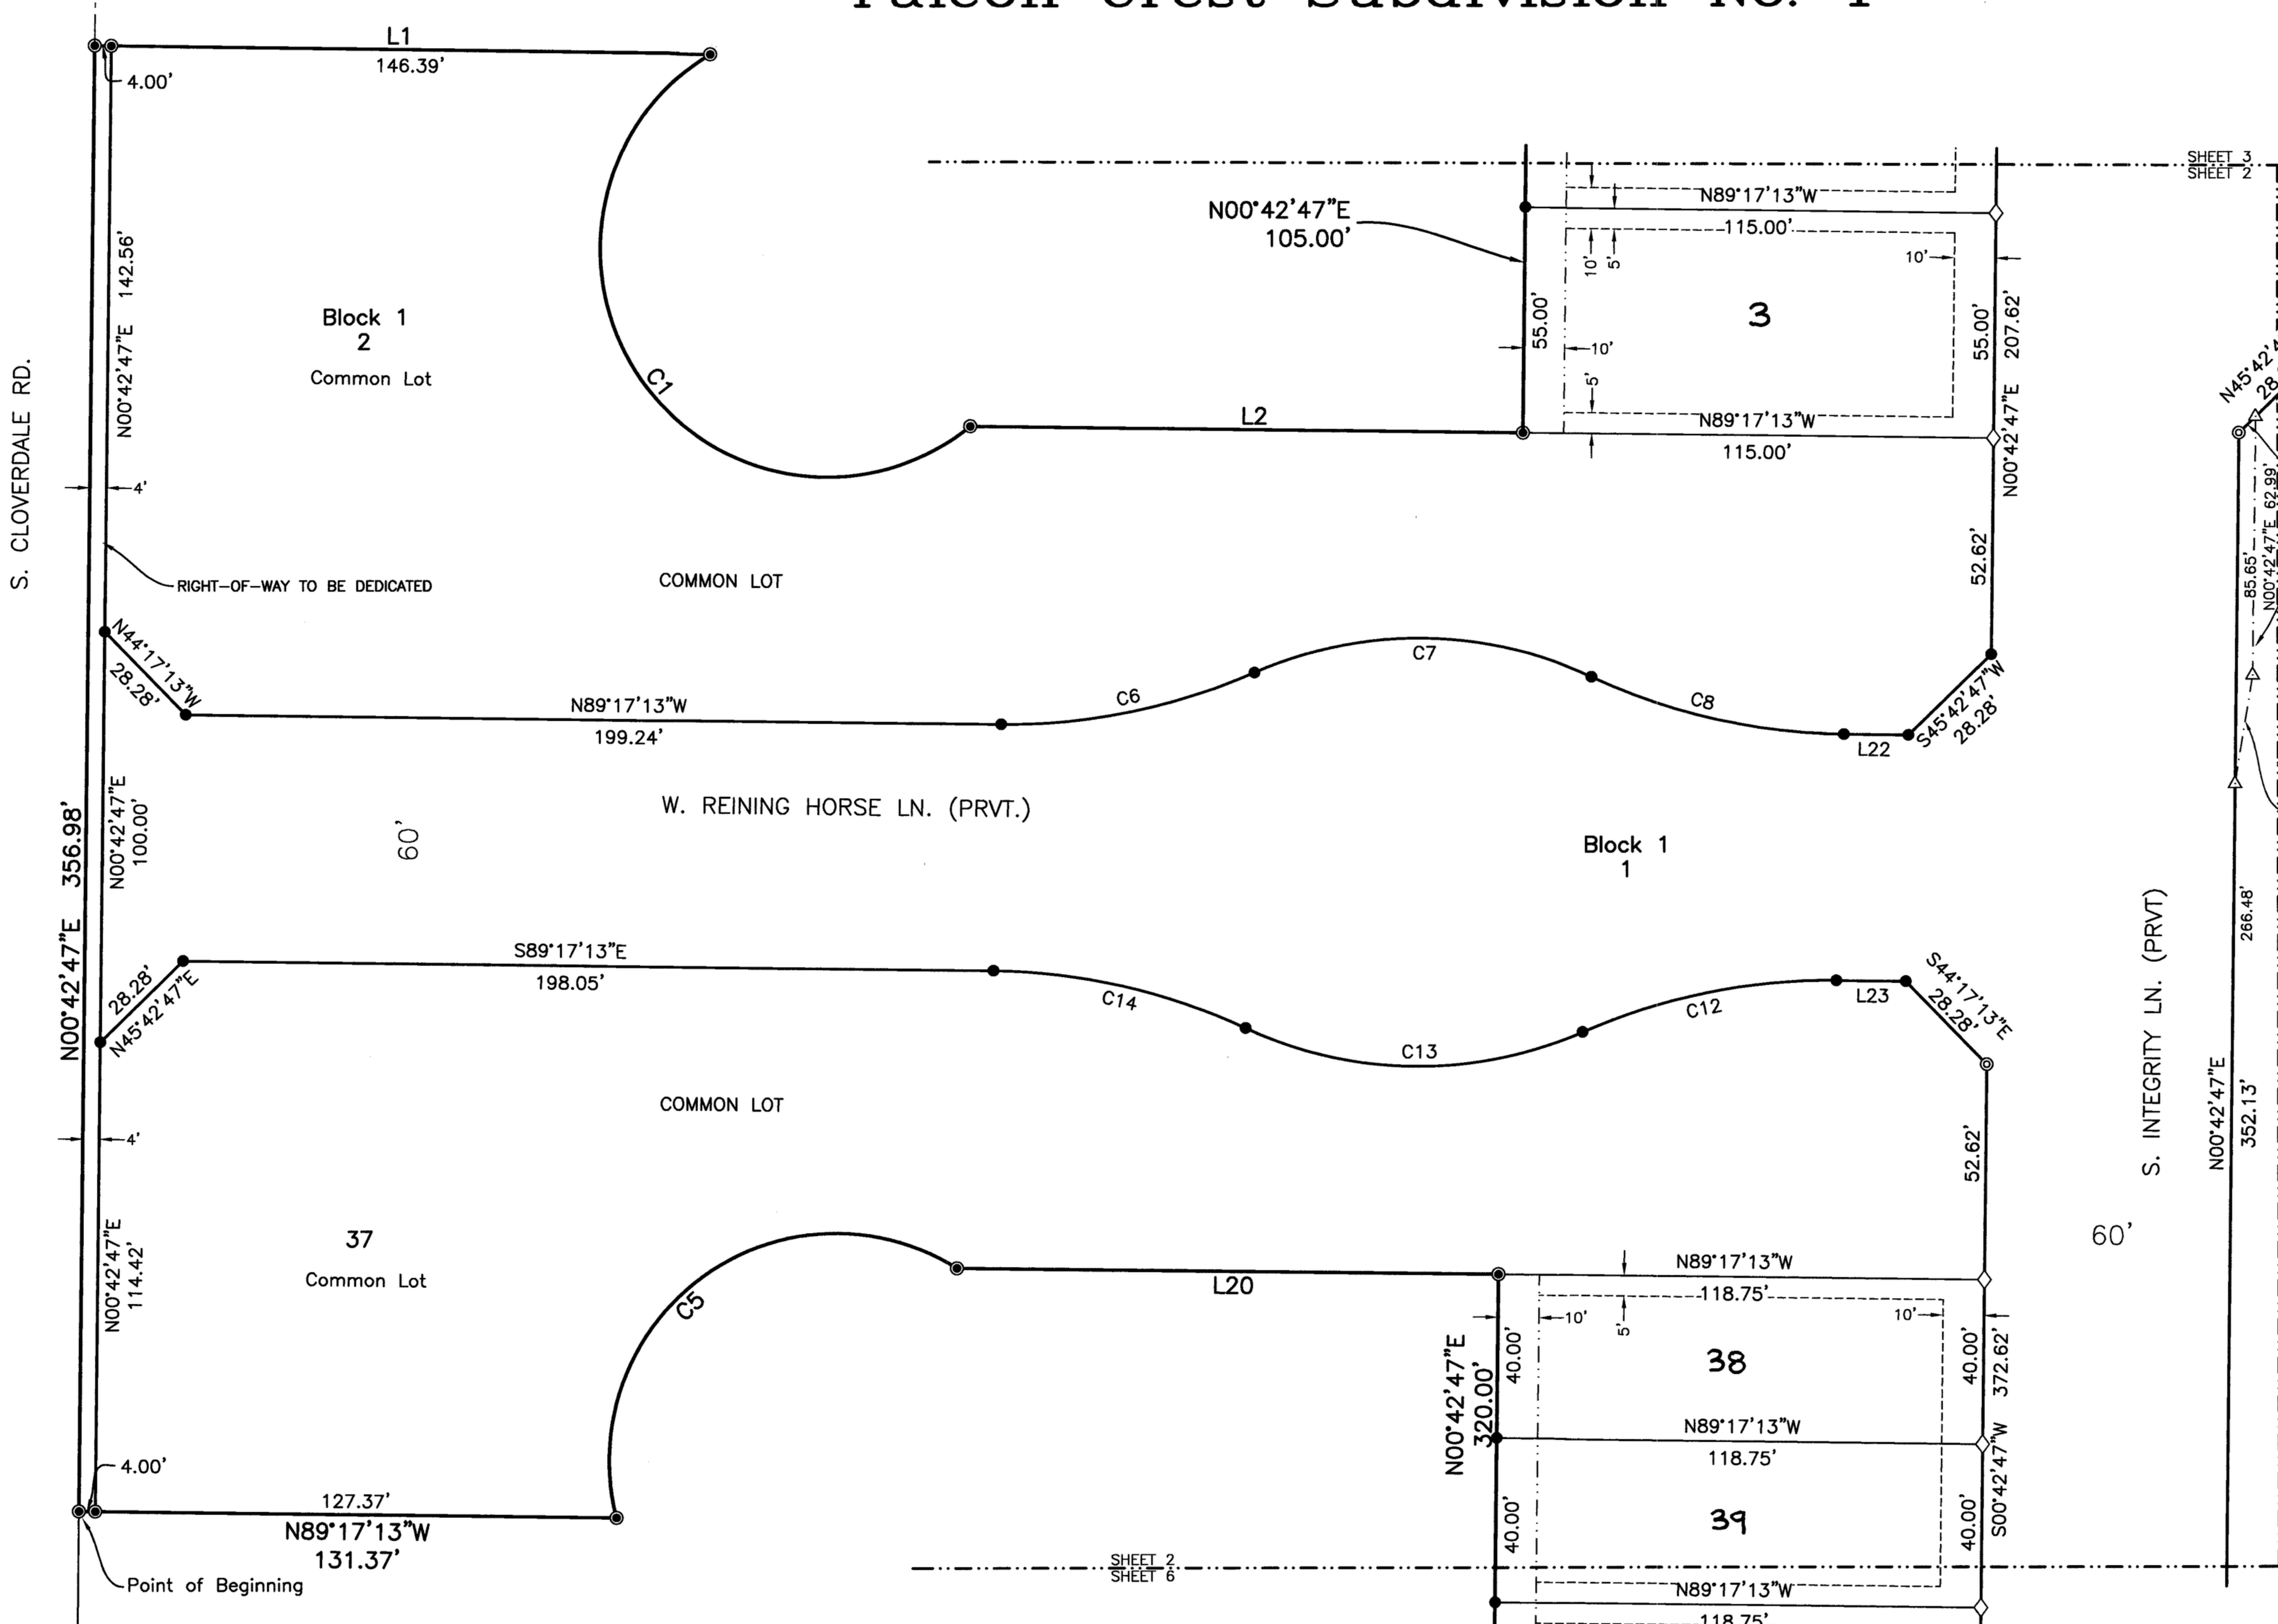


PLAT SHOWING Falcon Crest Subdivision No. 1

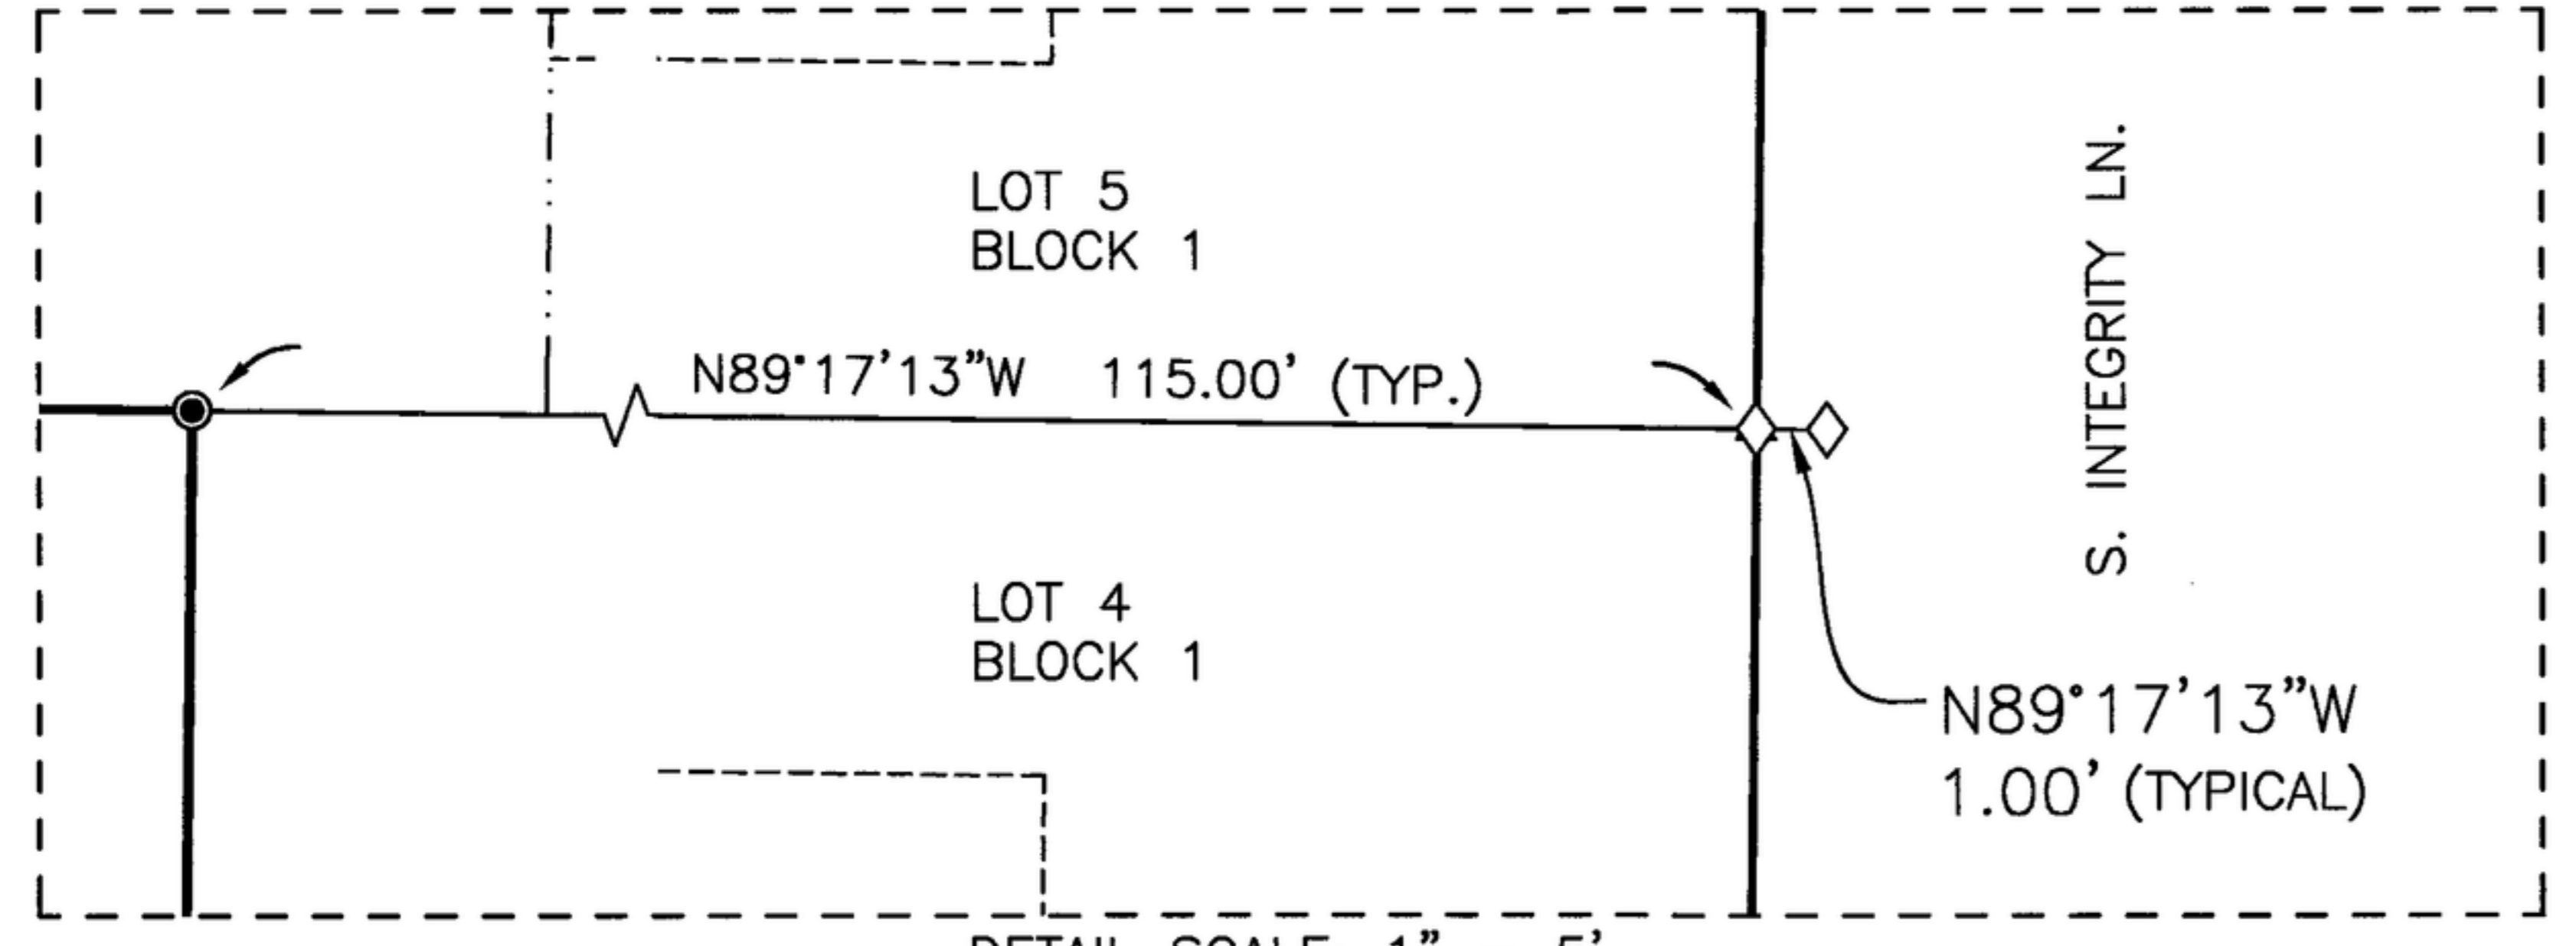

Line Table - This Sheet Only

Line #	Direction	Length
L1	S89°17'33"E	150.39'
L2	S89°17'13"E	135.05'
L20	N89°17'13"W	132.35'
L22	N89°17'13"W	15.80'
L23	N89°17'13"W	16.99'

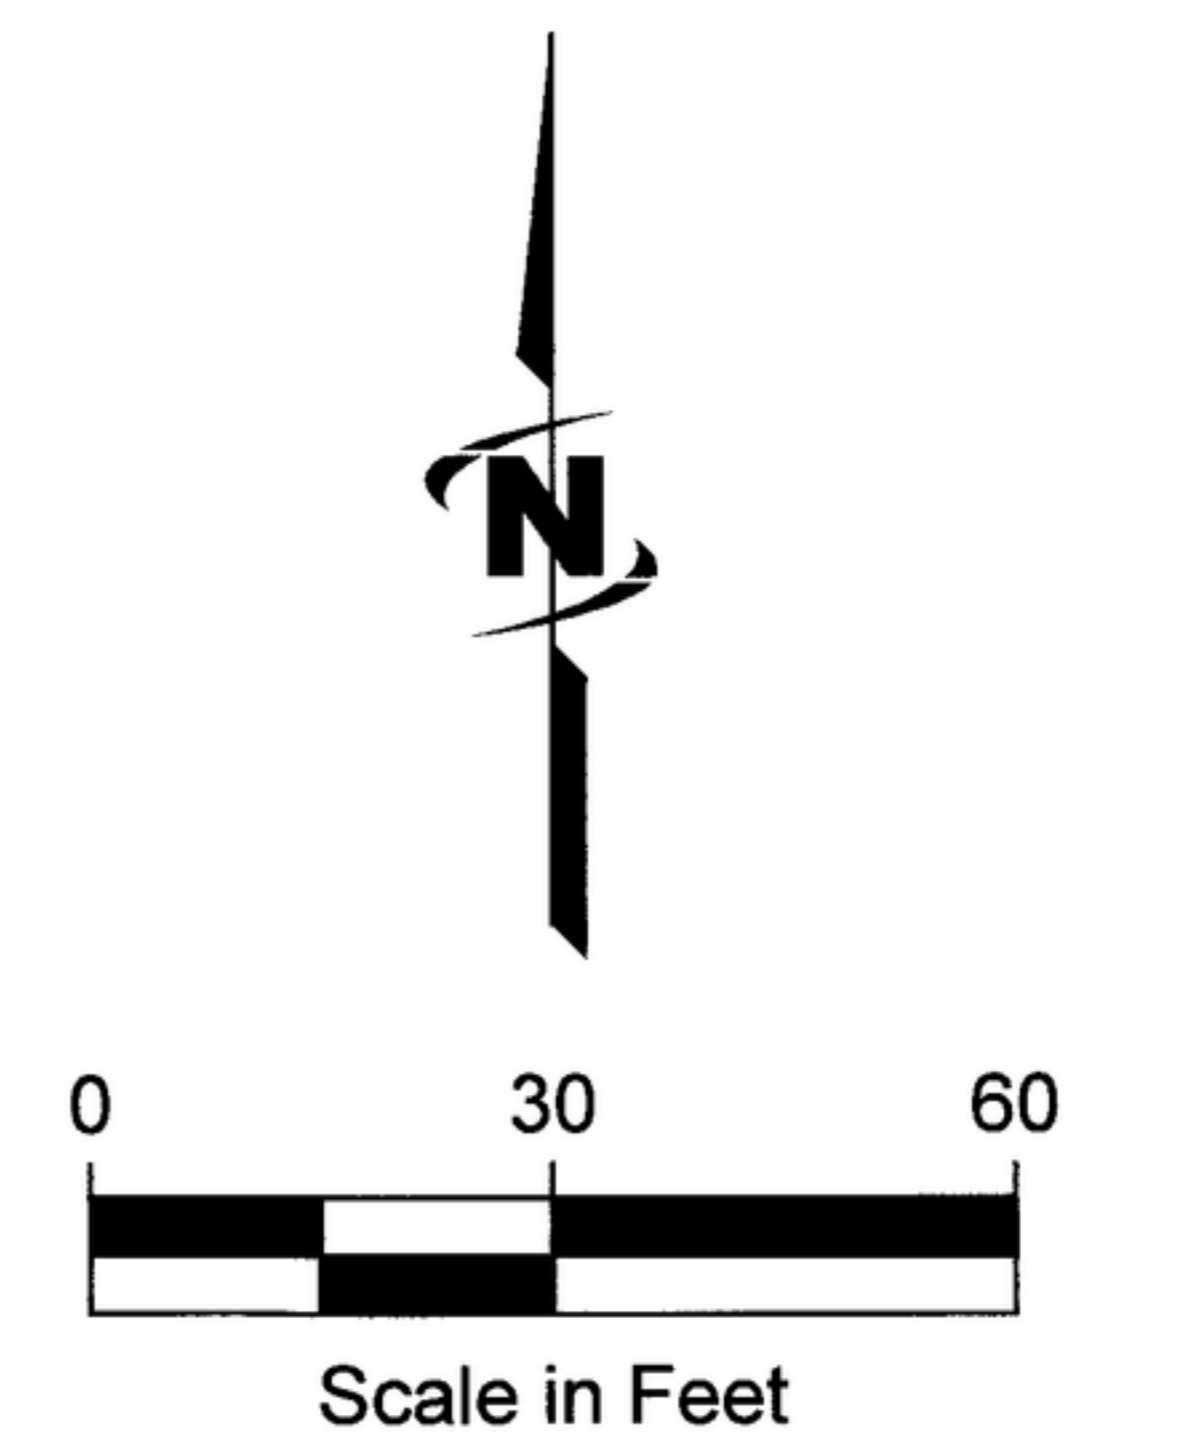

Curve Table - This Sheet Only

Curve #	Length	Radius	Delta	Chord Bearing	Chord Length
C1	182.17'	55.50'	188°04'05"	S34°57'22"E	110.72'
C5	132.23'	55.50'	136°30'44"	S53°52'59"W	103.10'
C6	63.69'	150.00'	24°19'35"	N78°32'59"E	63.21'
C7	84.92'	100.00'	48°39'11"	N89°17'13"W	82.39'
C8	63.69'	150.00'	24°19'35"	S77°07'25"E	63.21'
C12	63.69'	150.00'	24°19'35"	S78°32'59"W	63.21'
C13	84.92'	100.00'	48°39'11"	S89°17'13"E	82.39'
C14	63.69'	150.00'	24°19'35"	N77°07'25"W	63.21'



21 DEC 2021



J-U-B ENGINEERS, INC.
2760 W. Excursion Ln., Suite 400, Meridian, ID 83642
p 208 376 7330 w www.jub.com

SEE SHEET 1 FOR LEGEND
SEE SHEET 7 FOR NOTES, EASEMENT NOTES AND REFERENCE DOCUMENTS.