
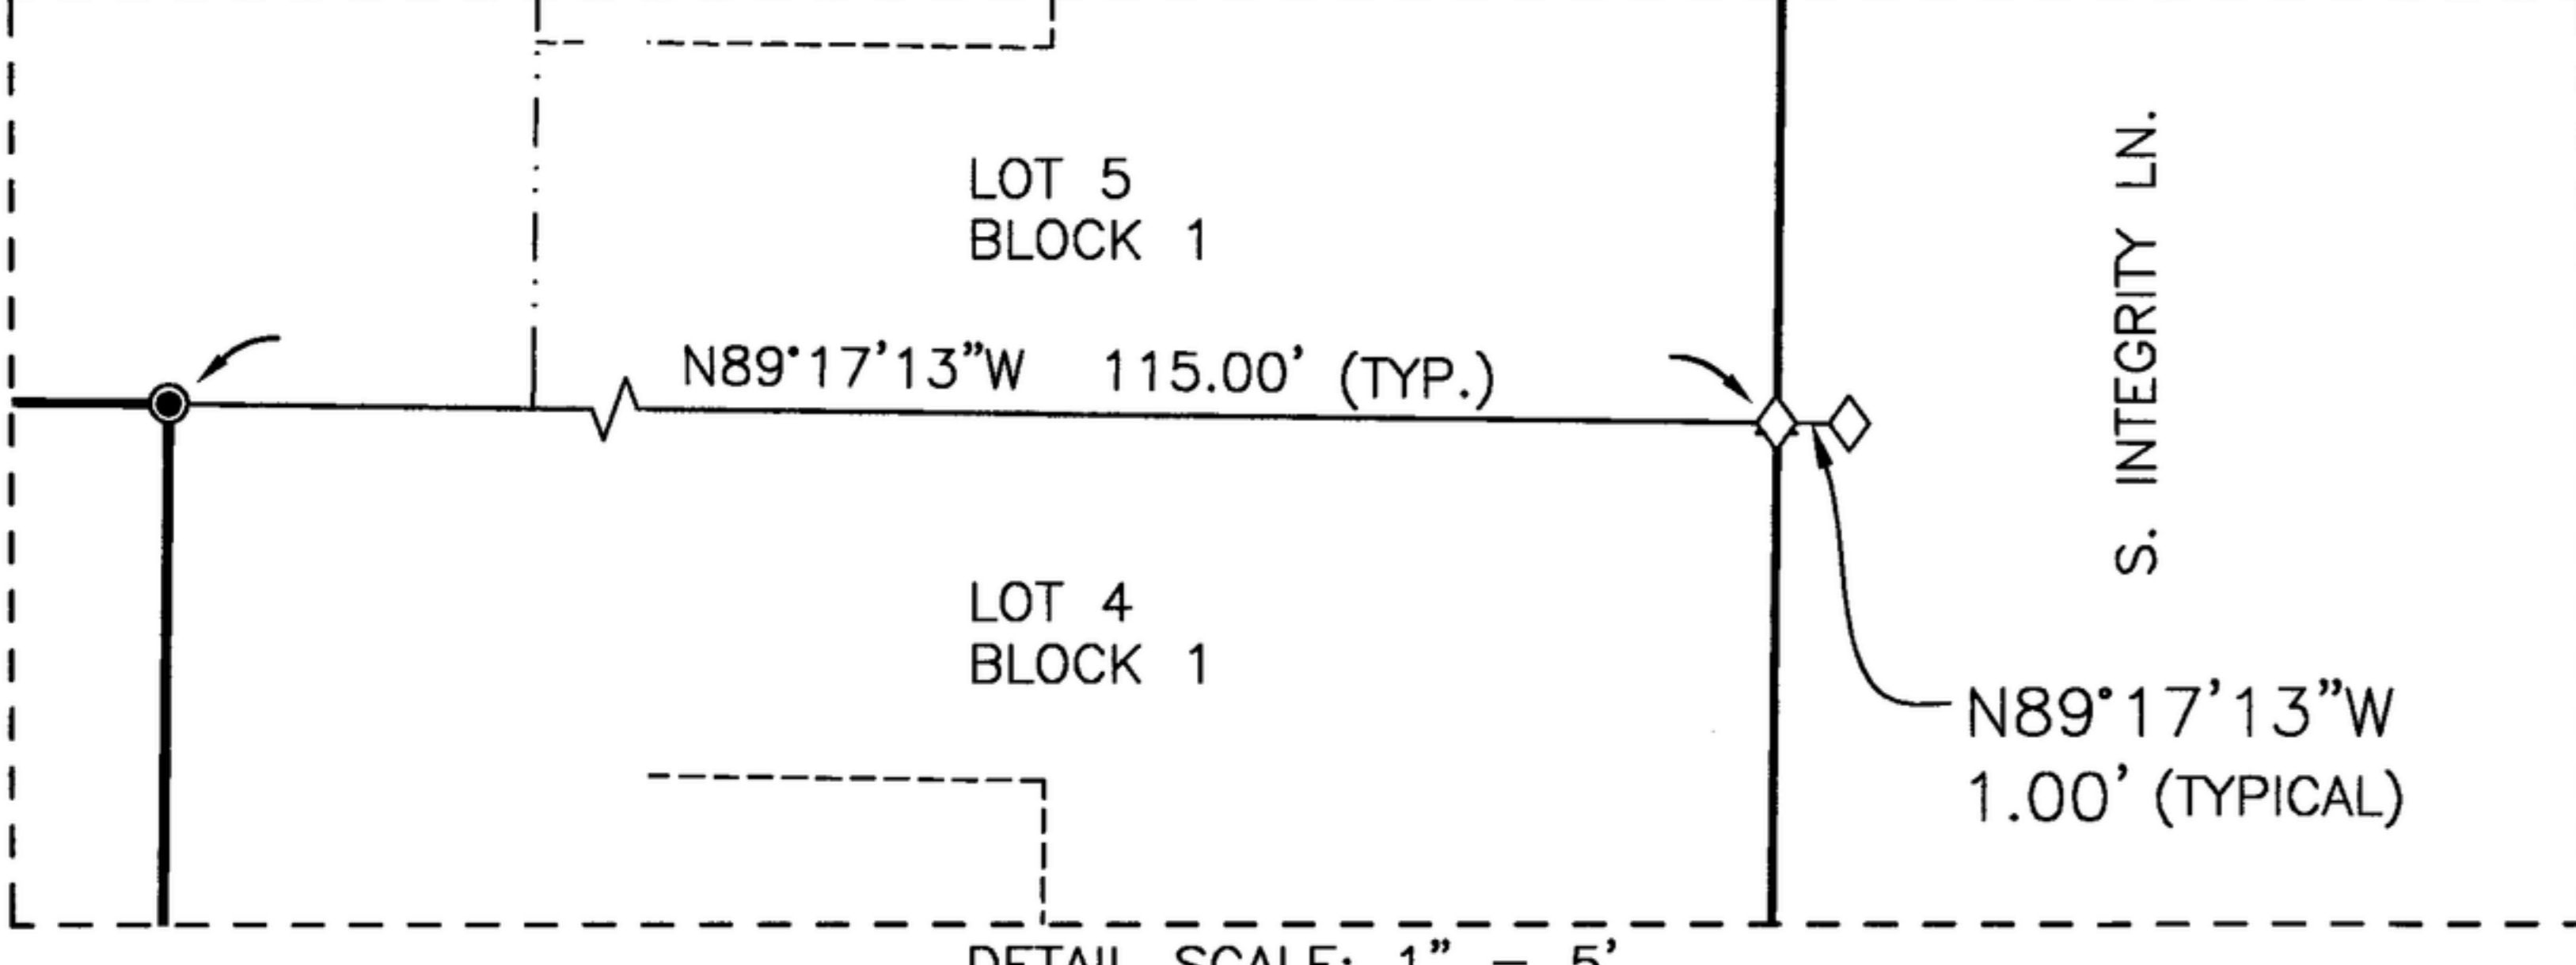
 
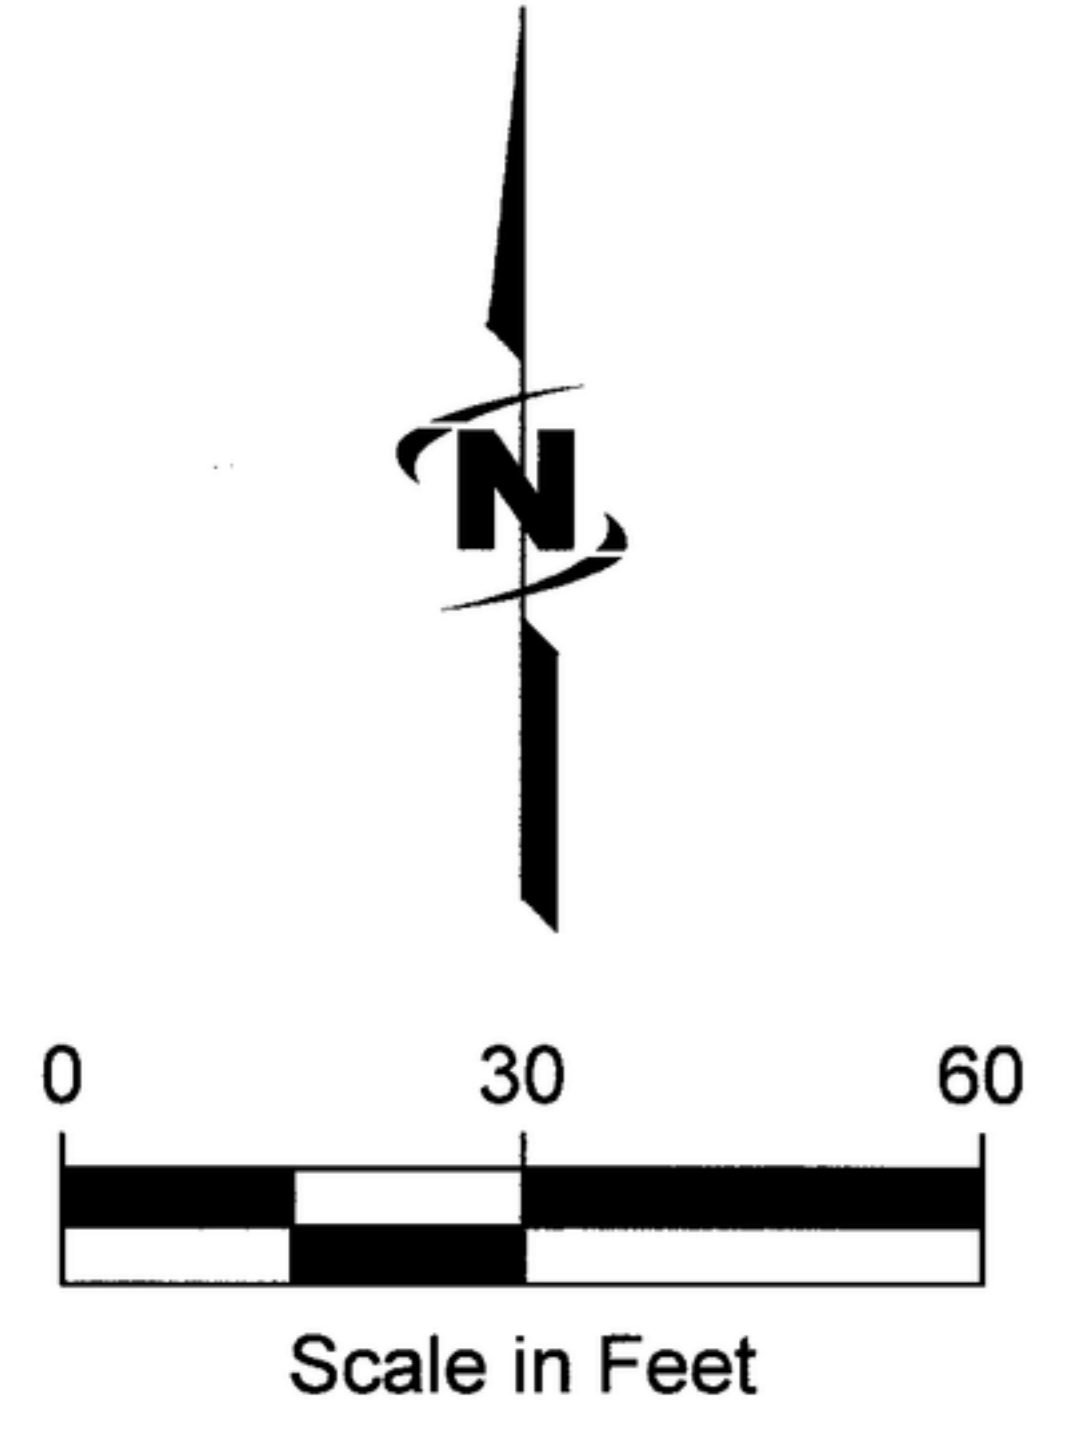


* 2022011506
 S Forefathers Ln (Prvt) should be corrected to
 S Connection Ln (Prvt)
 W Resolute Ln (Prvt) should be corrected to
 W Wellness Ln (Prvt)

PLAT SHOWING Falcon Crest Subdivision No. 1

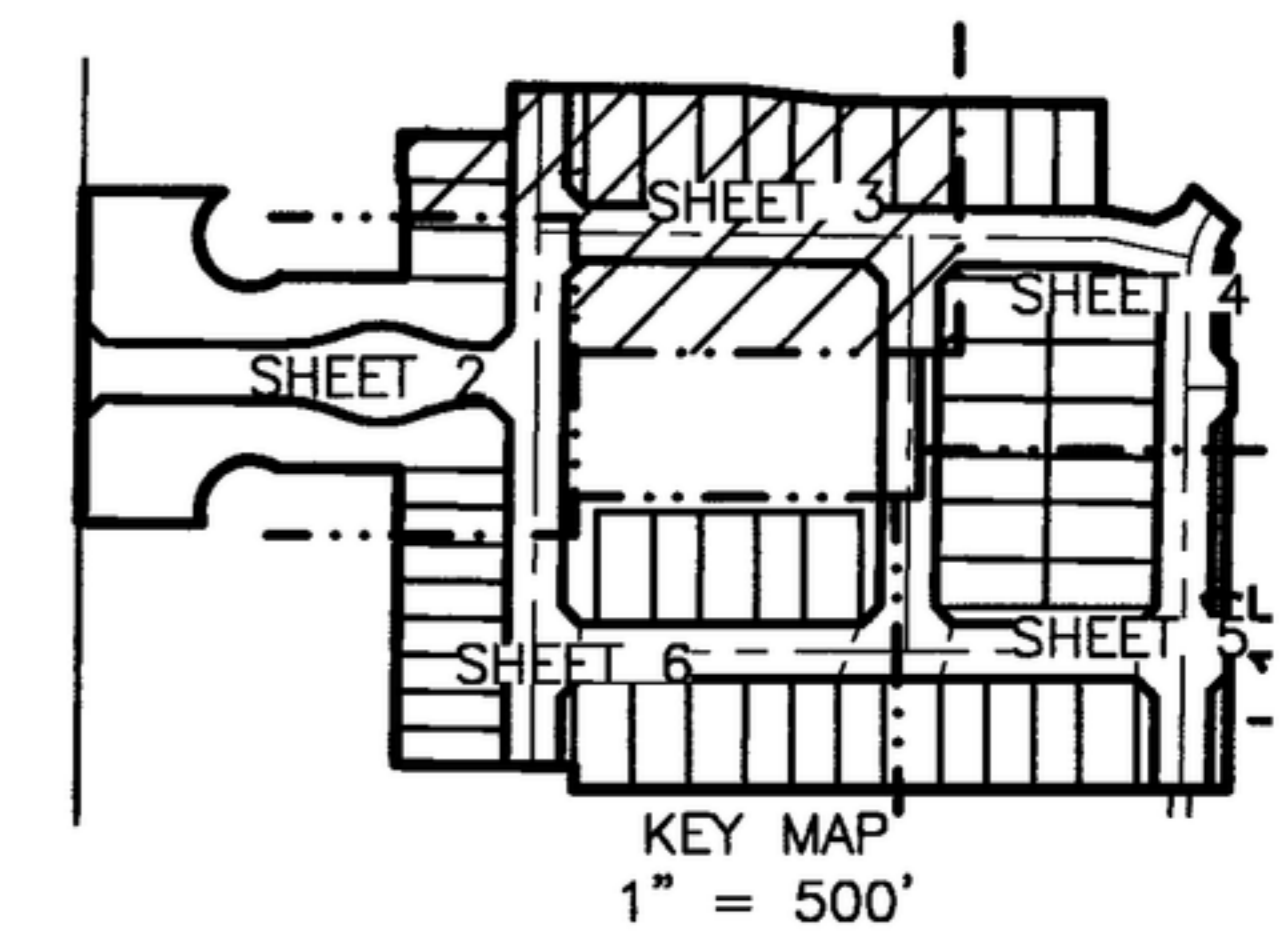

Line Table - This Sheet Only

Line #	Direction	Length
L3	S89°17'13"E	120.00'
L4	N00°42'47"E	52.00'



JUB
J-U-B ENGINEERS, INC.
 2760 W. Excursion Ln., Suite 400, Meridian, ID 83642
 p 208 376 7330 w www.jub.com

SEE SHEET 1 FOR LEGEND
 SEE SHEET 7 FOR NOTES, EASEMENT NOTES AND REFERENCE DOCUMENTS.