
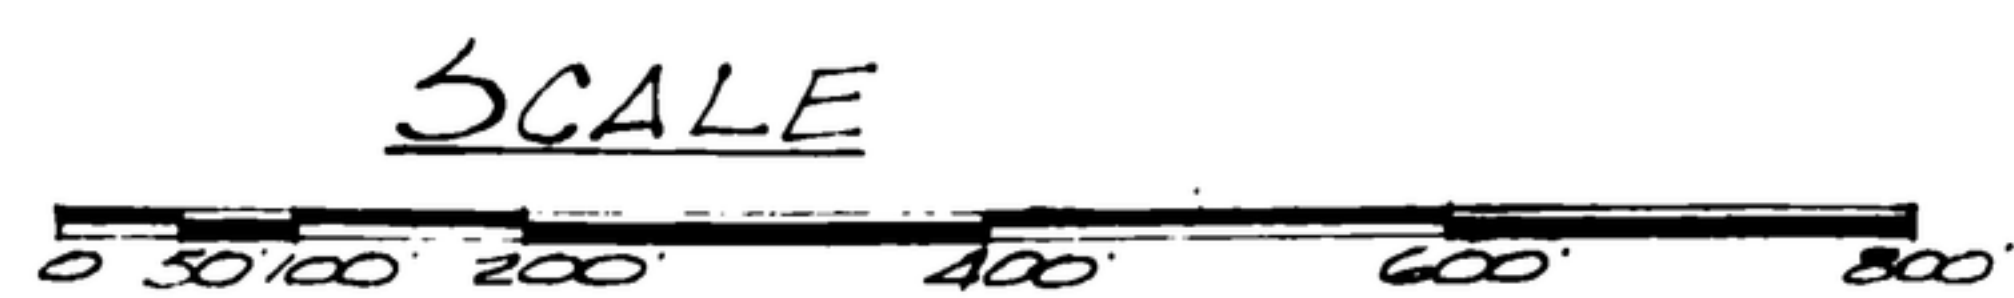


Plot of
STILLWELL ESTATES #1

SE 1/4 Section 29,
Township 5 North, Range 1 East
BM Ade County Idaho

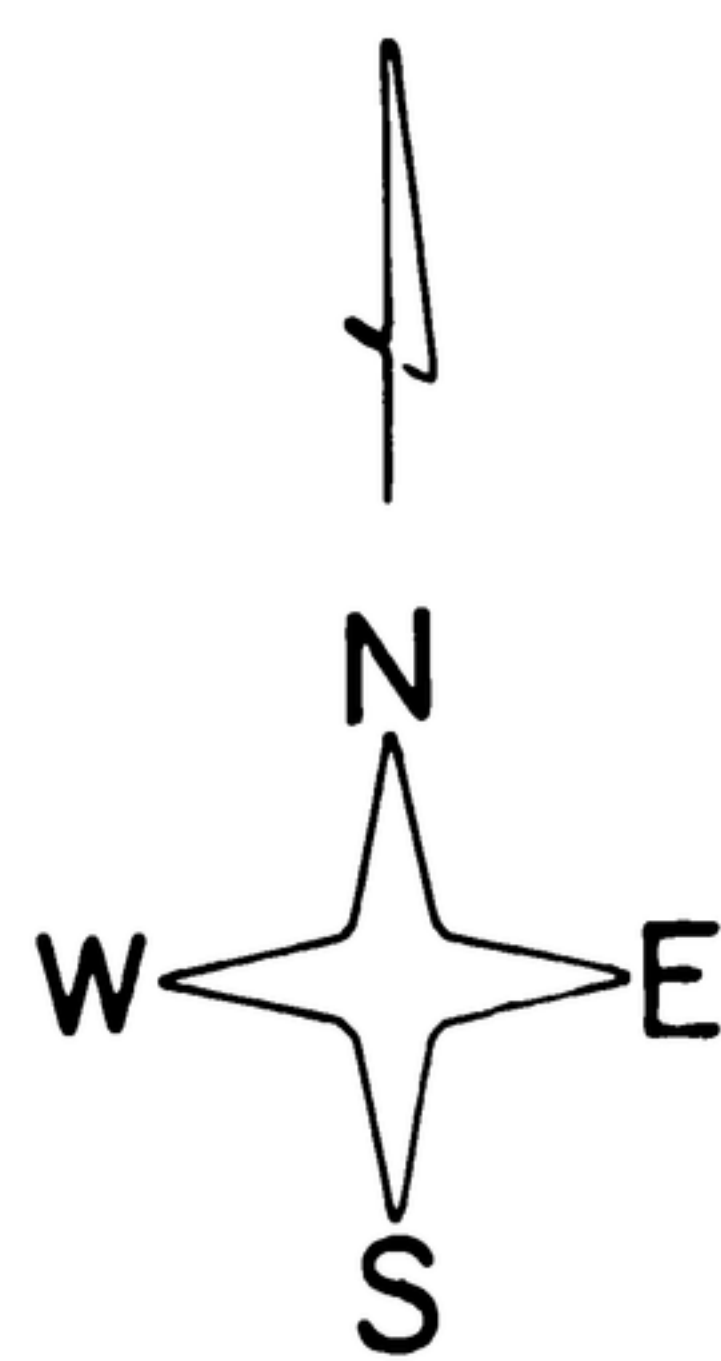

FRIENDS SURVEYING
PO BOX 1040

Table of Curve Data

Curve	Radius	Delta	Tangent	Length	Chord	Chd. Bearing
1	20	88°21'48"	19.44	30.84	27.88	S47°05'32"E
2	20	91°38'12"	20.58	31.99	28.69	S42°54'27"W
3	242	27°09'56"	58.47	114.74	113.67	N10°40'18"E
4	308	27°09'56"	74.42	146.03	144.67	N10°40'18"E
5	308	25°23'25"	67.38	136.49	135.37	N11°33'43"E
6	308	05°32'25"	14.90	29.78	29.77	N03°54'10"W
7	242	17°48'19"	37.71	75.20	74.70	N15°21'16"E
8	242	13°07'31"	27.84	55.44	55.32	N0°06'38"W
9	4743	68°53'18"	32.53	57.03	53.66	N38°05'04"W
10	20.4	102°22'11"	25.40	36.50	31.83	N51°43'41"E
11	242	37°45'50"	82.77	159.50	156.63	N06°40'15"W
12	308	17°12'51"	46.62	92.54	92.20	N22°28'59"E
13	32	116°04'23"	51.28	64.83	54.30	S26°56'36"E
14	98	116°04'23"	157.06	198.53	166.28	S26°56'36"E
15	242	41°56'36"	92.76	117.16	173.23	N64°00'29"W
16	308	41°56'36"	118.06	225.47	220.47	N64°00'30"W
17	242	16°20'00"	34.73	68.99	68.75	S51°12'12"E
18	308	16°20'00"	44.20	87.80	87.50	S51°12'12"E
19	203.3	13°40'36"	24.38	48.53	48.42	S52°31'54"E
20	203.3	69°13'41"	140.34	245.66	230.99	S11°04'45"E
21	267.3	18°14'05"	43.22	85.71	85.35	S50°15'09"E
22	22.67	91°56'13"	23.45	36.38	32.60	N80°44'17"W
23	3287	75°59'56"	25.68	43.60	40.47	S15°17'50"W
24	267.3	54°31'38"	138.79	256.31	246.74	S01°46'56"W
25	100	33°58'39"	30.55	59.30	58.44	S70°17'08"W
26	50	33°58'39"	15.28	29.65	29.22	S70°17'08"W
27	100	81°38'08"	86.37	142.48	130.73	N66°39'10"E
28	50	81°38'08"	43.19	71.24	65.37	N66°39'10"E
29	100	22°52'50"	20.24	39.93	39.67	S37°15'30"W
30	100	50°38'41"	47.32	88.39	85.54	S74°01'53"W
31	50	73°30'35"	37.34	64.15	59.84	N62°35'23"E
32	100	87°33'24"	95.82	152.82	138.37	S55°33'58"W
33	50	87°33'24"	47.91	76.41	69.19	S55°33'58"W
34	45	171°20'46"	594.74	134.57	89.74	S41°12'31"W
35	45	121°09'40"	79.80	95.16	78.39	N7°27'37"W

LEGEND

- Section Corner
- 1/4 Corner
- 1/16 Corner
- Block Numbers
- Lot Numbers
- Set 5/8" Rebar
- Set 1/2" Rebar
- 10' utility Easements

Each lot Owner shall receive approval from the Central District Health Department on one (1) location of building site and Sewage Disposal system in relation to natural drains, and two (2) on Construction of Sewage Disposal System.

For Further Information Contact
FRIENDS SURVEYING
PO BOX 1040

