
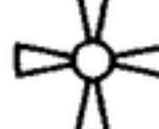


LEGEND

-  - SECTION CORNER
-  - QUARTER SECTION CORNER
-  - SET 1/2-INCH x 24-INCH REBAR WITH PLASTIC CAP MARKED "JUB PLS 8077"
-  - SET 5/8-INCH x 24-INCH REBAR WITH PLASTIC CAP MARKED "JUB PLS 8077"
-  - SET 1-INCH COPPER TABLET IN SIDEWALK MARKED "PLS 8077"
-  - FOUND 5/8-INCH REBAR WITH ILLEGIBLE CAP REPLACED CAP WITH PLASTIC CAP MARKED "JUB PLS 8077"
-  - FOUND 1/2-INCH REBAR AS NOTED
-  - FOUND 5/8-INCH REBAR AS NOTED
-  - DIMENSION POINT - NOT SET OR FOUND
- C# - CURVE COURSE NUMBER (TYPICAL)
- L# - LINE COURSE NUMBER (TYPICAL)
- # - LOT NUMBER (TYPICAL)
- [#####] - PLS NUMBER FOUND ON MONUMENT
- ACR - ADA COUNTY RECORDS

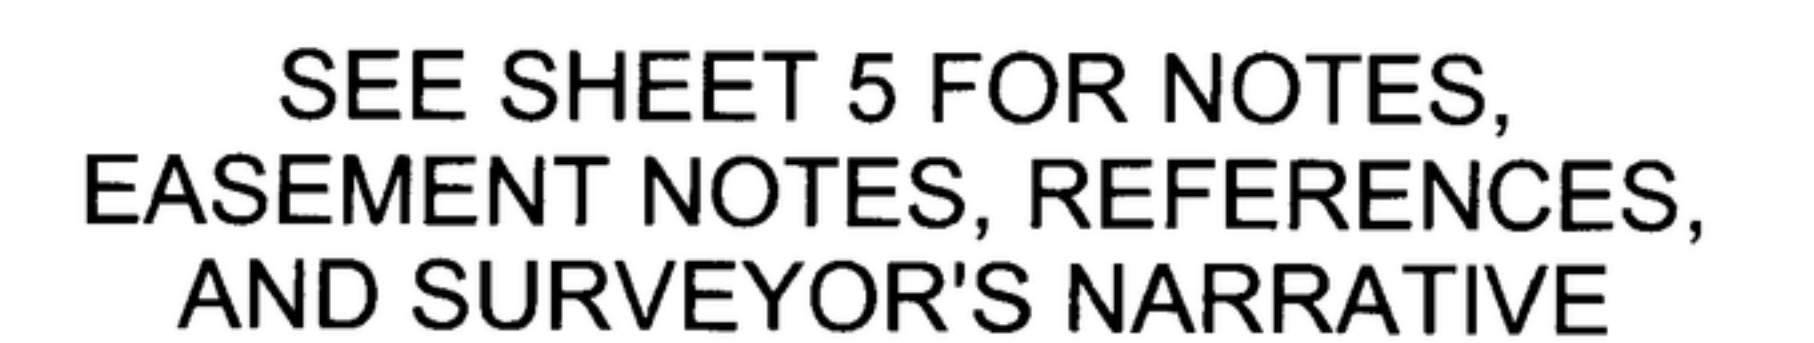

J-U-B ENGINEERS, INC.

2760 West Excursion Lane, Suite 400, Meridian, ID 83642-5752

p 208 376 7330 w www.jub.com

JOB No. 10-21-038

SHEET 1 OF 7

CURVE TABLE - THIS SHEET ONLY					
NO.	RADIUS	DELTA	LENGTH	CH. BEARING	CH. DIST.
C1	70.00'	18°30'52"	22.62'	N79°57'15"W	22.52'

SEE SHEET 5 FOR NOTES, EASEMENT NOTES, REFERENCES, AND SURVEYOR'S NARRATIVE

