


PLAT OF SELLWOOD PLACE SUBDIVISION NO. 1

 


ACHD PERMANENT EASEMENT SEE NOTE 9 SHEET 5

[ILLEGIBLE] ADDED PLASTIC CAP [8077]

UNPLATTED

UNPLATTED

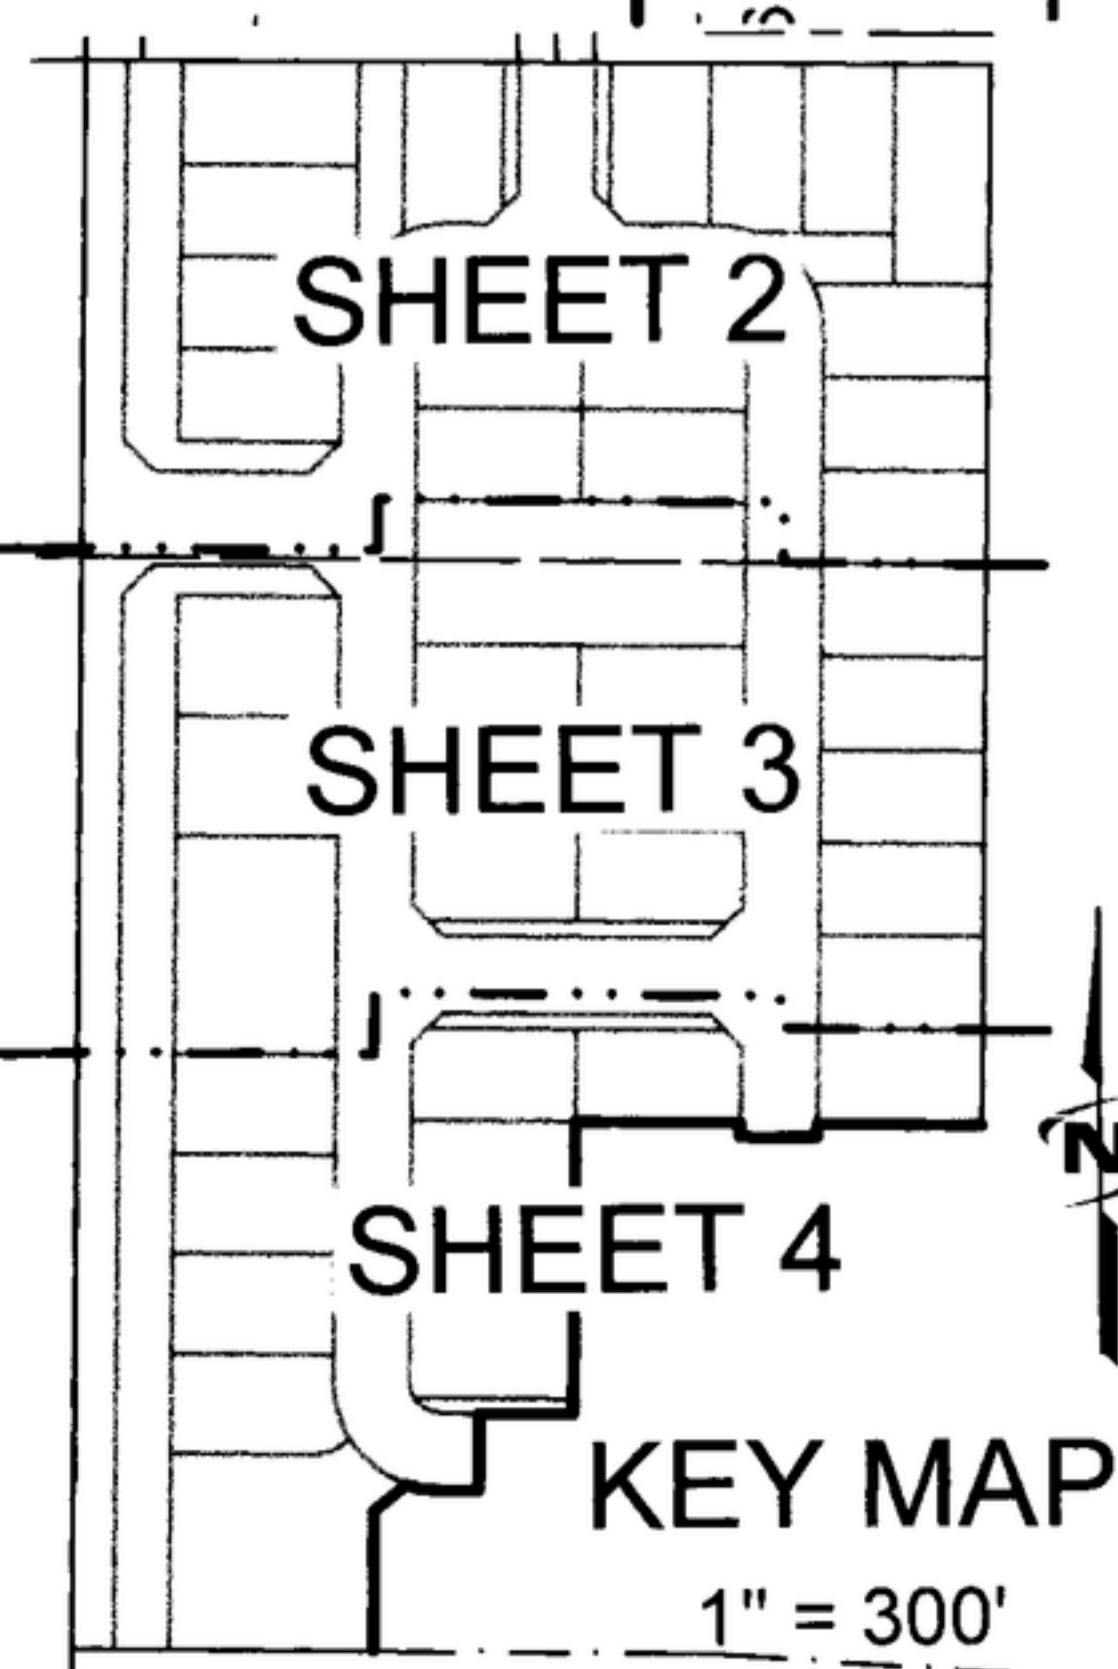

SEE SHEET 1 FOR LEGEND.
SEE SHEET 5 FOR NOTES, EASEMENT NOTES, REFERENCES, AND SURVEYOR'S NARRATIVE

LINE TABLE - THIS SHEET ONLY

NO.	BEARING	DIST.
L15	N45°57'56"E	28.28'
L16	S44°02'04"E	28.28'
L17	N44°06'05"W	28.28'
L18	N45°53'55"E	28.28'
L19	S44°06'05"E	28.28'
L20	S45°53'55"W	28.28'

