


PLAT OF VISION F OF THE RANGE 1 W NTY OF A 2024

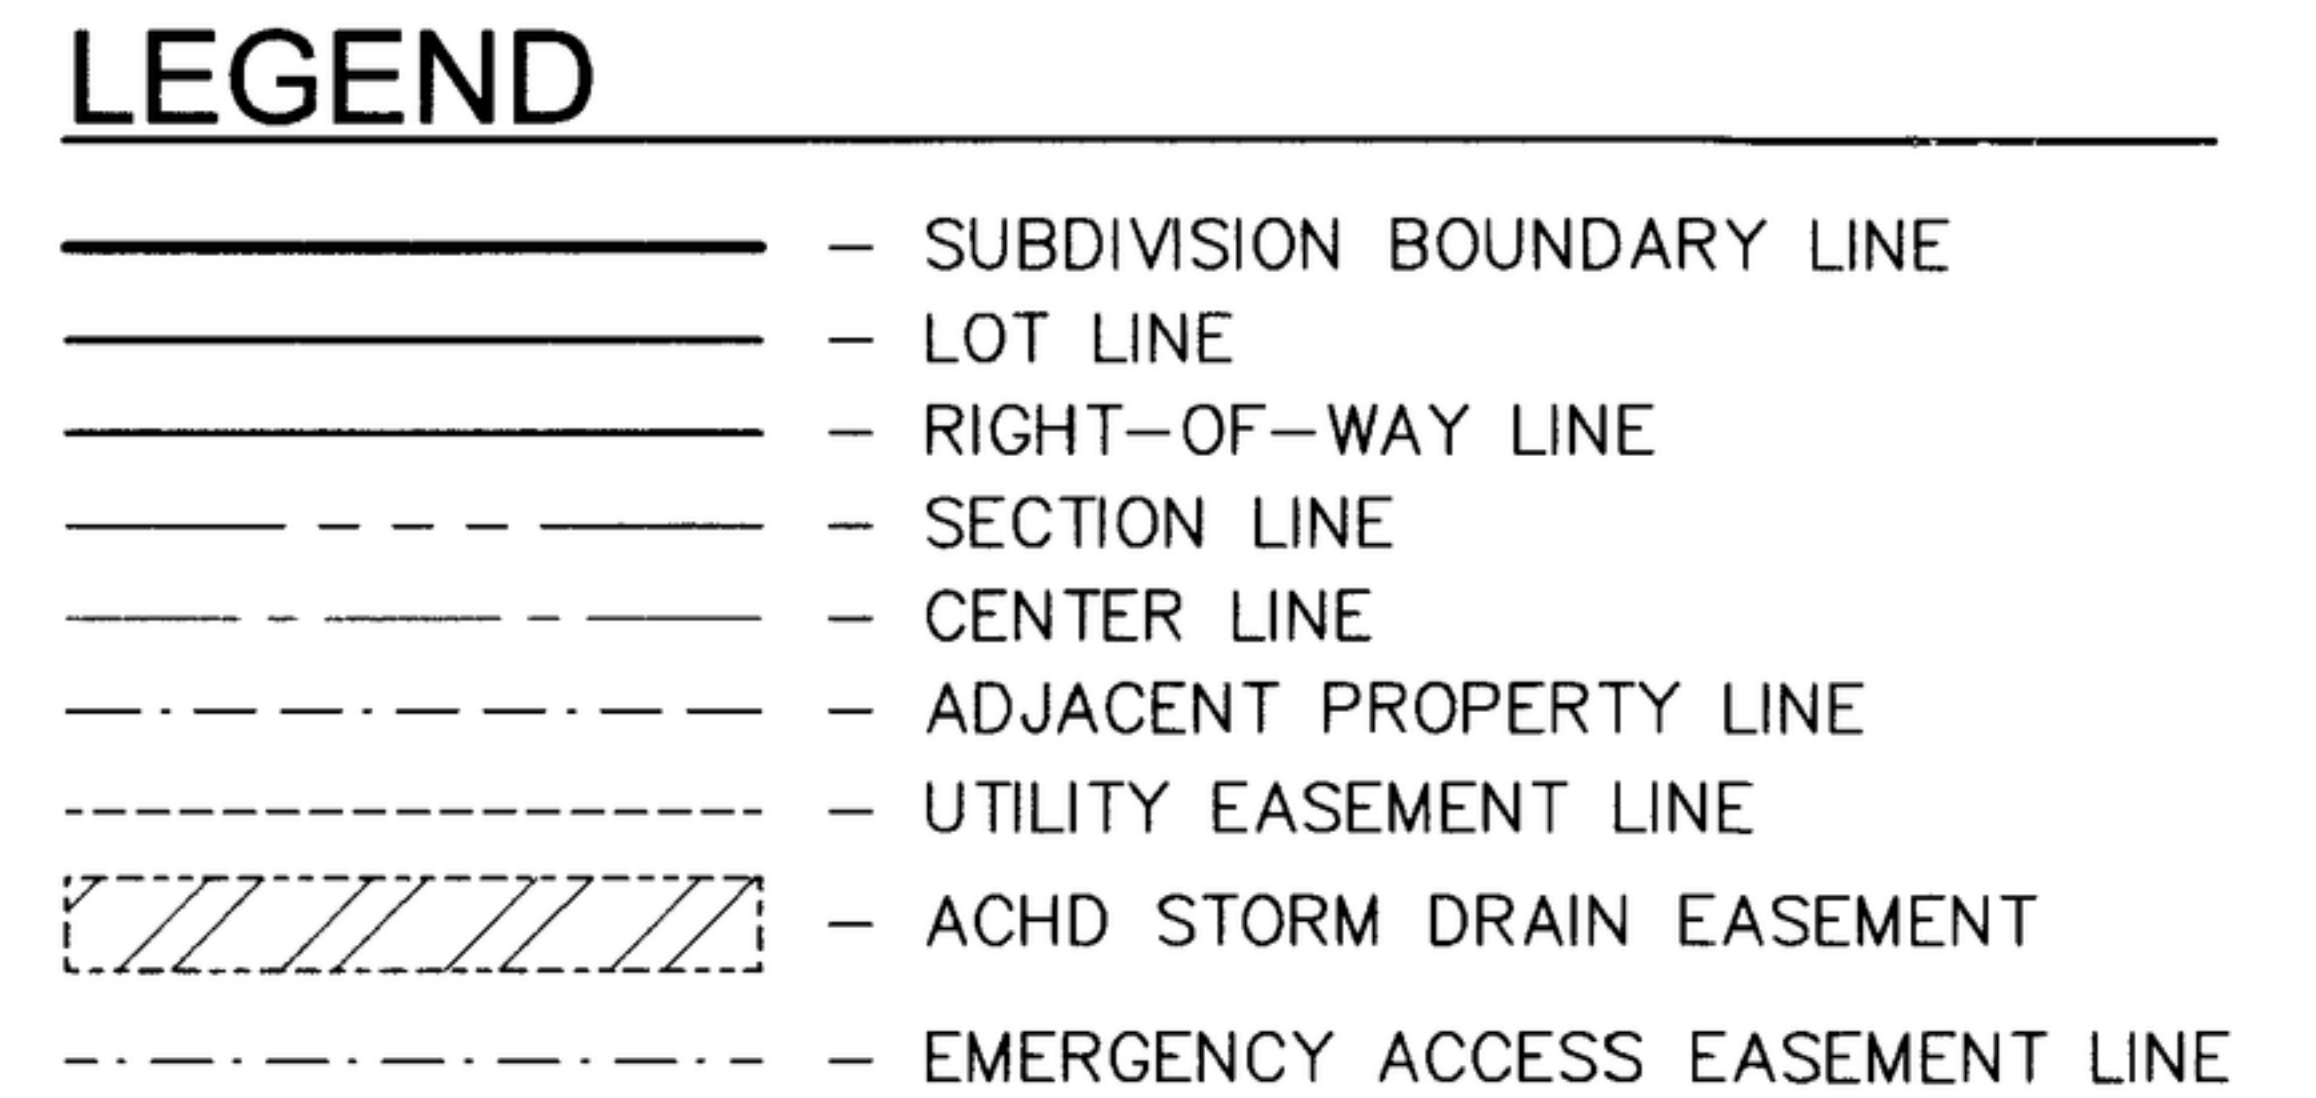

-
- KEY MAP
- 1" = 300'



J-U-B ENGINEERS, INC.

2760 West Excursion Lane, Suite 400, Meridian, ID 83642-5752

p 208 376 7330 w www.jub.com
JOB No. 10-21-084

SHEET 1 OF 7

LINE TABLE — THIS SHEET ONLY		
NO.	BEARING	DIST.
L1	S89°08'22"E	136.81'
L2	S89°12'41"E	58.32'
L3	S00°47'19"W	91.11'
L4	S50°15'10"W	26.95'
L5	N89°12'41"W	26.00'
L6	S00°47'19"W	50.00'
L7	N89°12'41"W	61.46'
L8	N89°06'05"W	107.50'
L9	N00°53'55"E	9.00'
L10	N89°06'05"W	50.00'
L11	S00°53'55"W	9.00'
L12	N89°06'05"W	107.41'
L13	S00°53'55"W	90.01'
L14	S88°40'34"E	48.98'

CURVE TABLE - THIS SHEET ONLY					
NO.	RADIUS	DELTA	LENGTH	CH. BEARING	CH. DIST.
C1	70.00'	18°30'52"	22.62'	N79°57'15"W	22.52'